


5,501 Sq Ft
Fully Fitted Part 9th Floor to Let

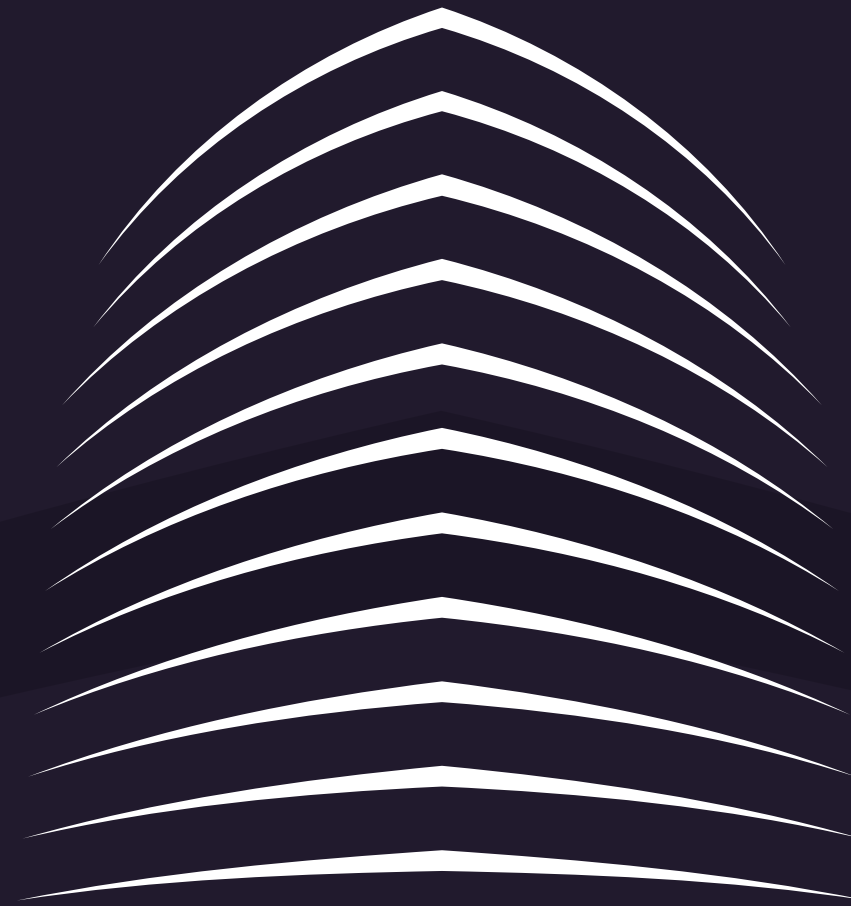

THE POINT

37 North Wharf Rd
Paddington W2 1AF

THE BUILDING

THE ICONIC
PADDINGTON
LANDMARK

The Point boasts a contemporary reception, providing a warm welcome to tenants and visitors, whilst the wider building has an abundance of on-site amenities.

Currently the part 9th floor is available, offering 5,501 sq ft of fully fitted best-in-class office space.



01




03

BUILDING AMENITY






UNWIND AND RECHARGE AT THE POINT

Looking after your teams well-being is a priority for forward thinking business. The Point has this covered with on-site amenities which include a communal terrace, on-site gym and café.

- 01. Roof terrace
- 02. Café
- 03. Gym

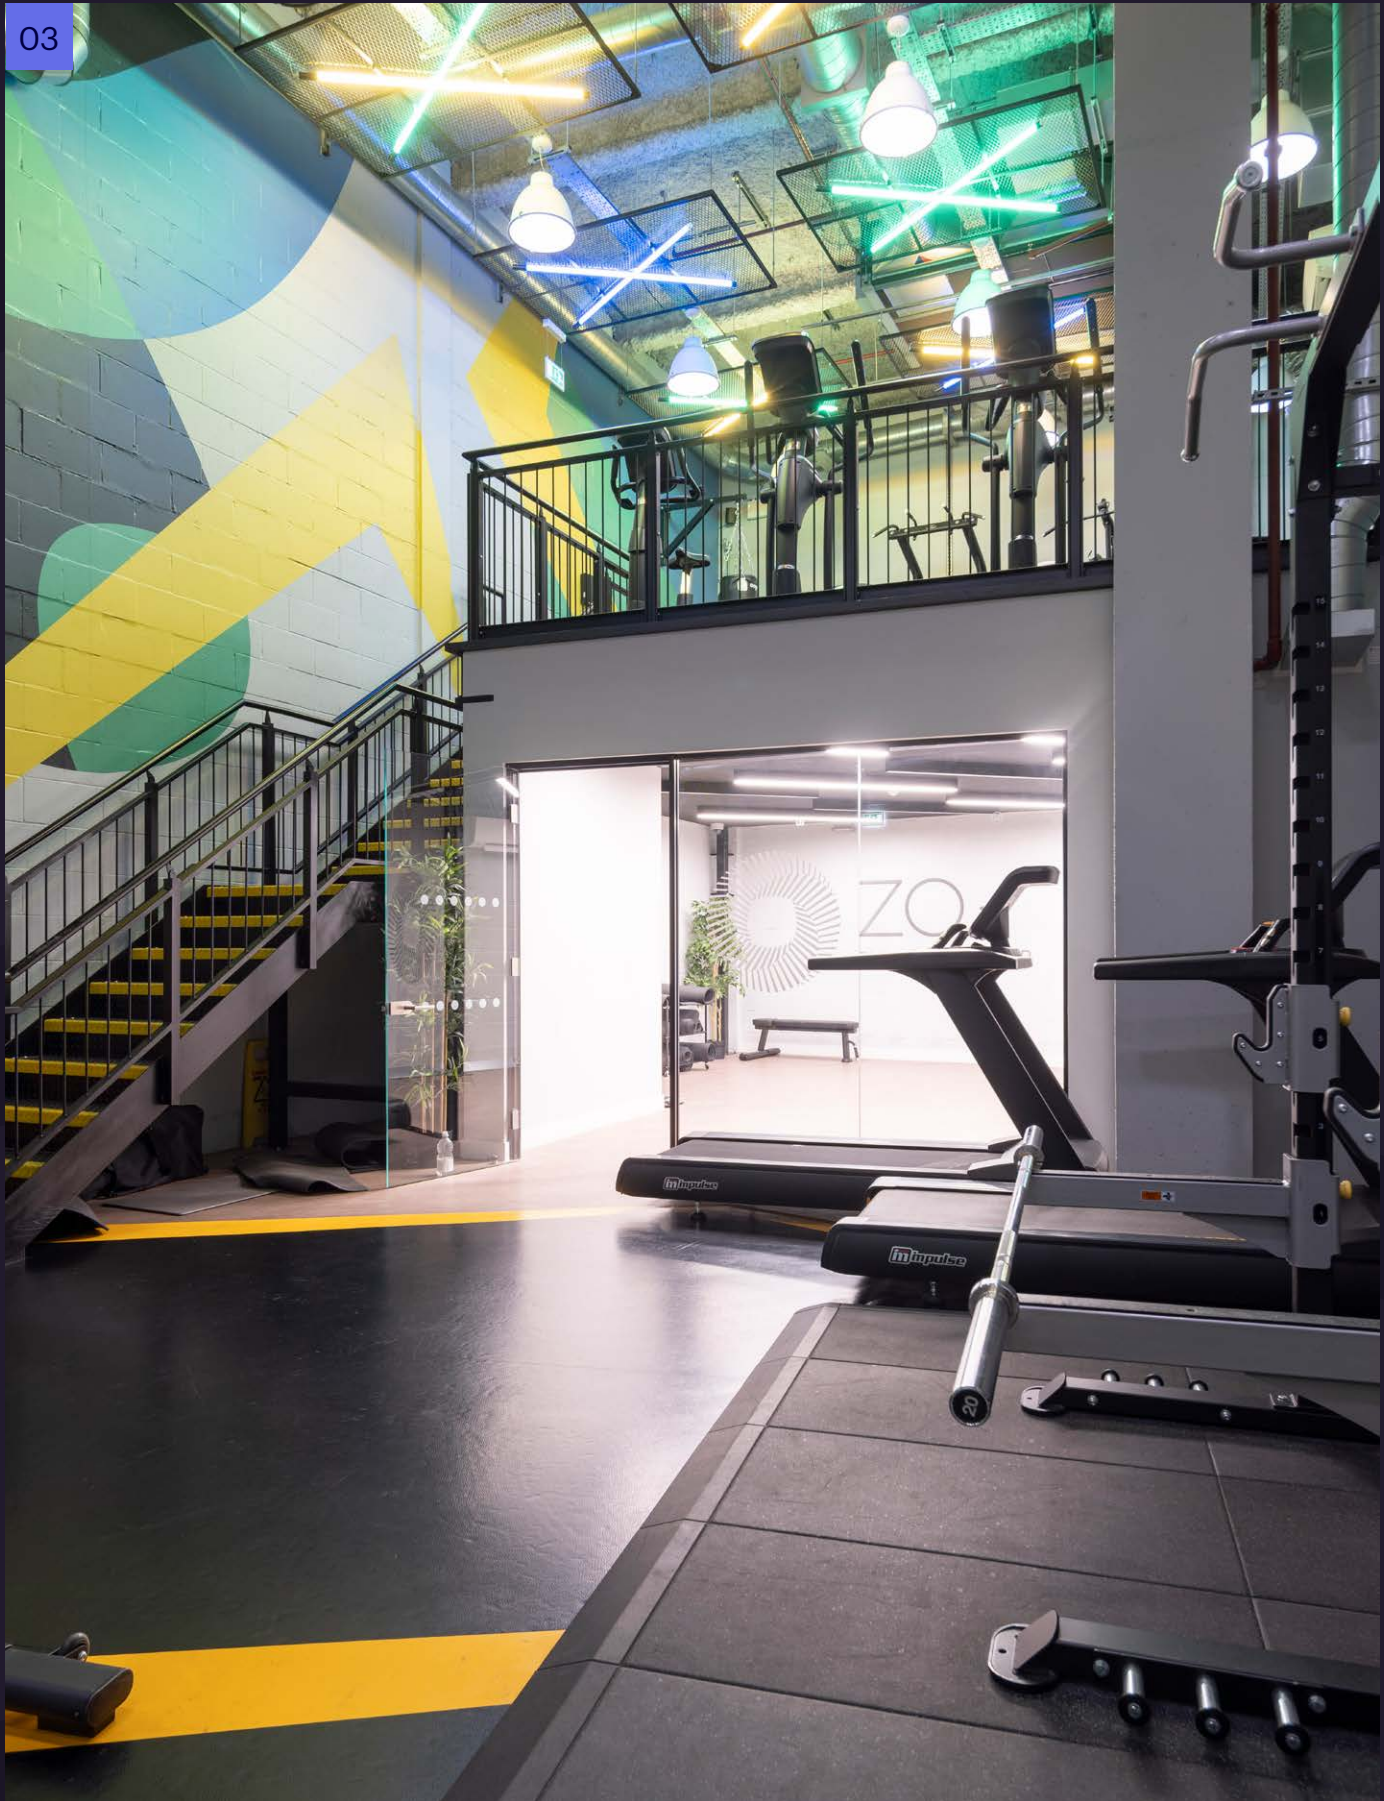

BUILDING SPECIFICATION

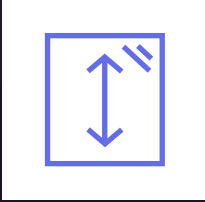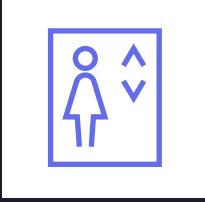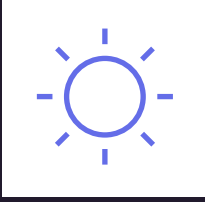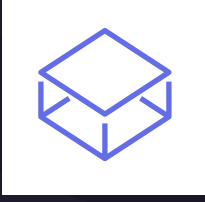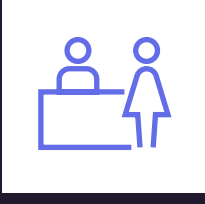-  Impressive roof terrace
-  Full height glazing
-  8 passenger lifts
-  Excellent natural light
-  Raised floor
-  On-site gym
-  Impressive ground floor manned reception
-  Bicycle storage, showers & towel service
-  On-site café

THE SPACE

FLEXIBLE OFFICE SPACE, READY TO GO

The part 9th floor features stunning views across London. The fully fitted space features open plan workstations, collaboration areas, meeting rooms and kitchenette/breakout areas – it's all ready for you to make you next move.




- 01. Breakout area and open plan working
- 02. Kitchenette and breakout area
- 03. 10 person meeting room

OPEN PLAN WORKING
TO SUIT A RANGE OF
OCCUPIERS




PART 9TH FLOOR – 5,501 SQ FT / 511.05 SQ M

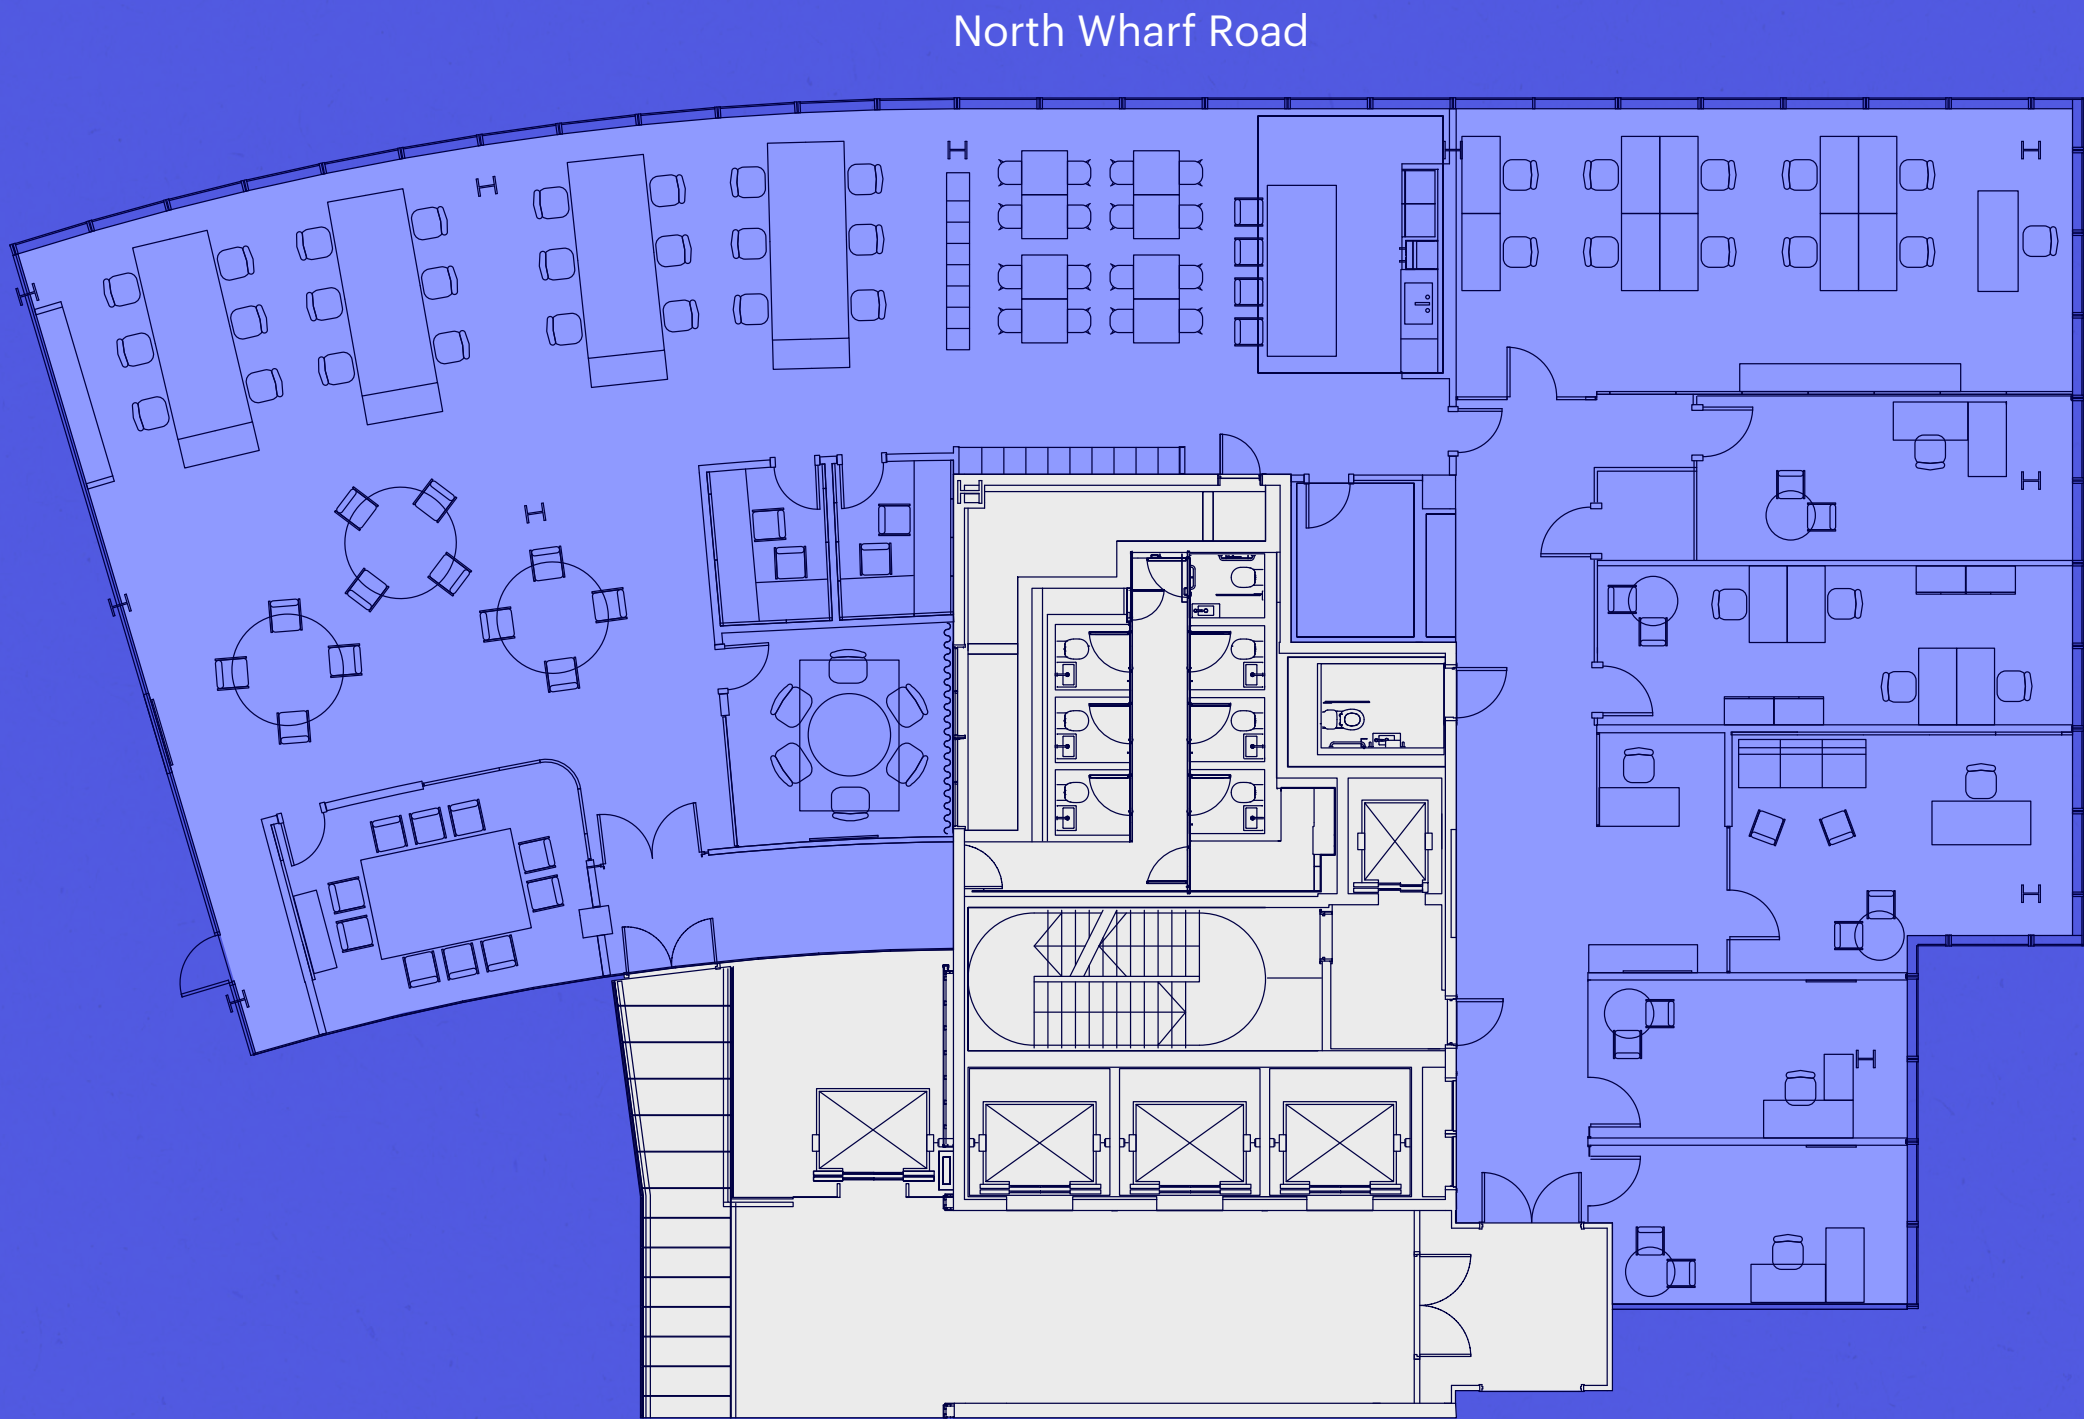

Open plans desks	24	10 person boardroom	01
11 person office	01	6 person meeting room	01
4 person office	01	Agile workstations	12
Private offices	03	2 person quiet rooms	02
Chairman's office	01	Kitchenette / breakout area	01

Office Core

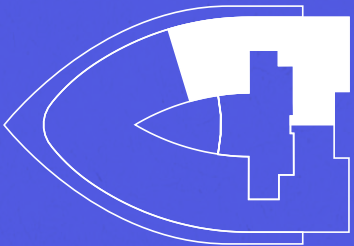

Space plan for indicative
purposes only, not to scale.

A DIVERSE AMENITY MIX, RIGHT ON YOUR DOORSTEP



02

From pop-up food markets, the recently opened Market Halls and SUP Yoga on the Paddington Basin to Dragon Boat racing and big-screen sporting events, Paddington truly offers something for every taste and occasion.



01



03



05



04



06

- 01. May Green
- 02. Street food market
- 03. Landscaped public realm
- 04. Gail's Bakery
- 05. GoBoat on Regent's Canal
- 06. Market Halls

CONNECTIVITY

MOVE AROUND
TOWN AND BEYOND

Paddington is one of central London’s most recognised office locations featuring excellent transport connections. Paddington station offering National Rail, Elizabeth Line and London Underground services is just a short walk away.

Whilst the Elizabeth Line, offers reduced travel times across London, Heathrow Airport can be reached via the Heathrow Express in just 15 minutes.

JOURNEY TIMES FROM
PADDINGTON

Destination	Line	Time (mins)
Bond Street	Elizabeth Line	03
Oxford Circus	Bakerloo	08
Liverpool Street	Elizabeth Line	10
King’s Cross	Circle	12
Heathrow	Heathrow Express	15
Reading	National Rail	25

Source TfL

THE POINT • PADDINGTON

AMENITIES

Eat & Drink


- 1 Bondi Green
- 2 Beany Green
- 3 Darcie & May Green
- 4 Heist Bank
- 5 GAIL’s Bakery
- 6 Market Halls
- 7 Vagabond

Leisure

- 8 Kiehl’s
- 9 Go Boat
- 10 Wilde Aparthotels
- 11 Hilton London Paddington

Fitness & Well-being

- 12 Active 360 Paddleboarding
- 13 Dance Art Studios
- 14 F45 Training Paddington
- 15 Floating Yoga Pocket Park
- 16 Nuffield Health Paddington

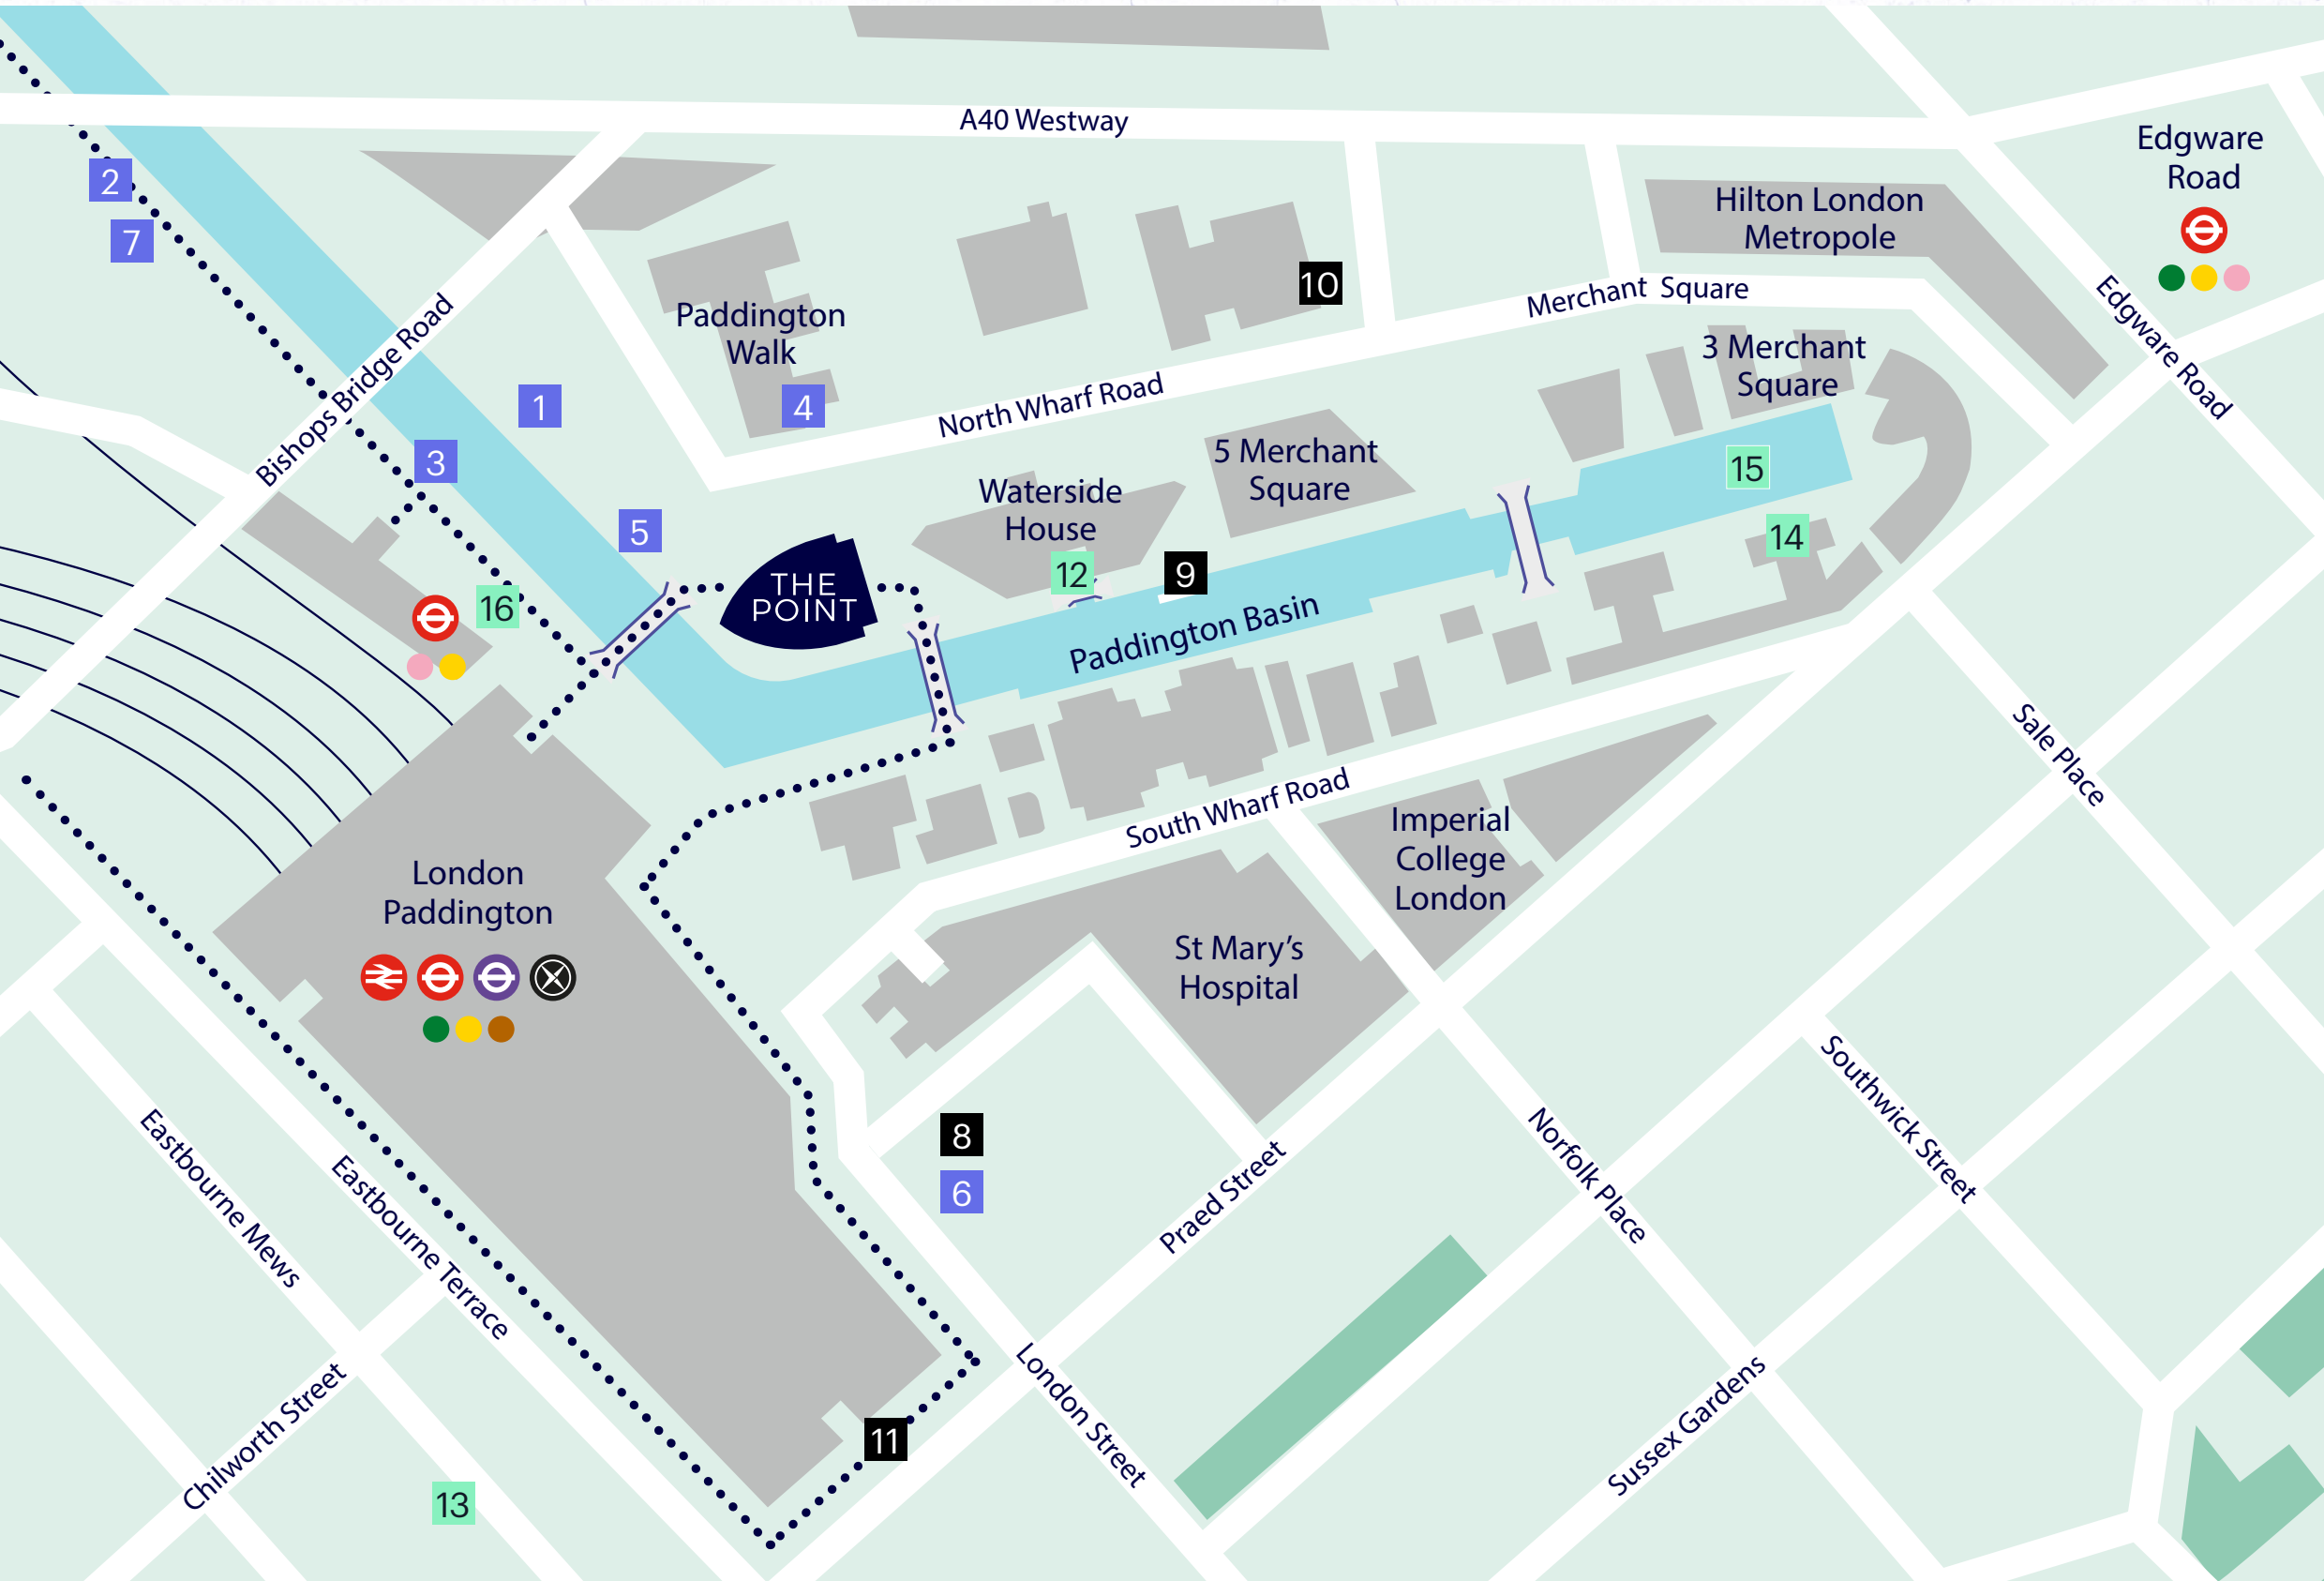

FURTHER INFORMATION

GET IN TOUCH

TERMS

Upon application.

VIEWINGS

Strictly through sole letting agent.

Matthew Noble

07980 991 214
mnoble@nobleharris.co.uk



Carl Dobrin

07545 077 959
cdobrin@nobleharris.co.uk

Noble Harris LLP for themselves and for the vendors of this property, whose agents they are, give notice that (1) the particulars and any further information communicated by any means to potential purchasers of the property described in the particulars, or their advisers, in connection with the possible sale of the property are provided solely for the purpose of assisting potential purchasers in decided whether they wish to proceed with further investigation of the property and do not constitute either the whole or any part of an invitation, offer or contract for sale of the property; (ii) all descriptions, dimensions, references to condition and necessary permissions for use and occupation and other details are given in good faith and are believed to be correct as at the date of the particulars (or the date of the relevant information if earlier). However, potential purchasers are not entitled to rely on them as statements or representations of fact but should satisfy themselves by searches, enquiries, surveys and inspections or otherwise with regard to the accuracy of such details. No responsibility or liability is or will be accepted by Noble Harris, the vendor(s) of the property or any of their respective subsidiaries, affiliates, directors, officers, representatives, employees, advisors, or agents for any loss or damage suffered by any party, resulting from reliance on the particulars or any other information communicated by any means to that party, or its advisers, in connection with the possible sale of the property. No person in the employment of Noble Harris or the vendor(s) has authority to make or give any representation or warranty, express or implied, in relation to the property. August 2025.

Designed and produced by Cre8te - 020 3468 5760 - cre8te.london

