



For Lease: Warehouse Space

125 Mitchell Blvd., Suite A/B, San Rafael, CA

- Two Warehouse Roll-Up Doors
- 1,528 Sq. Ft. Warehouse
- Private Restroom
- Two Private Offices
- Spacious Conference Room
- No Automotive Uses

Offering Summary

Total Available sq. ft:	3,160 +/- sf
Initial Base Rent:	\$1.60 psf
CAM Charges:	.15 psf
Lease Type:	Ind. Gross
Lease Term:	3-5 Years
Available:	8/1/26

Joe Morrison
(415) 366-0022
joe@hlcre.com
Lic#: 02067309

Bob Knez
(415) 971-8866
bob@hlcre.com
Lic#: 00640535

HL Commercial Real Estate
www.hlcre.com



For Lease: Warehouse Space

125 Mitchell Blvd., Suite A/B, San Rafael, CA 94903

Building/Space Description:

Suite A/B offers a functional flex-industrial layout designed to accommodate a variety of warehouse, light manufacturing, and service-oriented users. The end-cap unit features approximately 18-foot clear warehouse ceilings, two grade-level roll-up doors, and a private restroom. The office area includes an open reception/work area, two private offices, and a spacious conference room accessed through double glass entry doors, creating a professional environment for employees and visitors alike.

Location Description:

This property is located in the Terra Linda Industrial Park, a multi-purpose industrial/office park, just off Hwy. 101 and just 5 minutes north of Downtown San Rafael and five minutes south of Novato. Easy access to the East Bay and I-80 over Hwy. 37.

Space Information/Features:

Total Available Square Feet:	3,160 +/- sq. ft. (the owner is source, agent has not verified square footage)
Divisible/Can Add:	No
Ceiling Clear Height:	18 Feet
Number of Roll-up Doors:	Two
Warehouse Ceiling Insulated:	Yes
Electrical:	200 amp/3 phase

Building Information/Features:

Total Building Square Feet:	28,789 +/- sq. ft.
Year Constructed:	1985+/-
Zoning/Permitted Uses:	LI/O (Light Industrial/Office)
Fire Sprinklers:	Yes
Heating & Air Conditioning:	Yes
Flood Zone Designation:	Zone X (500-year)
An area inundated by 500-year flooding; an area inundated by 100-year flooding with average depths of less than 1 foot or with drainage area less than 1 square mile; or an area protected by levees from 100-year flooding.	

Lease Information:

Lease Term:	3-5 Years
Initial Base Rent:	\$1.60/psf, plus 3% annual increases
CAM Charge:	\$0.15 psf per month, increases 5%
Lease Type:	Industrial Gross
Tenant Expenses:	Interior janitorial, separately metered utilities, increases over base year RE Taxes and Insurance + CAM Charge

Joe Morrison
(415) 366-0022
joe@hlcre.com
Lic#: 02067309

Bob Knez
(415) 971-8866
bob@hlcre.com
Lic#: 00640535

HL Commercial Real Estate
www.hlcre.com



For Lease: Warehouse Space

125 Mitchell Blvd., Suite A/B, San Rafael, CA 94903



Joe Morrison
(415) 366-0022
joe@hlcre.com
Lic#: 02067309

Bob Knez
(415) 971-8866
bob@hlcre.com
Lic#: 00640535


HL Commercial Real Estate
www.hlcre.com



No warranty or representation, express or implied, is made as to the accuracy of the information contained herein, and same is submitted subject to errors, omissions, change of price, rental or other conditions, withdrawal without notice, and to any special listing conditions imposed by our principals. The prospective purchaser/lessee should independently verify all information.

For Lease: Warehouse Space

125 Mitchell Blvd., Suite A/B, San Rafael, CA 94903

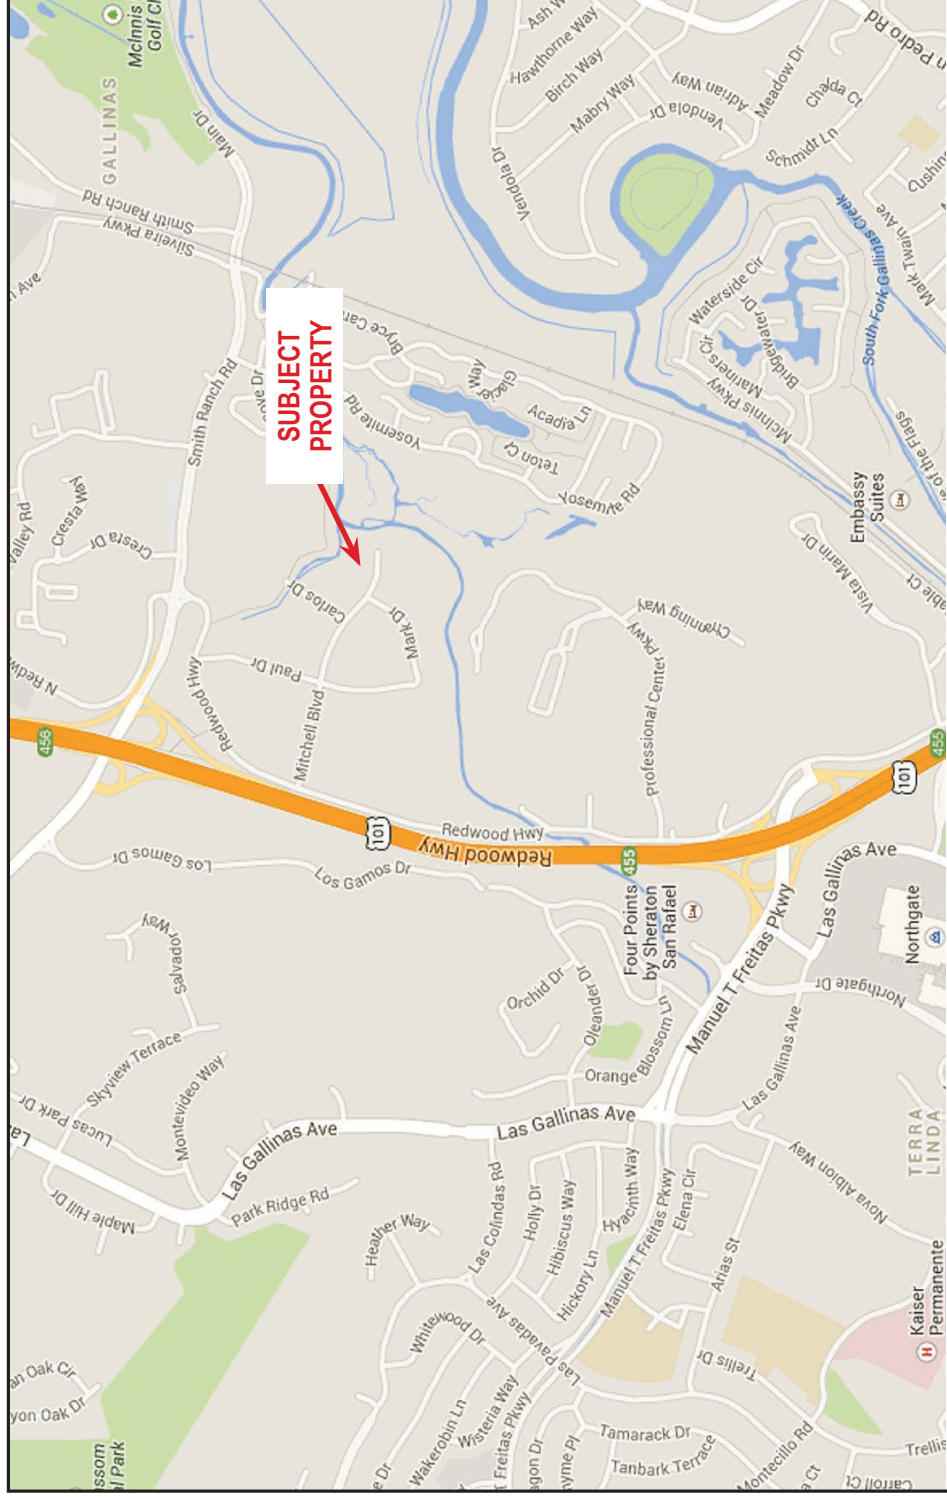

[Click here to View in Google Maps](#)

For Lease: Warehouse Space


125 Mitchell Blvd., Suite A/B, San Rafael, CA 94903



[Click here to View in Google Maps](#)

For Lease: Warehouse Space


125 Mitchell Blvd., Suite A/B, San Rafael, CA 94903

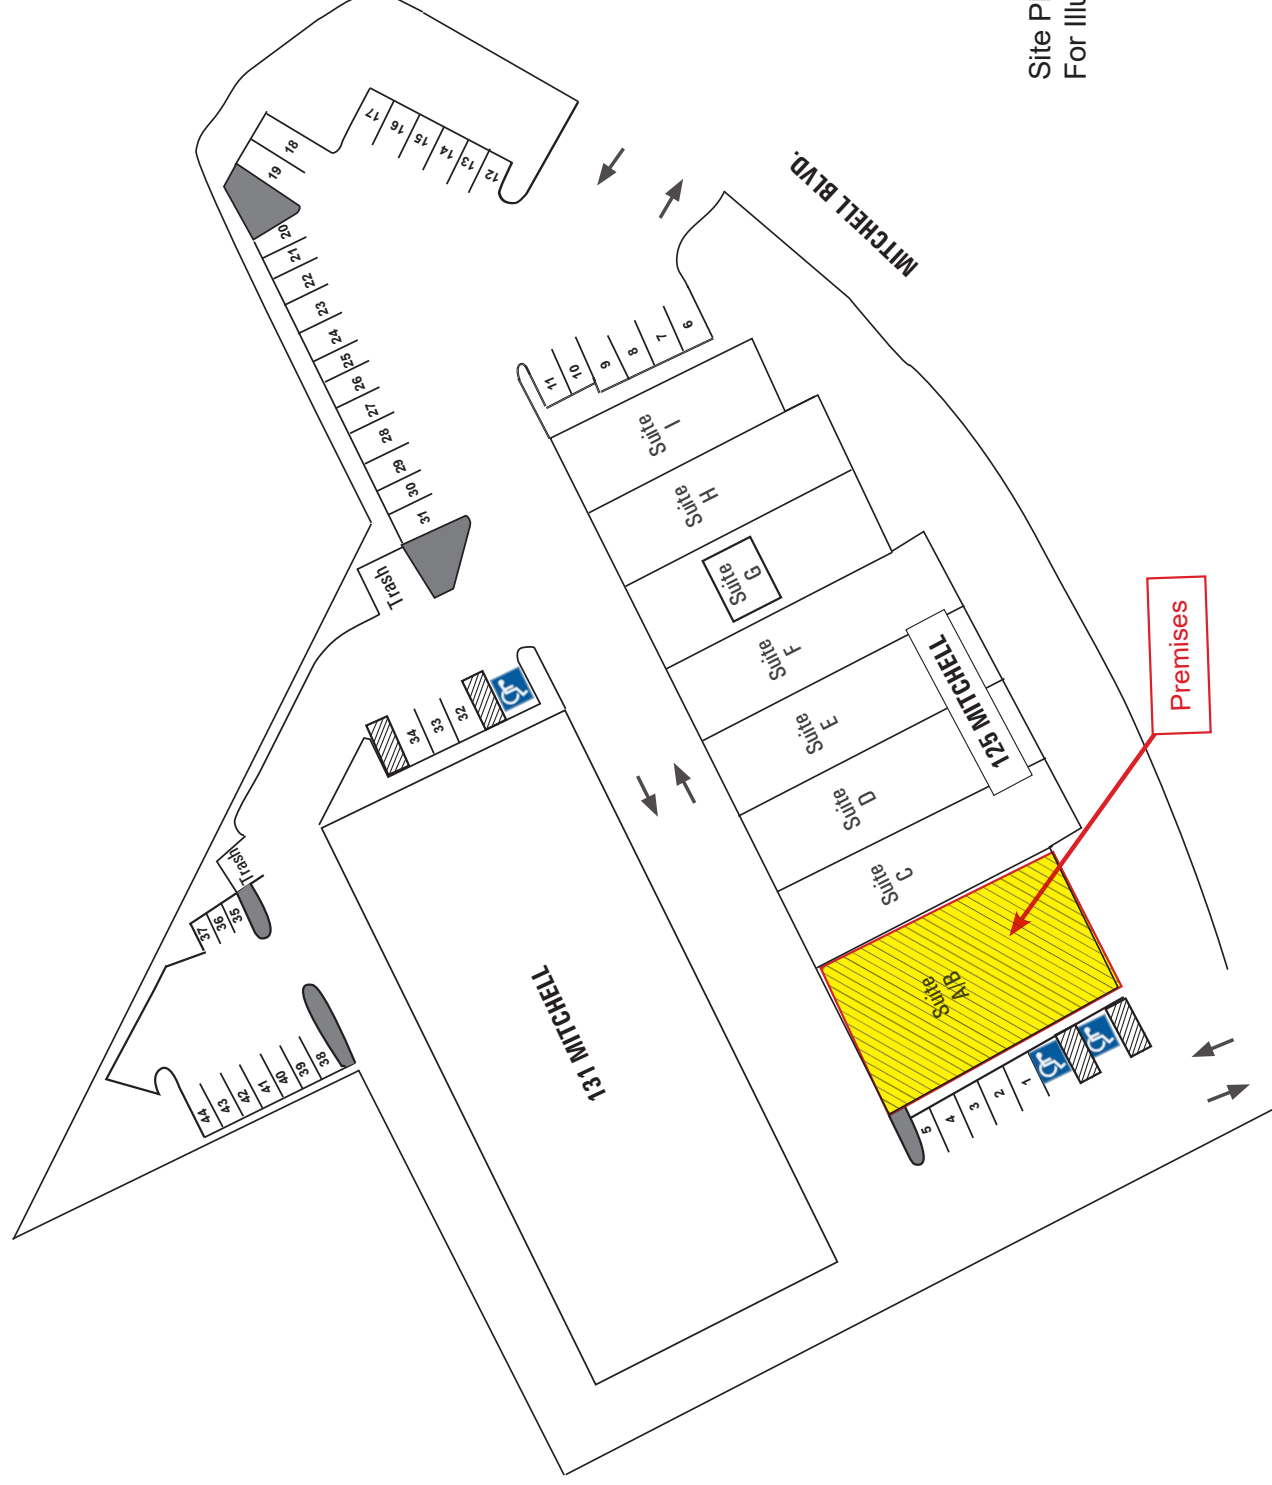

Site Plan Not to Scale.
For Illustration Only

For Lease: Warehouse Space

125 Mitchell Blvd., Suite A/B, San Rafael, CA 94903

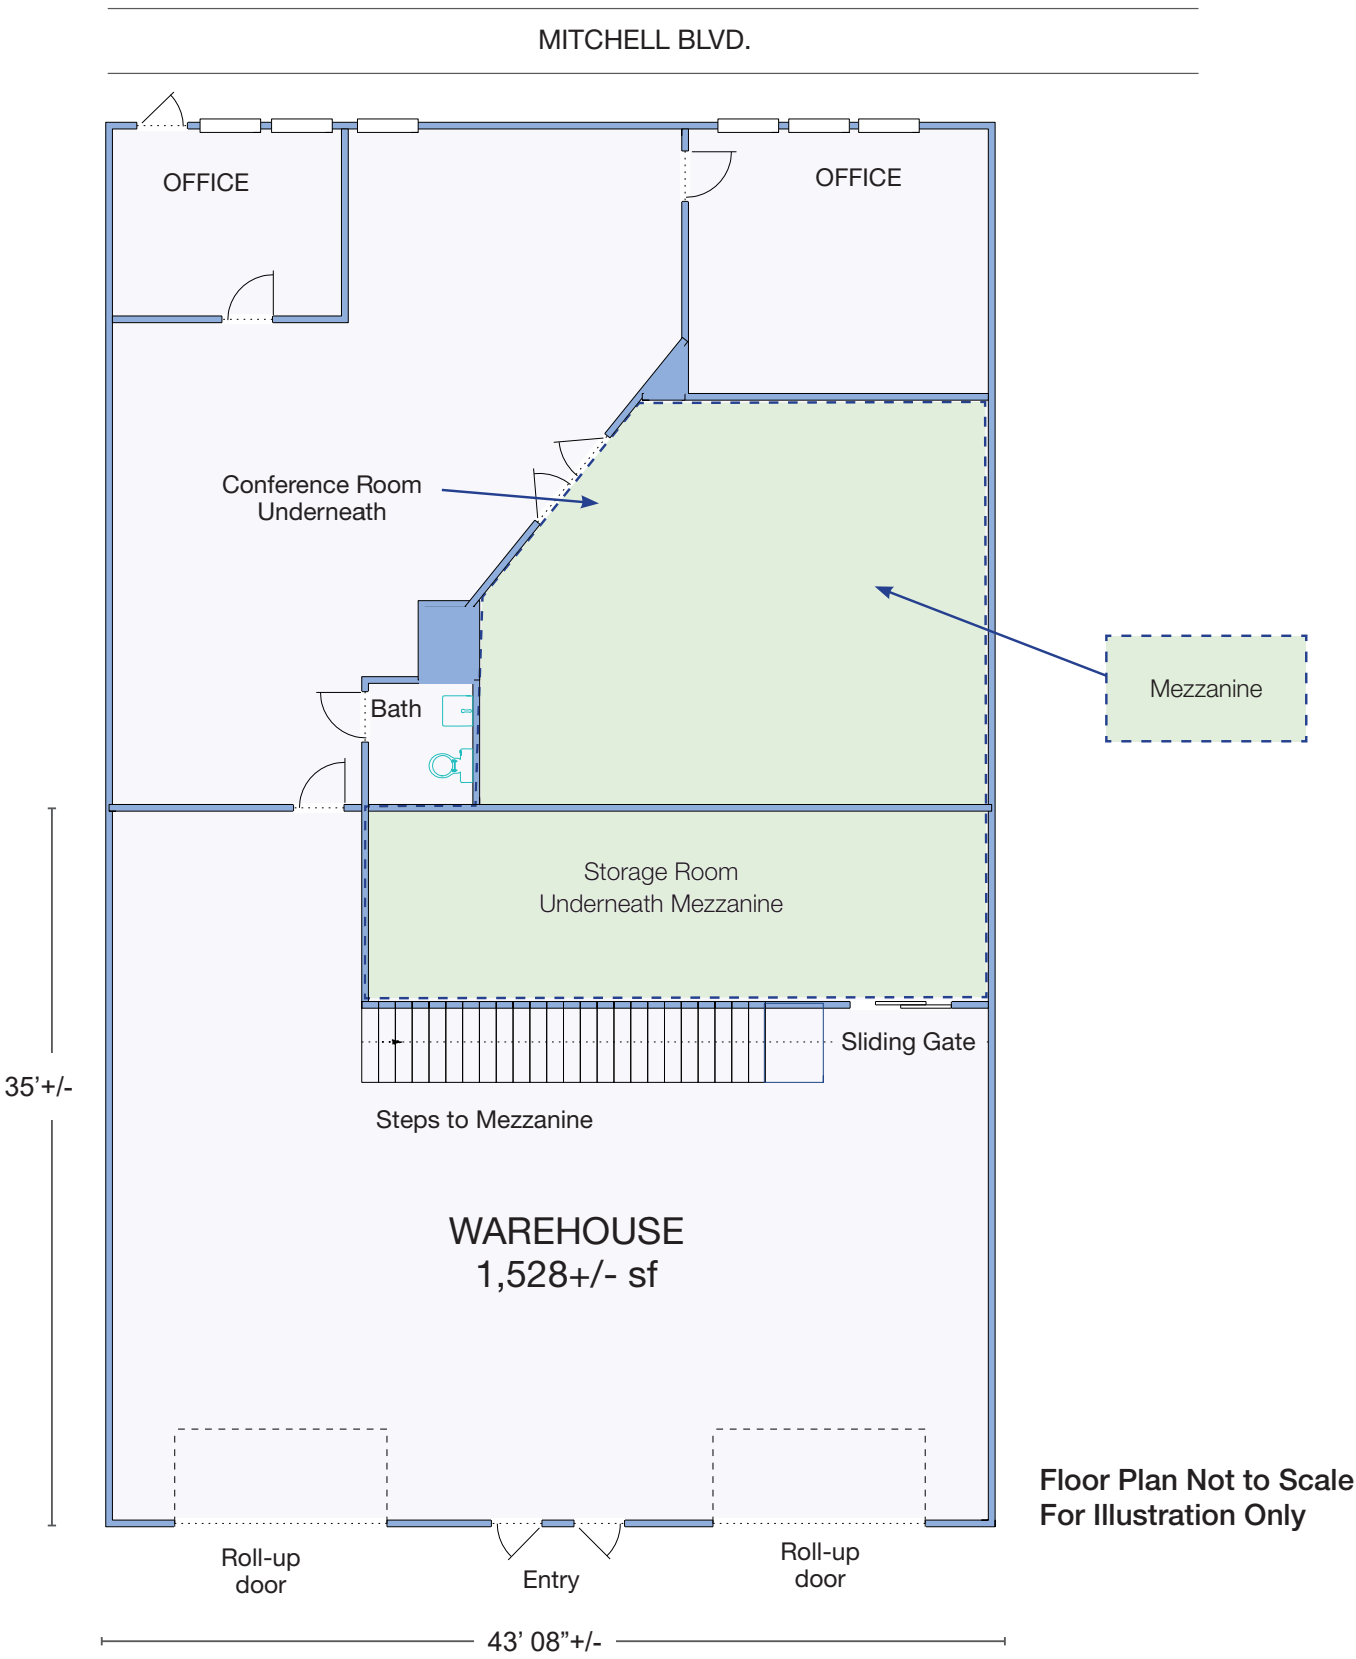

Our Company



HL Commercial Real Estate (HLCRE) was founded in 1980 and is a full-service commercial brokerage and property management firm based in San Rafael, California. For more than four decades, HLCRE has been a trusted advisor to investors, business owners, and property developers throughout Marin County and the greater Bay Area. The firm's expertise spans office, retail, industrial, multifamily, mixed-use, and land transactions, representing clients in sales, leasing, and investment acquisitions.



With more than \$3.8 billion in completed transactions, HLCRE combines deep local knowledge with a sophisticated understanding of regional and statewide markets. The team's approach is built on integrity, insight, and long-term relationships—ensuring every client receives thoughtful advice and diligent execution.

- Sales
- Leases
- Seller/Landlord Representation
- Buyer/Tenant Representation
- Property Management
- Tax Deferred Exchanges

For clients seeking experience, professionalism, and a personalized approach to commercial real estate, HL Commercial Real Estate offers a proven record of performance and partnership. For a free evaluation or service description, please contact us.

Higher Level Commercial Real Estate

70 Mitchell Blvd., Ste. 202
San Rafael, CA 94903
www.hlcre.com



Joe Morrison
(415) 366-0022
joe@hlcre.com
Lic#: 02067309



Bob Knez
(415) 971-8866
bob@hlcre.com
Lic#: 00640535