

AVAILABLE FOR LEASE

\$1.00/SF

MO/GROSS YEAR 1 LEASE RATE
(MIN 3 YEAR LEASE TERM)

SUITE A

VISTA PROGRESS CENTER
INDUSTRIAL SPACE AVAILABLE

2834 LA MIRADA DRIVE, SUITE A | VISTA, CA 92081



VISTA PROGRESS CENTER

2834 LA MIRADA DR SUITE A, VISTA CA

BUILDING HIGHLIGHTS

±17,394 SF industrial space

Available space can be increased to 19,894 SF with an additional 2,500 SF upstairs office space

Two private offices, large open office area, breakroom and three restrooms

Two (2) grade level doors; two (2) dock high doors

Clear height minimum 22'

Drive around access

Easy access to Highway 78 via Sycamore Avenue

On-site deli (Hello Deli)

Floor drains in warehouse


Common dock loading available

Tenant pays for water, trash and separately metered utilities. No CAM fee.

200 amps with 120/208 volt 3 phase (Potential for another 200 amps to be added for a total of 400 amps.)


Call to show

Lease rate: \$1.00/SF/MO/Gross First Year Promotional Rate

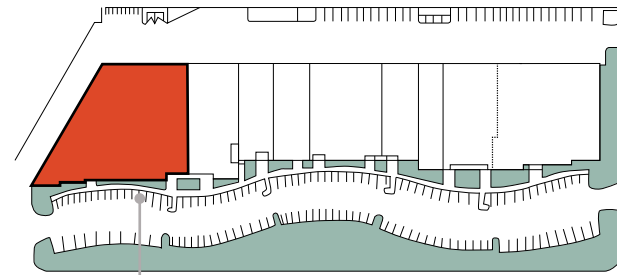

LEGEND

- Not a part
- GL Grade level door
- DH Dock high door
- - - Divisibility option

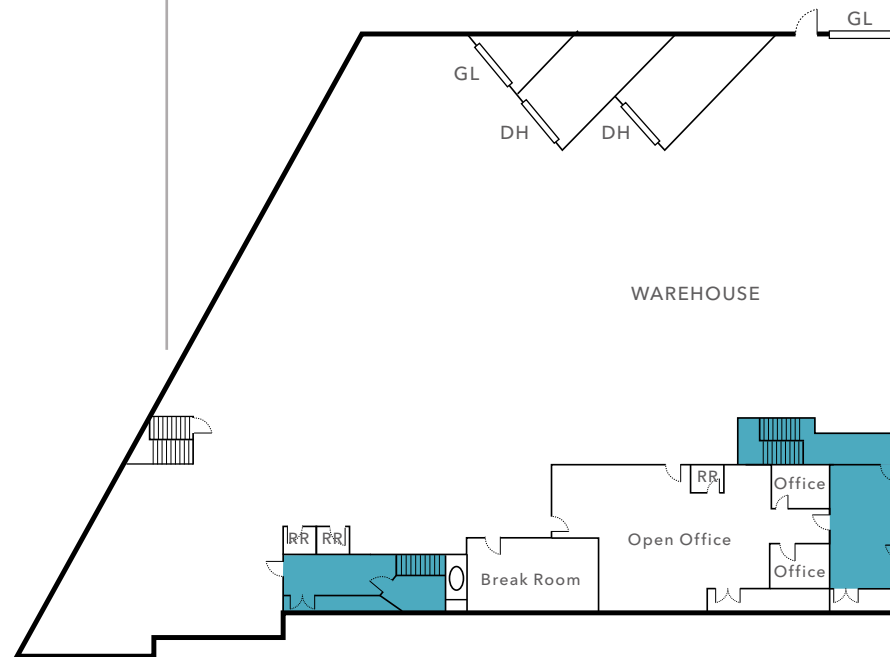

*Not to scale

ADDITIONAL OFFICE SPACE AVAILABLE

BUILDING HIGHLIGHTS

2834 La Mirada Dr, Suite H, Vista CA

±2,500 SF office space

Office space can be added to downstairs industrial space for a total of 19,894 SF

Reception, four private offices, open office bullpen, conference room, kitchen and one restroom

Easy access to Highway 78 via Sycamore Avenue



On-site deli (Hello Deli)

Flexible Size (options available)

Fire sprinklers available

Available Now

Call to show

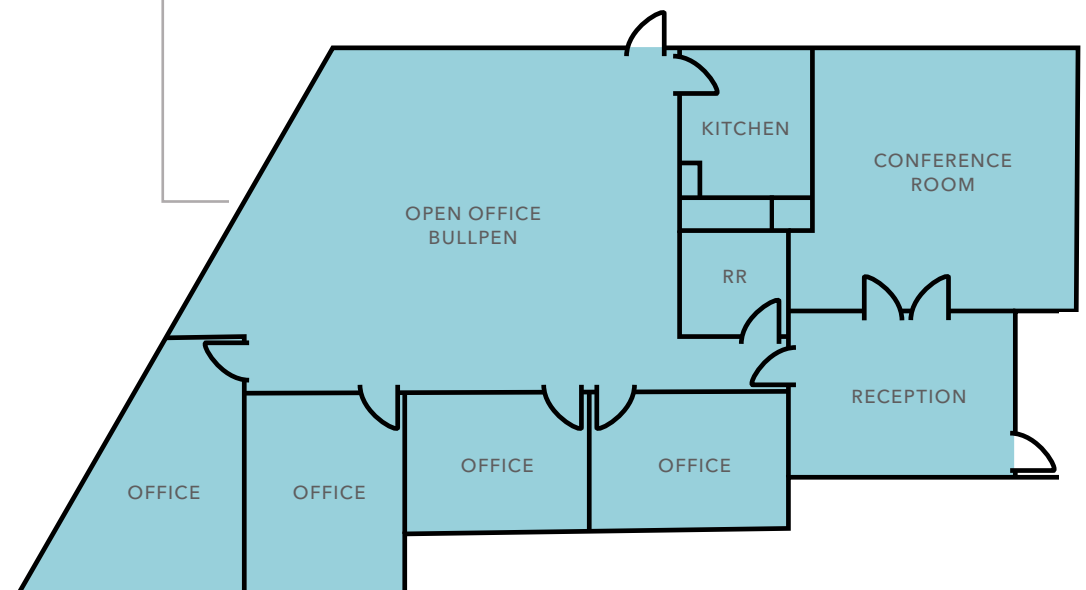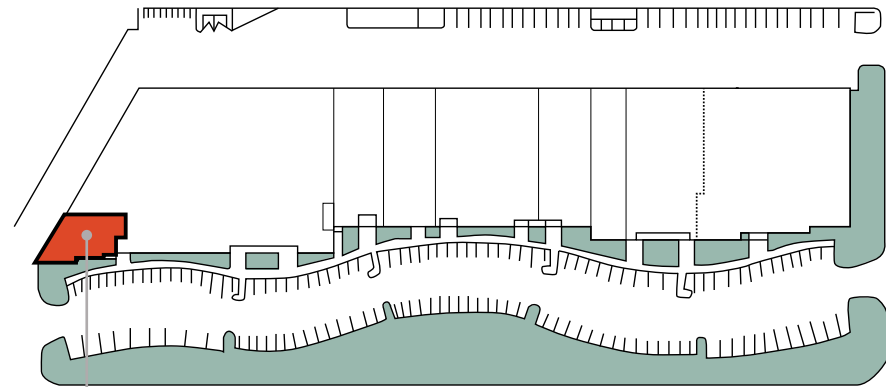

*Floor plan and site plan not to scale.

VISTA PROGRESS CENTER



AVAILABLE FOR LEASE



KIDDER MATHEWS

VISTA PROGRESS CENTER



AVAILABLE FOR LEASE




KIDDER MATHEWS

VISTA PROGRESS CENTER



AVAILABLE FOR LEASE

KIDDER MATHEWS

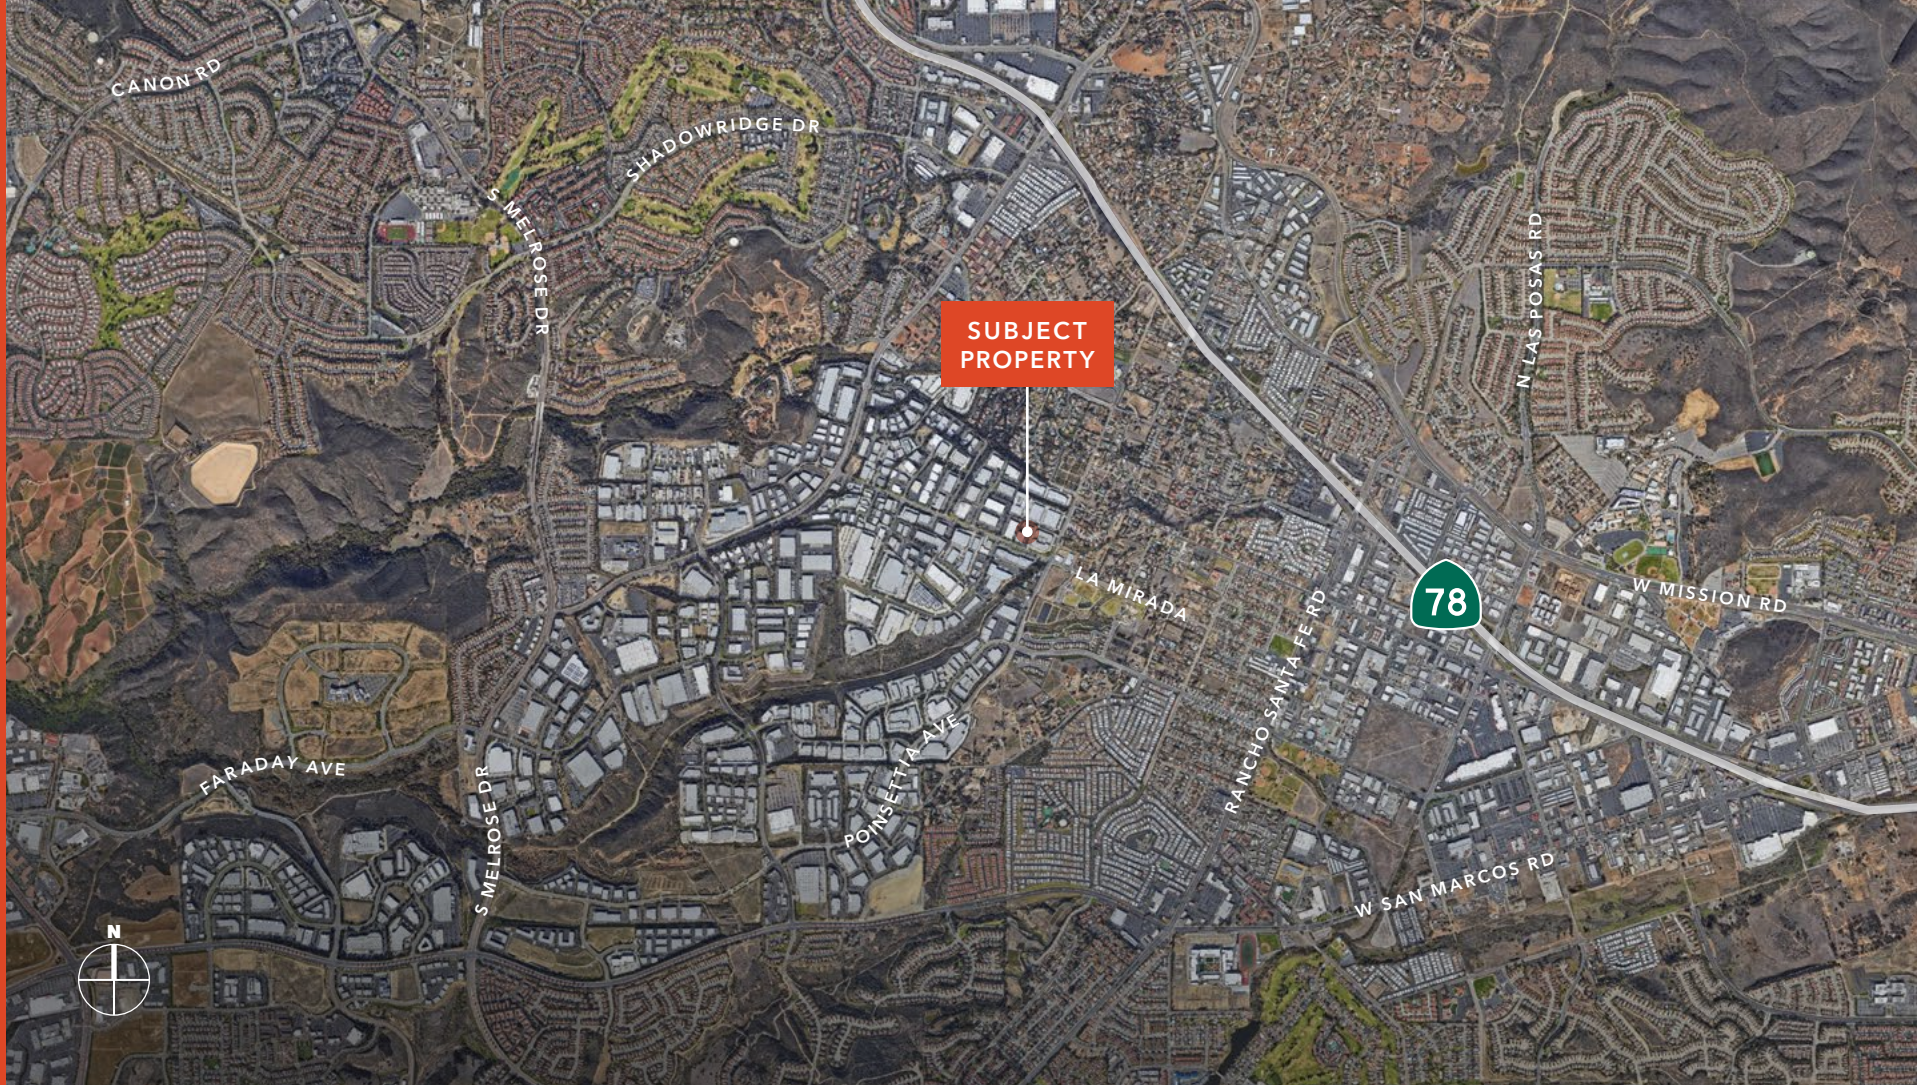

VISTA PROGRESS CENTER

For more information on this property, please contact

JOHN WITHERALL
760.815.9004
john.witherall@kidder.com
LIC N° 01759453

KIDDER.COM

This information supplied herein is from sources we deem reliable. It is provided without any representation, warranty, or guarantee, expressed or implied as to its accuracy. Prospective Buyer or Tenant should conduct an independent investigation and verification of all matters deemed to be material, including, but not limited to, statements of income and expenses. Consult your attorney, accountant, or other professional advisor. All Kidder Mathews designs are the sole property of Kidder Mathews. Branded materials and layouts are not authorized for use by any other firm or person.

