

EAST INDUSTRIAL BAY




FOR SUBLEASE ±23,422 SF OF INDUSTRIAL SPACE

169 PULLMAN STREET, LIVERMORE, CA 94551

LOCAL EXPERTISE. INTERNATIONAL REACH. WORLD CLASS.

Pullman Street

AVAILABLE

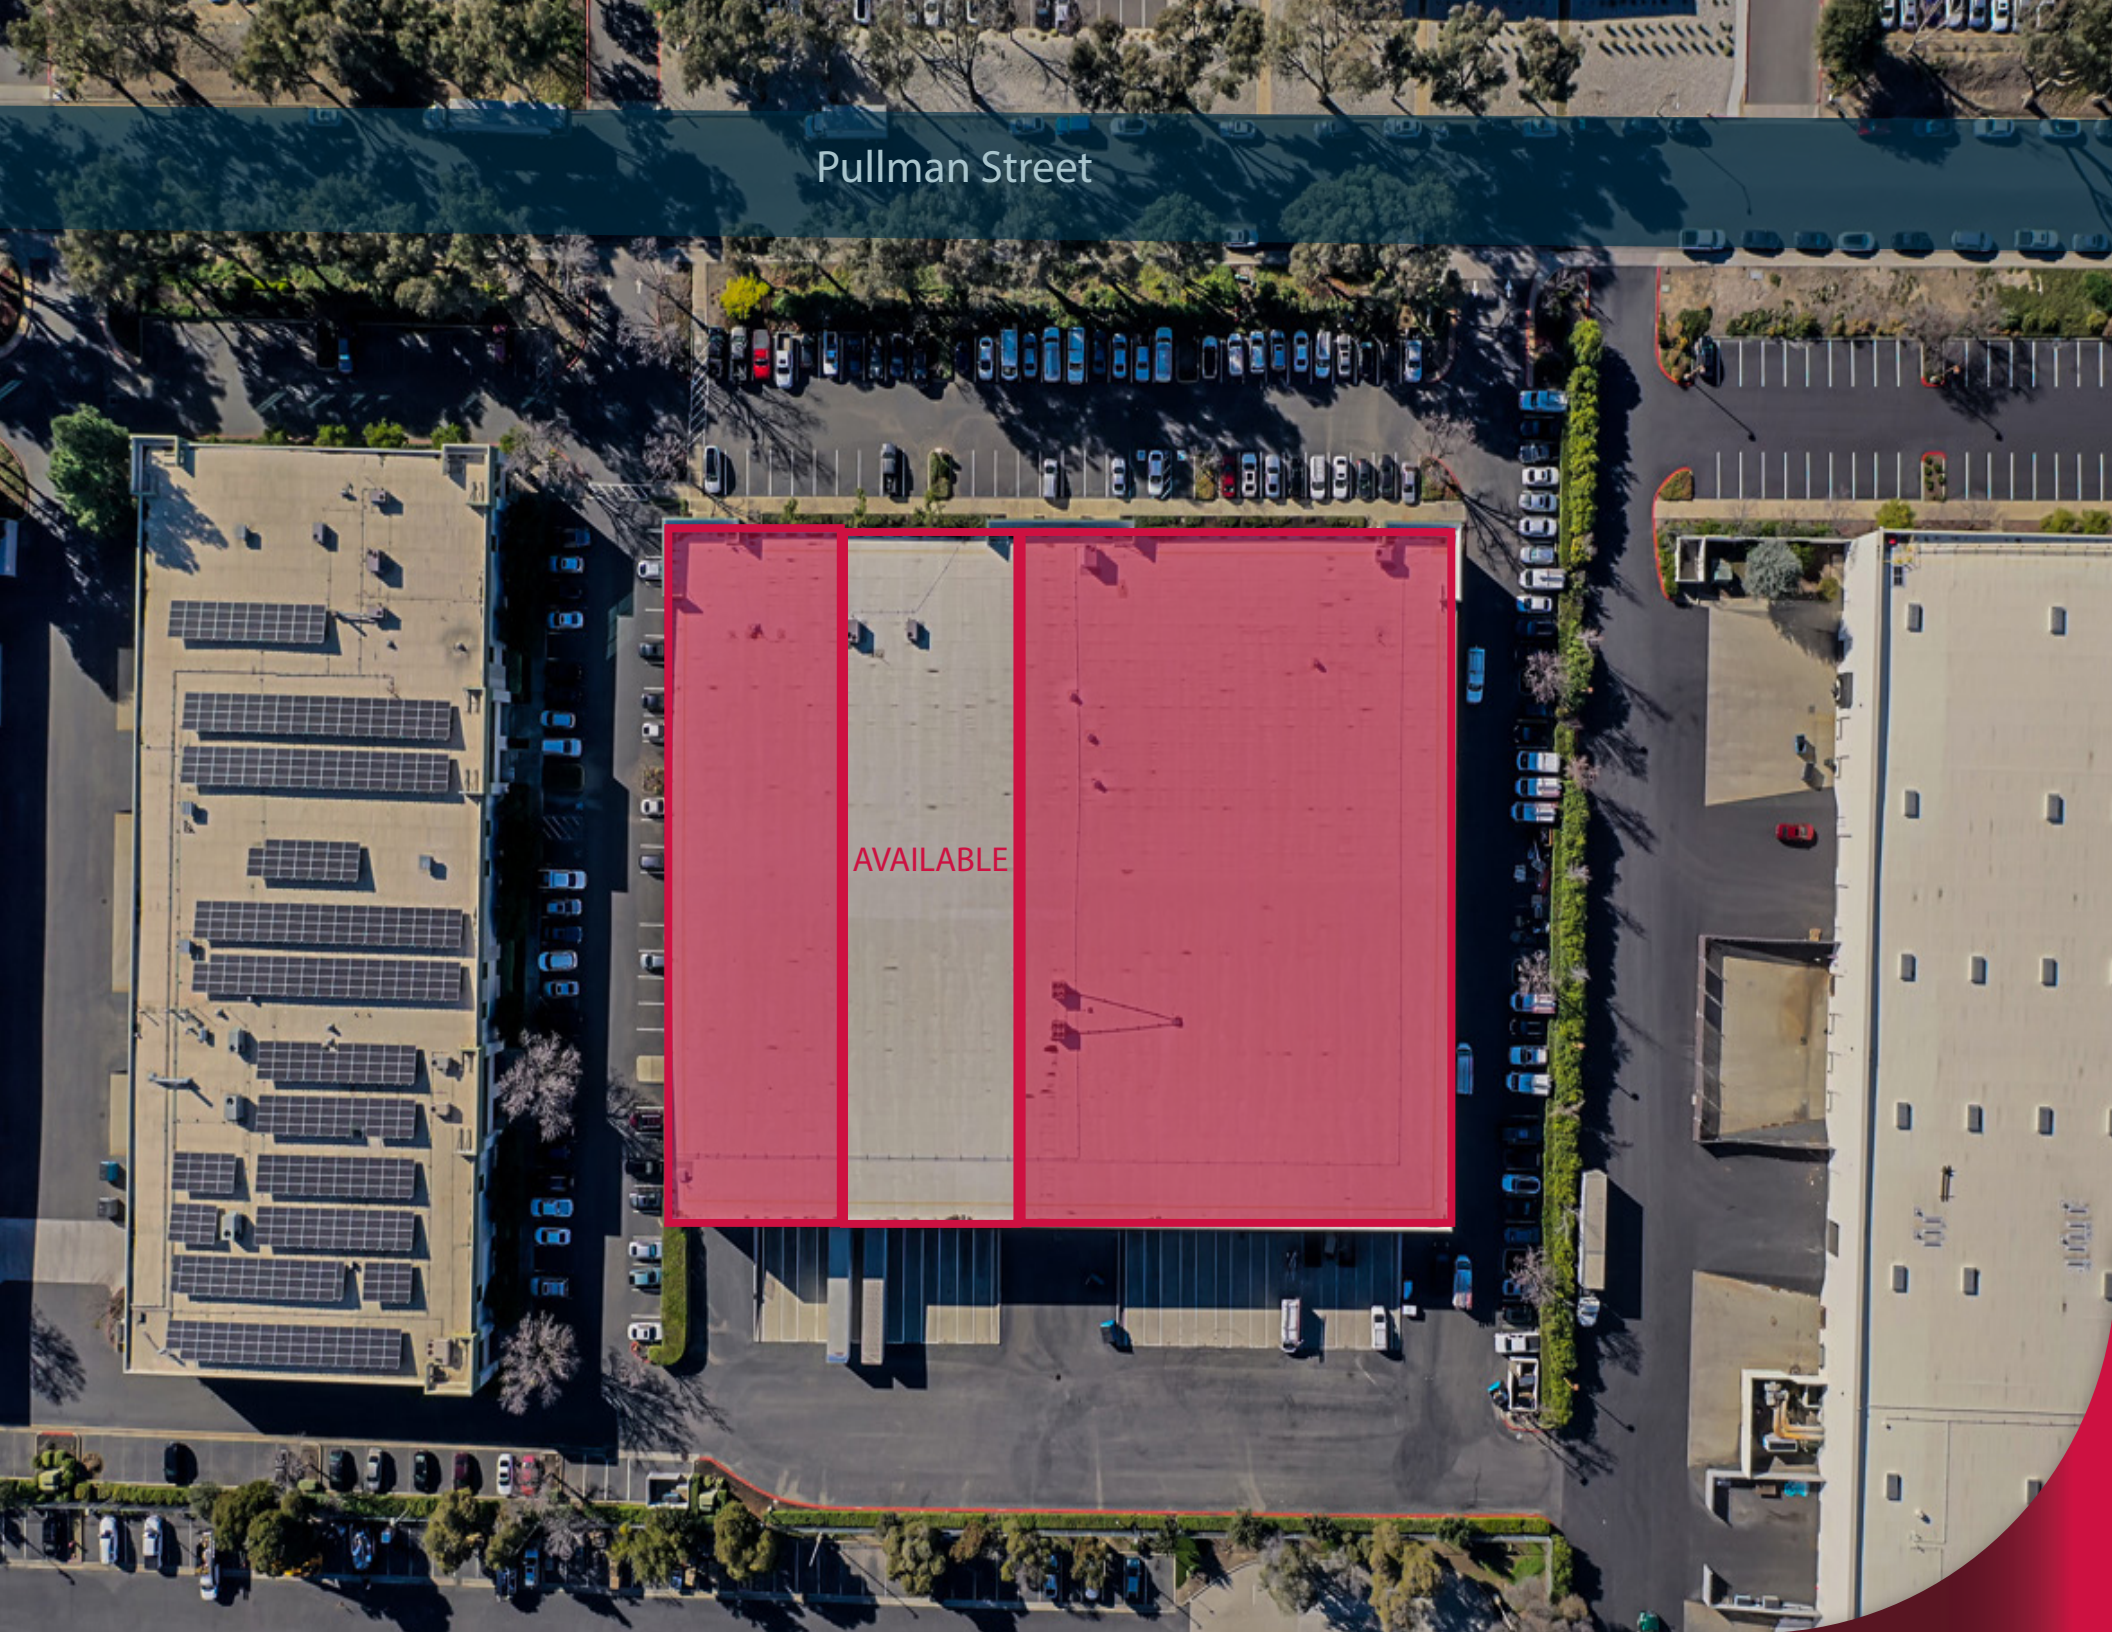



PROPERTY HIGHLIGHTS



±23,422 SF Warehouse



Minimal Office consisting of Open Area,
Breakroom, One (1) Private Office
Two (2) Restrooms located in Warehouse



5 Dock High Doors, 12' X 10' Sealed, with Levelers
1 Grade Level Door, 12' X 12'



30' Clear Height



New Warehouse Lighting



Fire Supression System in place



LED: 10/31/2026




Power: 277 / 480 V, 200-amp



Lease Rate: Call Broker

169
PULLMAN STREET

**FLOORPLAN NOT TO SCALE

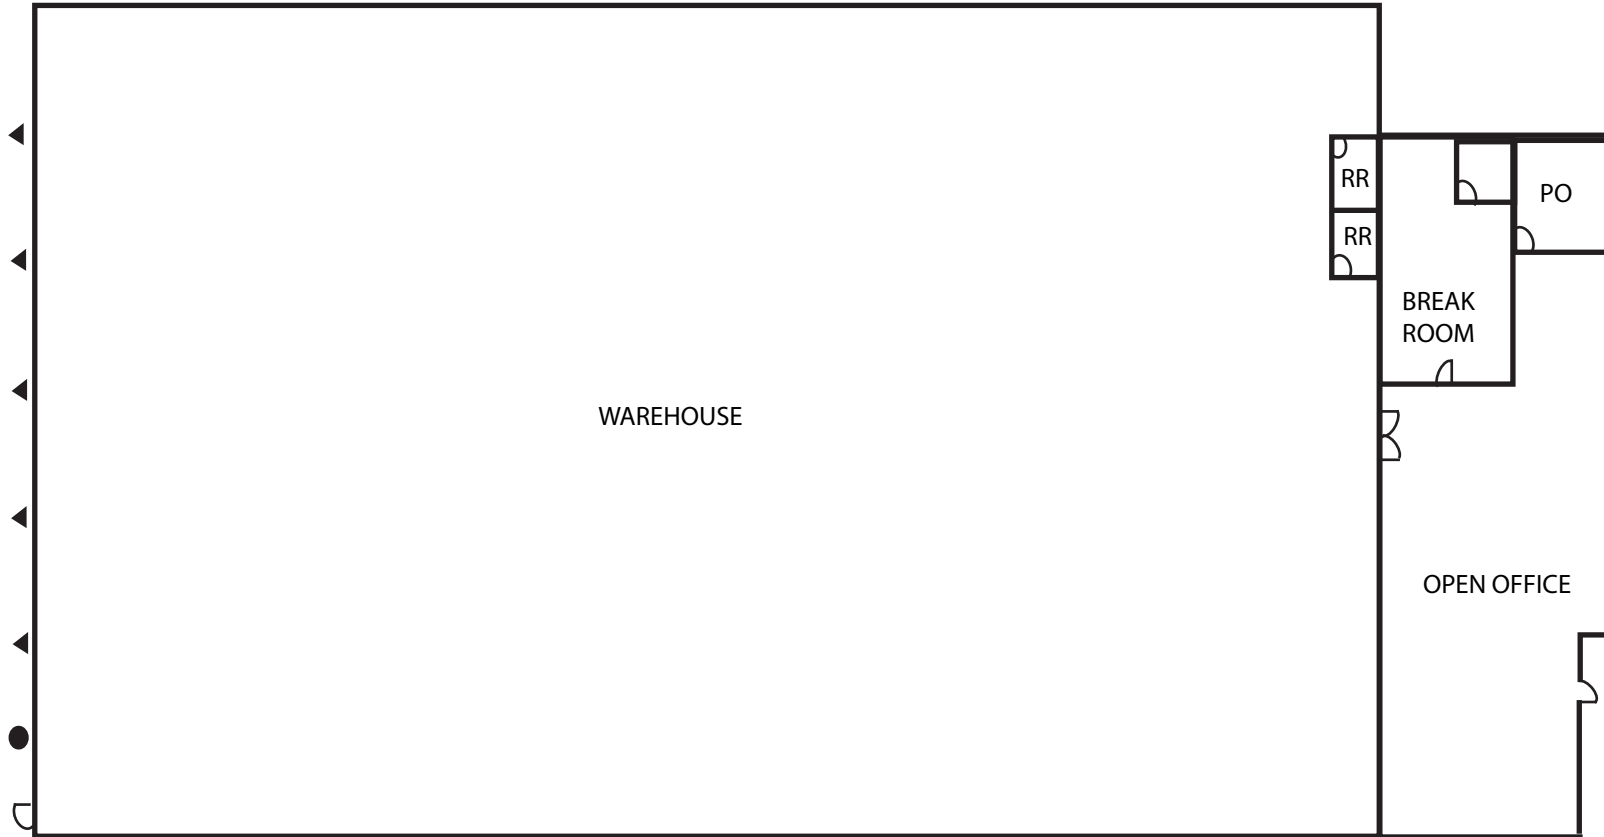

- Grade Level Door
- ▼ Dock Door

SITE PLAN

169
PULLMAN STREET

PHOTOS



AERIAL MAP



FOR SUBLEASE

±23,422 SF OF INDUSTRIAL SPACE

169 PULLMAN STREET | LIVERMORE, CA 94551



Sean Offers, SIOR

Principal
soffers@lee-associates.com
925-737-4159
LIC NO 01858116



Natalie Trumpp

Associate
ntrumpp@lee-associates.com
925-737-4161
LIC NO 02225880