
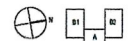


**BULFINCH SQUARE**

47 Thorndike Street

GENERAL NOTES

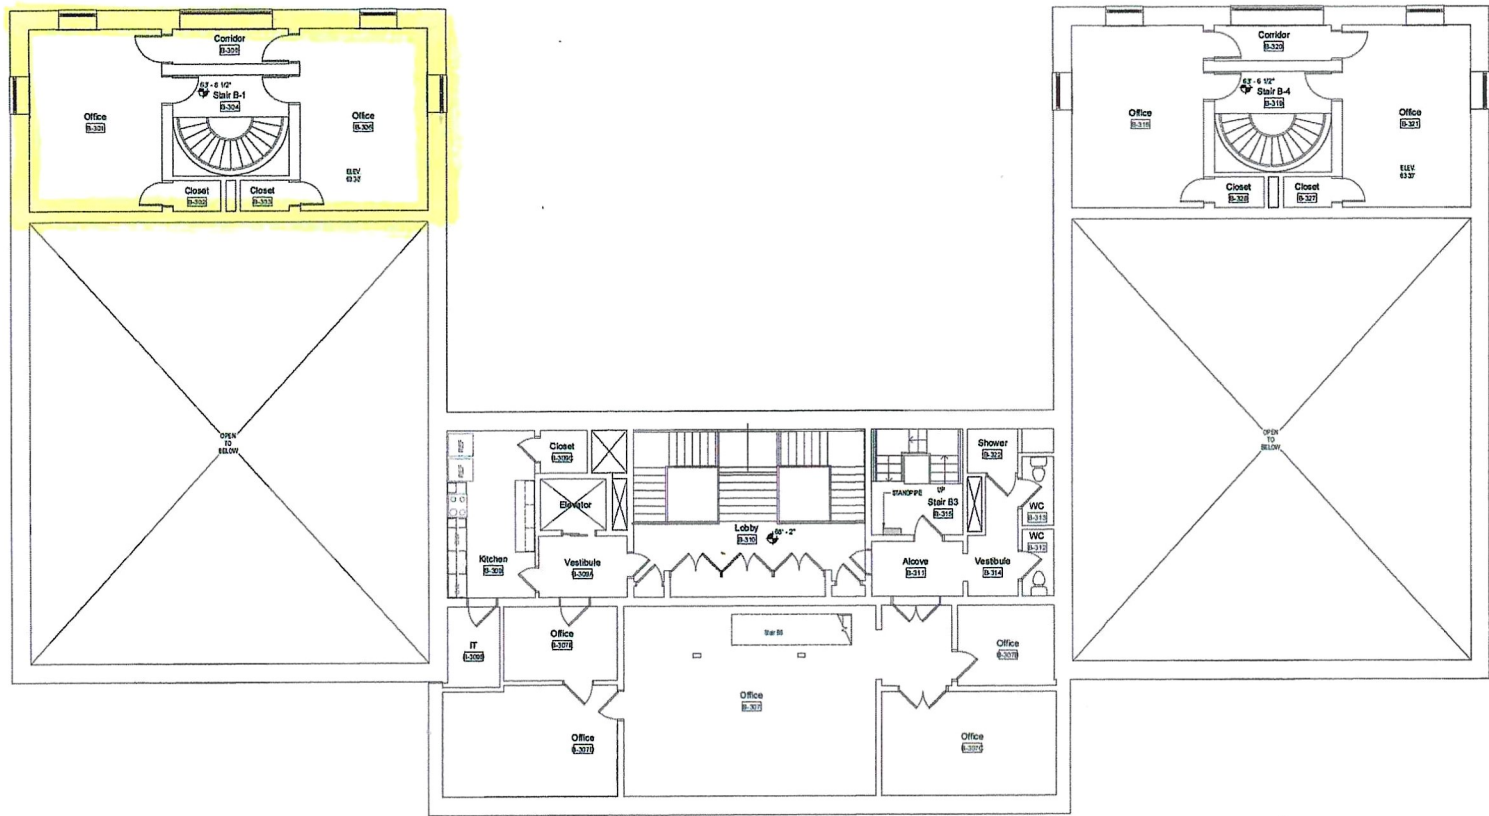

GENERAL NOTES

**GUNDPARTNERSHIP**  
 ARCHITECTURE | PLANNING  
 47 THORNDIKE STREET  
 CAMBRIDGE, MA 02141  
 617 | 399-6800  
 617 | 397-9814 FAX

CONSULTANT

REVISION	DATE	DESCRIPTION	DATE

PROJECT NO.	
DATE	5 APRIL 2023
SCALE	As Indicated
DRAWN BY	Author
CHECKED BY	Checker
SHEET TITLE	LEVEL 3 PLAN OVERALL

PROJECT NUMBER  
**A01.13**

© 2023 Gun Partnership. All rights reserved. No part of this document may be reproduced without written permission.

① Level 3 Plan Overall  
 3/14/23