


# EMERGENCY EXITS

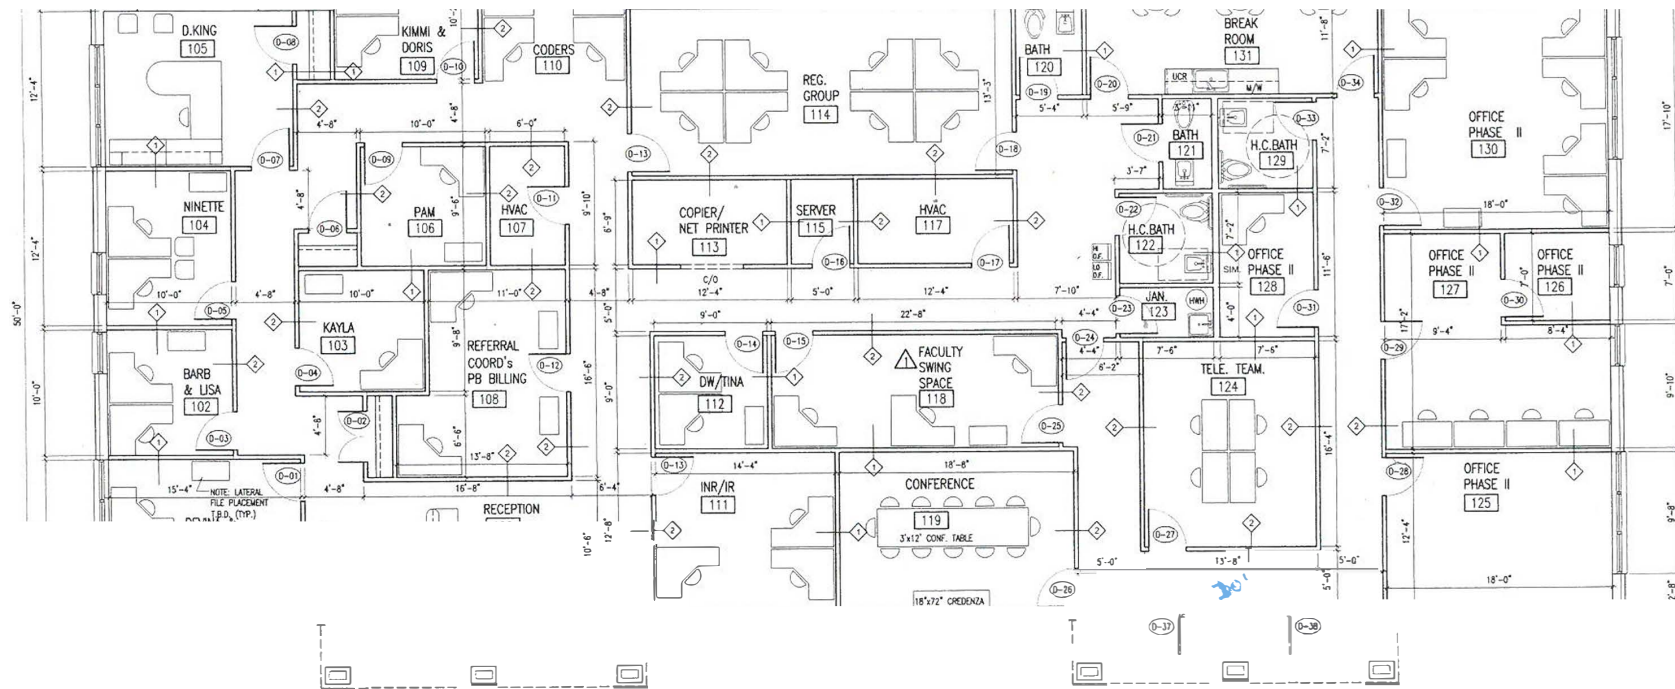

1 SECOND FLOOR PLAN  
3/16" = 1'-0"