

BULFINCH SQUARE

43 Thordike Street

GENERAL NOTES

CONTRACTOR'S USE


ma
GUNDPARTNERSHIP
 ARCHITECTURE | PLANNING
 47 THORNDIKE STREET
 CAMBRIDGE, MA 02141
 617.252.6800
 617.277.7614 FAX

CONSULTANT


REVISION	DESCRIPTION	DATE

PROJECT TITLE
LEVEL 1 OVERALL PLAN

PROJECT NUMBER
A01.11

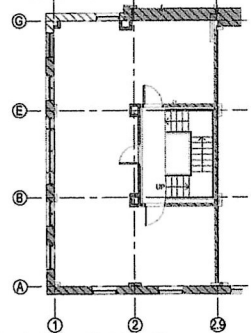

2 LEVEL 1 - MEZZANINE PLAN
1/8" = 1'-0"

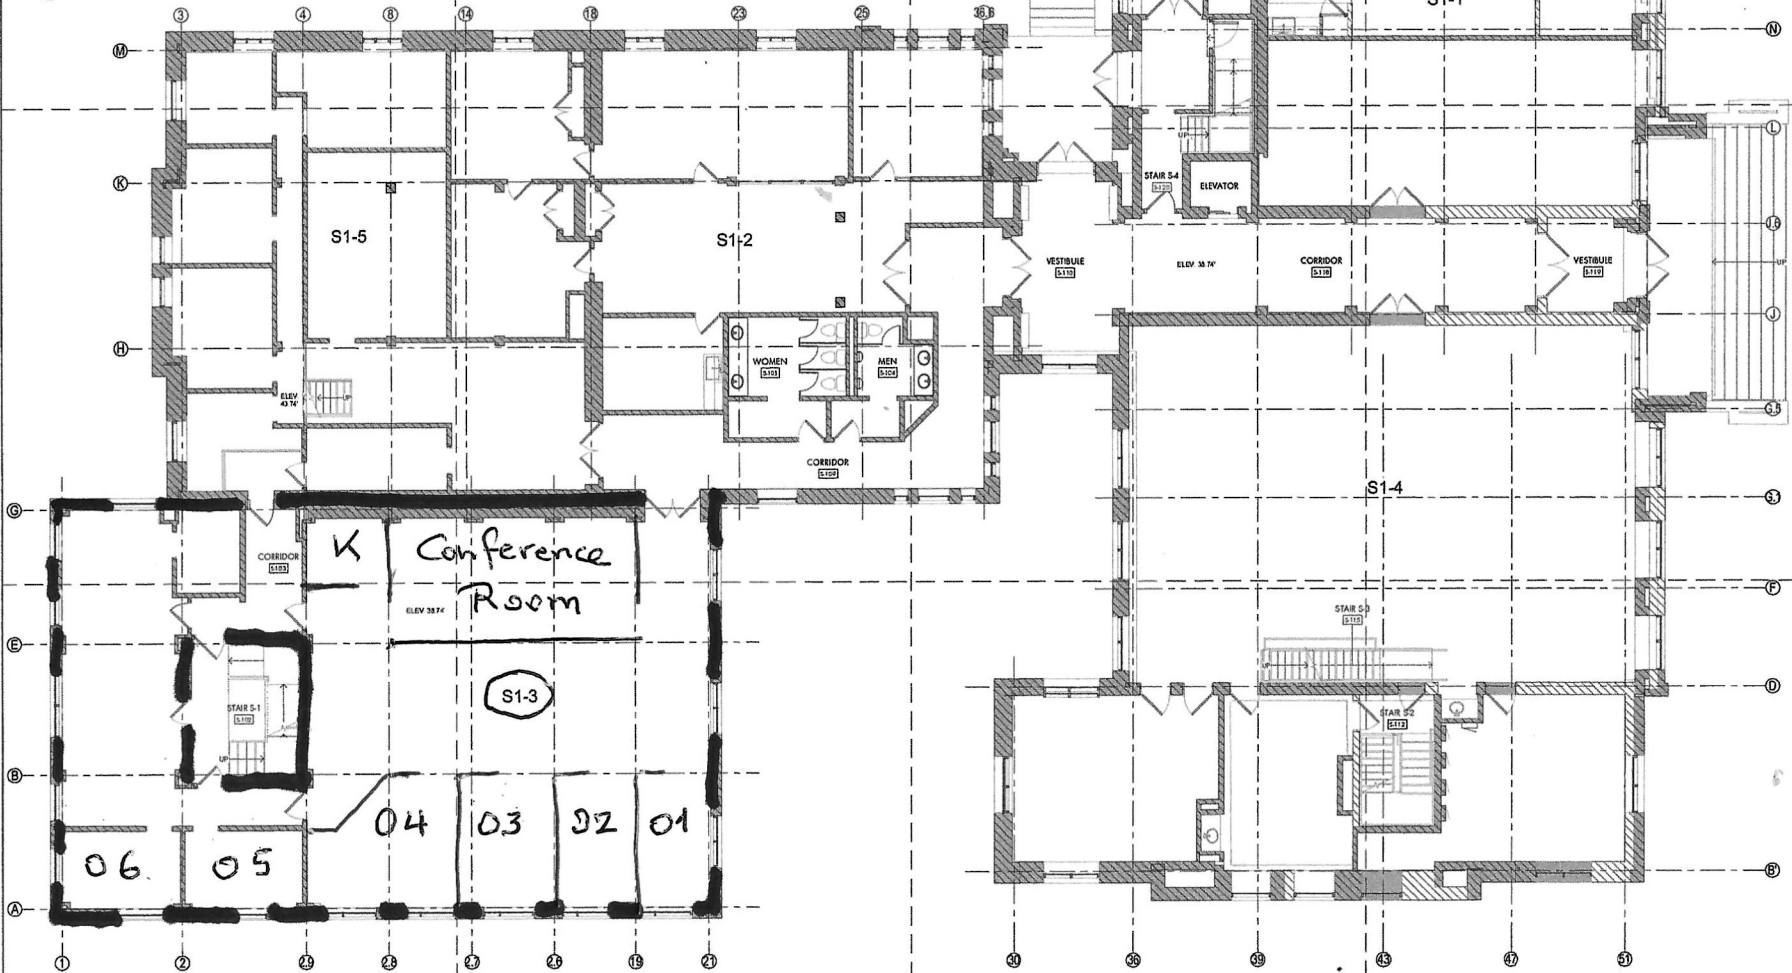

1 LEVEL 1 - OVERALL
3/8" = 1'-0"