
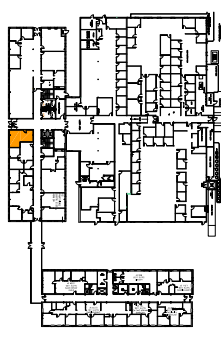



STACK PLAN

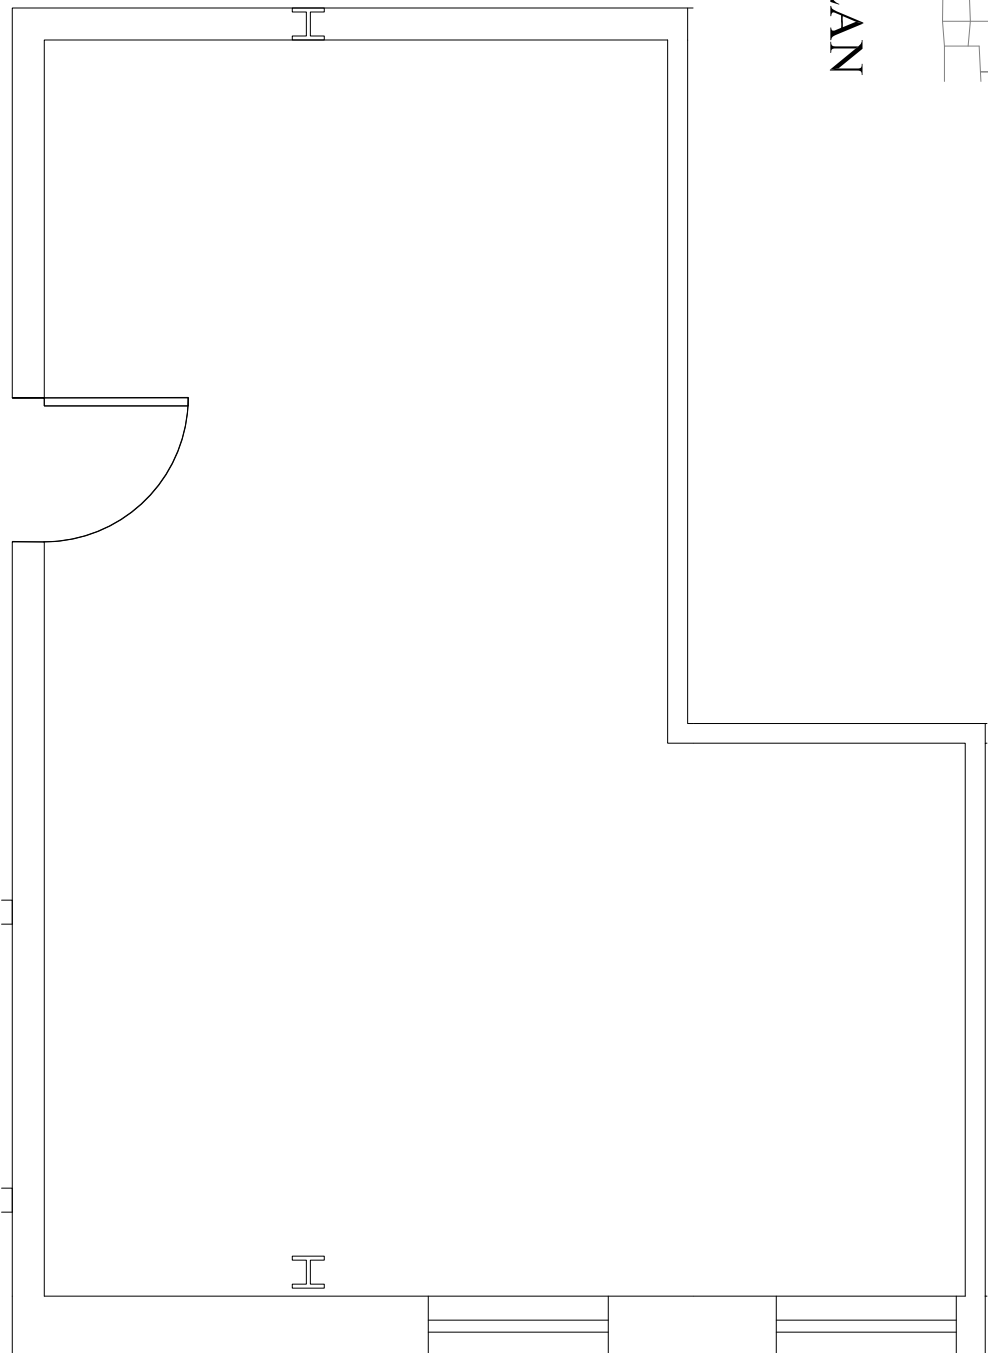

KEY PLAN

220 Forbes Road		Suite 1105		4/2/2024		 KS Partners ownick & managed	
LEGEND		436 RSF		Scale: 1/4"=1'0"		Revision Date:	
<input type="checkbox"/> Existing Walls						Drawing Name: 220-222 first floor 2024	
				WI Wright Interiors Interior Design & Space Planning bree@wrightinteriors.net		130 New Boston Street, Suite 303 Woburn, MA 01801 (978) 560-0560	

Site verification needed throughout.