


Branch

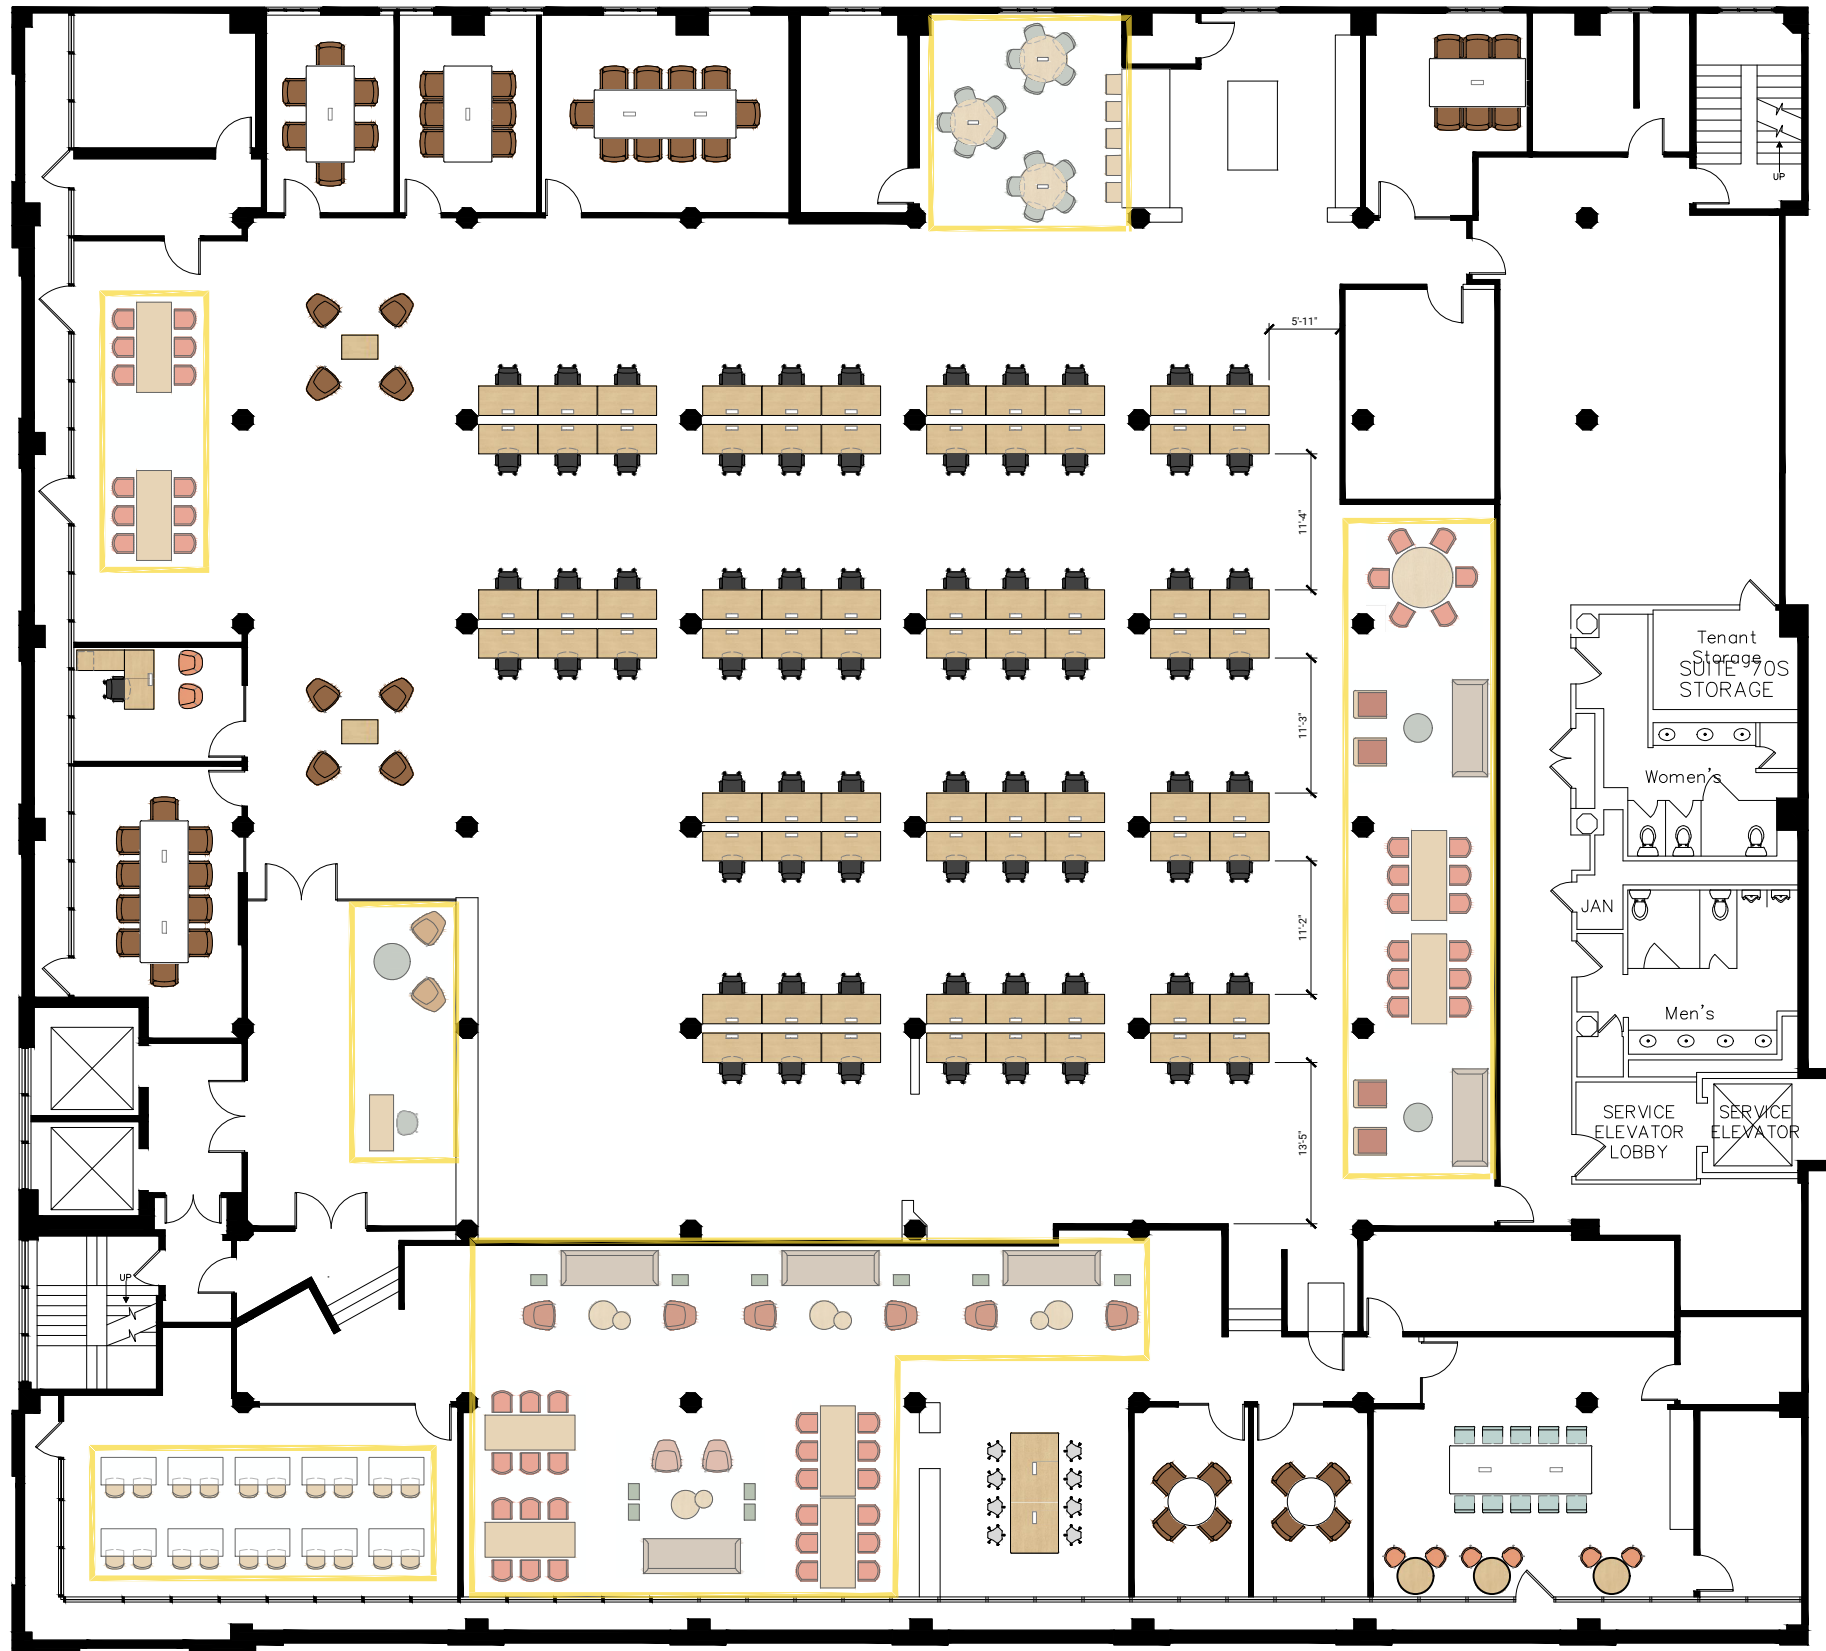















THE CONTRACTOR SHALL VERIFY ALL DIMENSIONS AND EXISTING SITE CONDITIONS ON SITE AND REPORT ANY DISCREPANCIES IN WRITING BEFORE PROCEEDING WITH ANY AND ALL WORK. THIS PLAN IS APPROVED ONLY FOR WORK INDICATED. ALL OTHER MATTERS SHOWN ARE NOT TO BE RELIED UPON OR TO BE CONSIDERED AS EITHER BEING APPROVED OR IN ACCORDANCE WITH APPLICABLE CODES.

PROJECT INFO

55 FRANCISCO
SUITE 200
SAN FRANCISCO, CA



FURNITURE LEGEND

	60" x 30" STANDING DESK QTY: 1		SOFTSIDE CHAIR QTY: 46
	60" x 30" DOUBLE STANDING DESK QTY: 38		GUEST CHAIR QTY: 2
	6-8 CONFERENCE TABLE QTY: 3		CAFE CHAIR QTY: 10
	8-10 CONFERENCE TABLE QTY: 1		BISTRO STOOL QTY: 6
	10-12 CONFERENCE TABLE QTY: 3		SADDLE CHAIR QTY: 8
	MEETING TABLE QTY: 2		OPPO CHAIR QTY: 8
	BISTRO TABLE (STANDING) QTY: 3		CREENZA QTY: 1
	COFFEE TABLE QTY: 2		
	ERGONOMIC CHAIR PRO QTY: 77		

SHEET INFO

FURNITURE PLAN

DATE: 1/16/2026
SCALE: 1/16" = 1'-0"