


CESAR E CHAVEZ STREET

STREET CURB

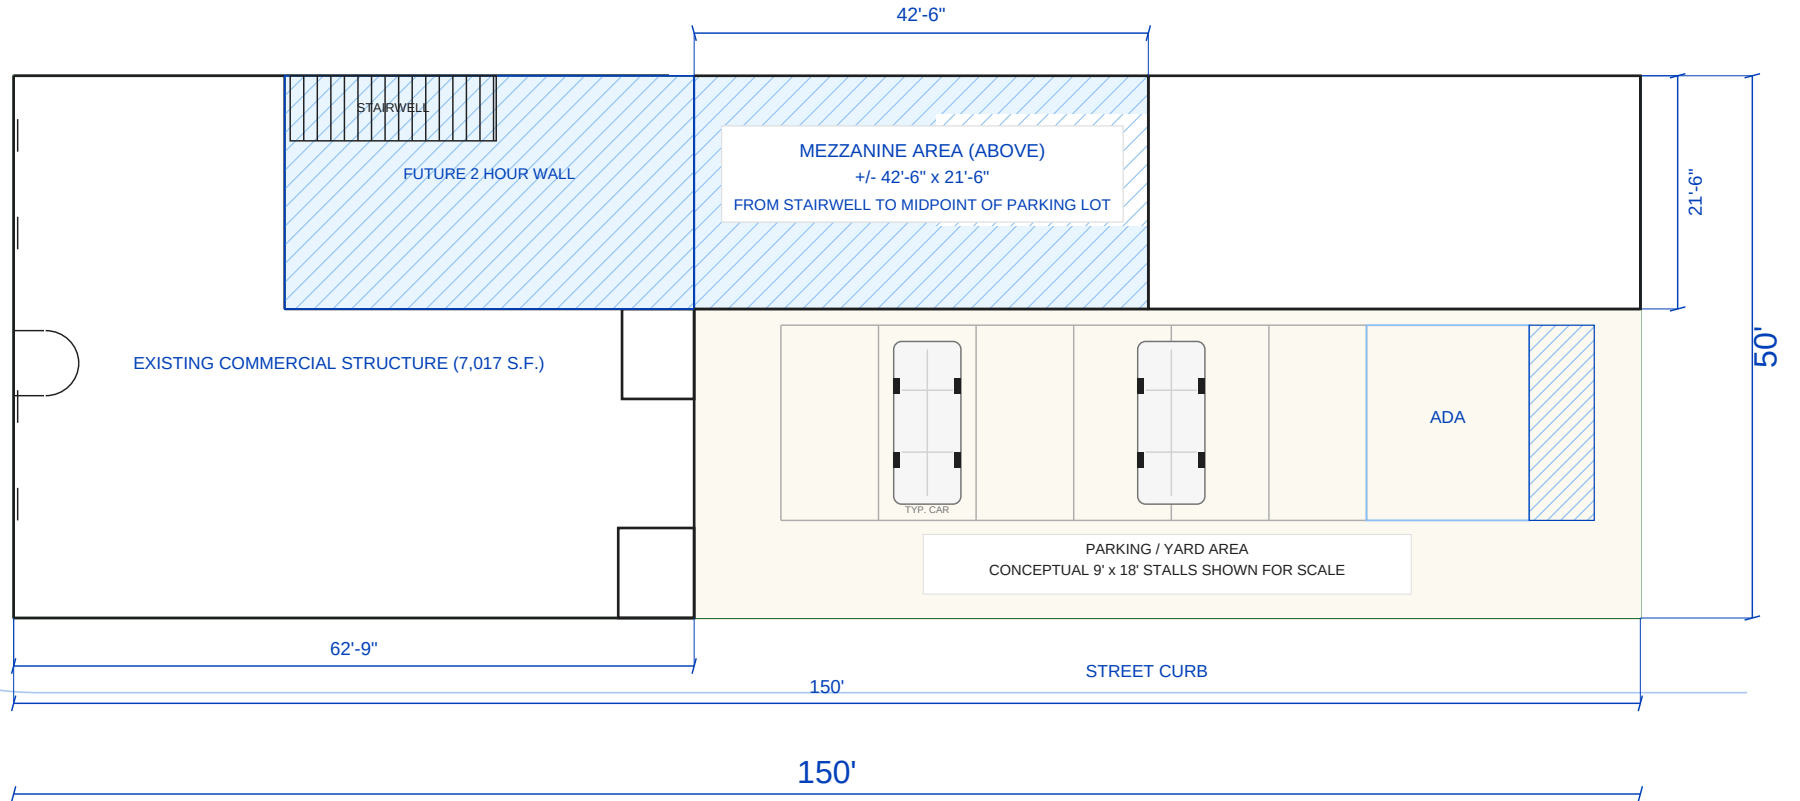

EXISTING PLOT PLAN 1/8"=1'-0"