


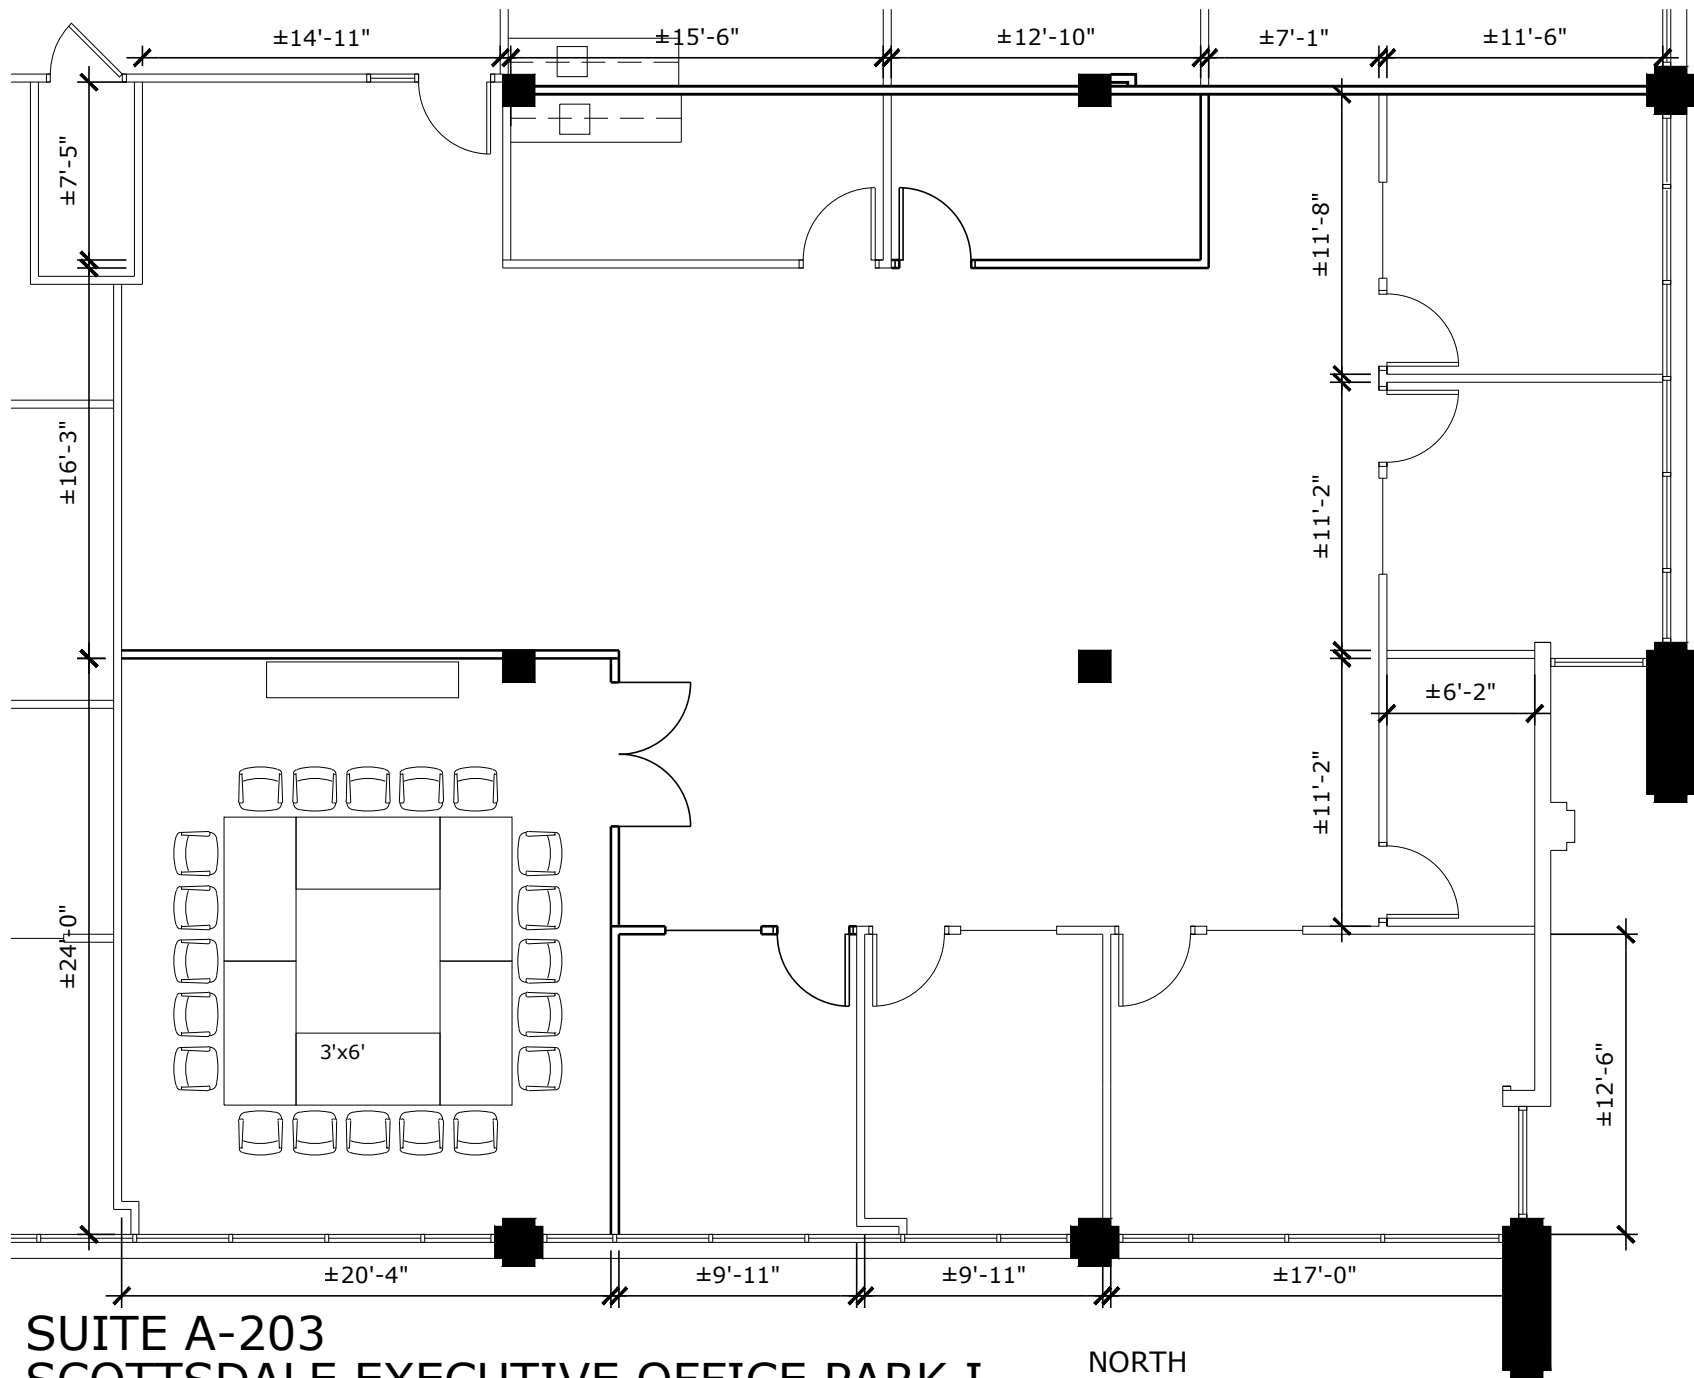

SUITE A-203
SCOTTSDALE EXECUTIVE OFFICE PARK I

SCALE: 1/8"=1'-0"

COX JAMES ARCHITECTS 02-18-20

3,300 RSF

