


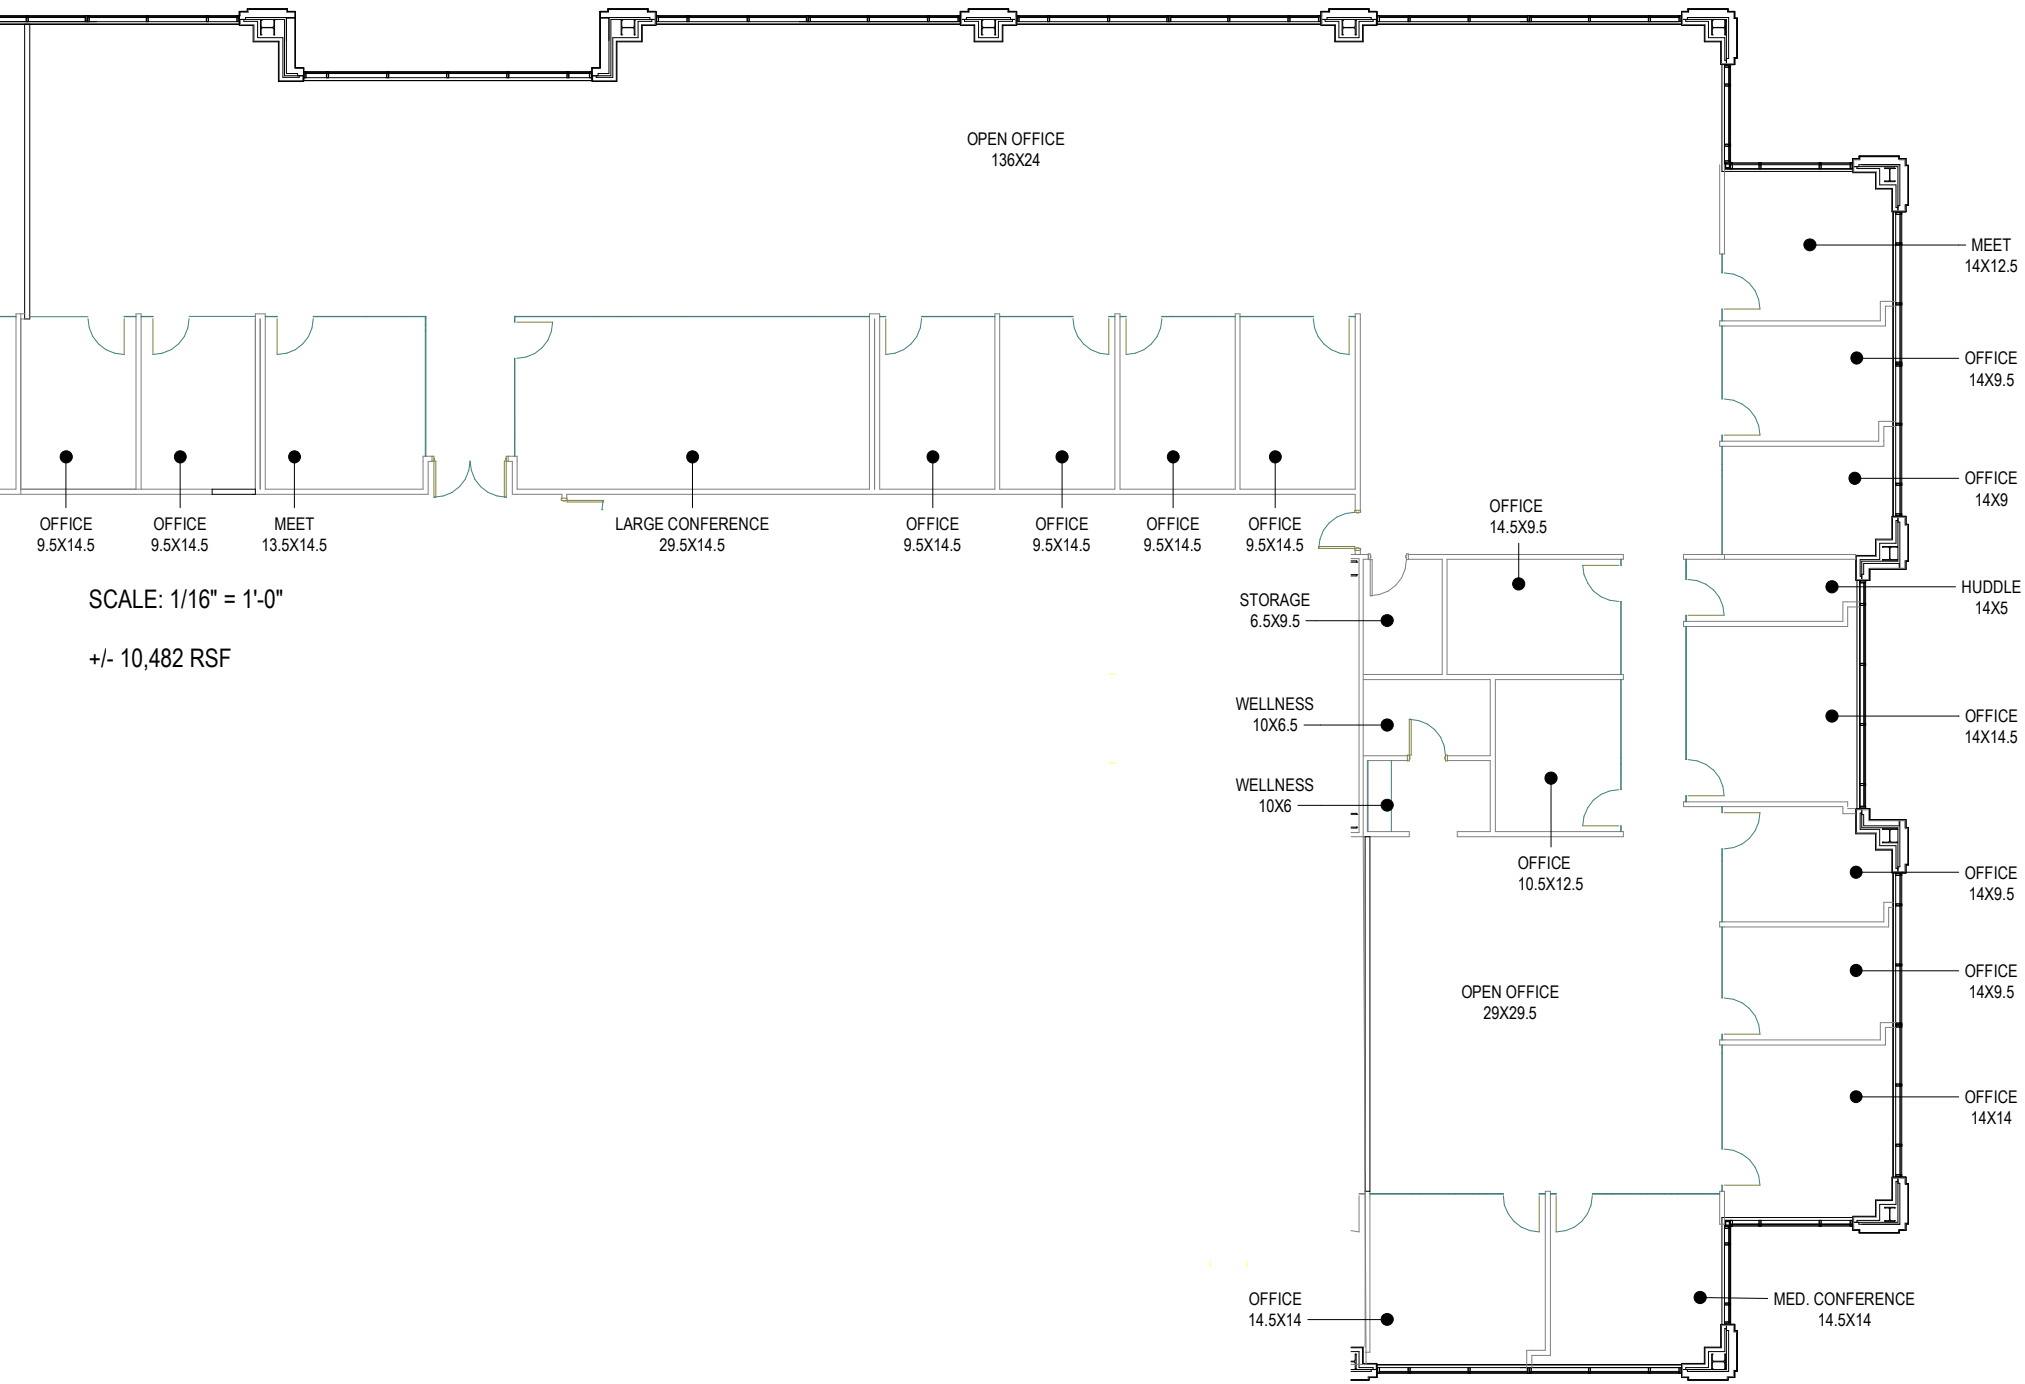

SCALE: 1/16" = 1'-0"
+/- 10,482 RSF

KEY PLAN: NTS



THIS DOCUMENT HAS BEEN PREPARED BY PROGRESSIVE ARCHITECTURE ENGINEERING & PLANNING I, LLC AS AN INSTRUMENT OF SERVICE, AND PROGRESSIVE ARCHITECTURE ENGINEERING & PLANNING I, LLC SHALL RETAIN ALL COMMON LAW, STATUTORY AND OTHER RESERVED RIGHTS, INCLUDING THE COPYRIGHT THERETO.