


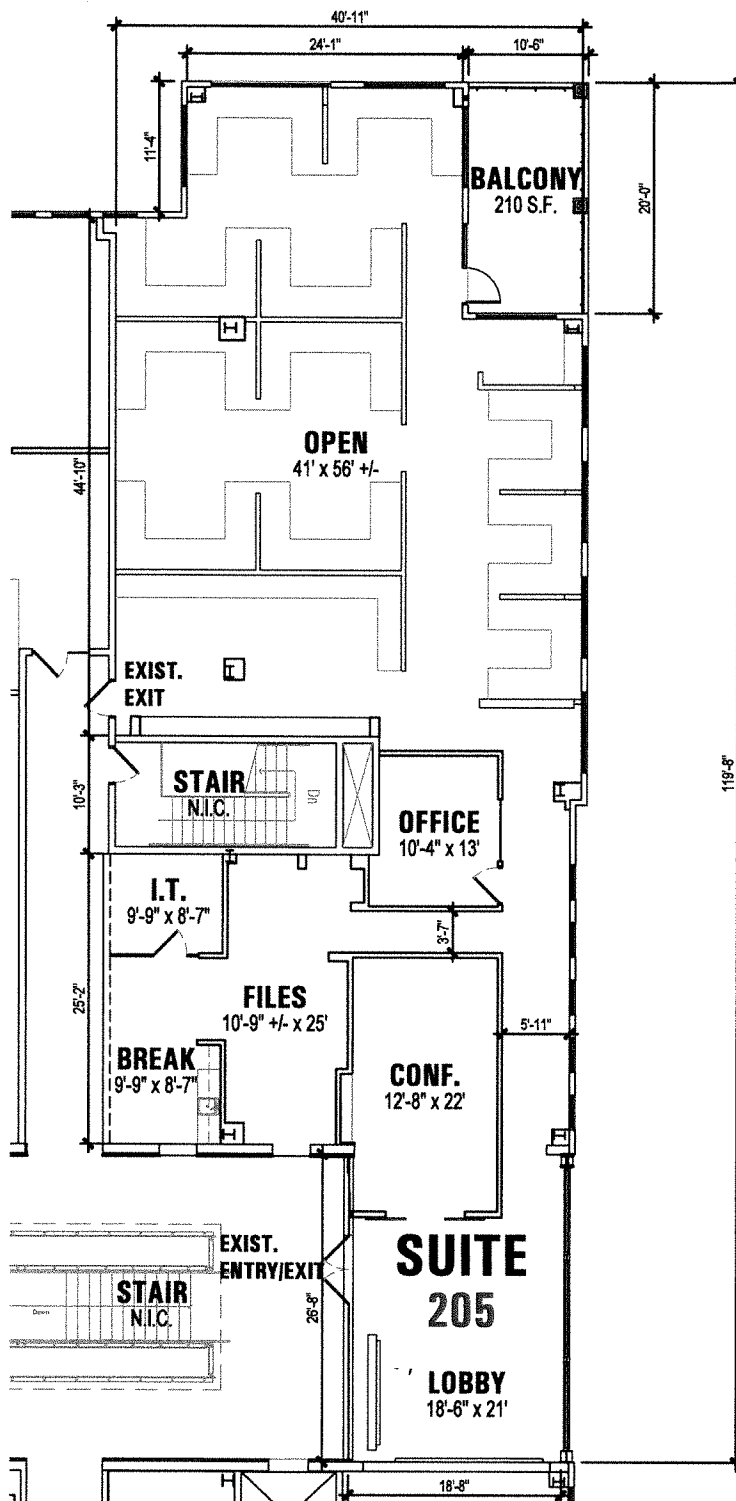

SPACE PLAN

SCALE: 1/16" = 1'-0"

0' 4' 8' 16'



PLAN NORTH



DC RANCH MARKET STREET

20645 N. PIMA ROAD, SCOTTSDALE, ARIZONA 85255

PRELIMINARY - NOT FOR CONSTRUCTION

EXIST.

PROJECT NUMBER 13055

DATE: 30 APR 2026



LAVA Architecture, Inc.
3433 E. HATCHER ROAD
PHOENIX, AZ 85028 602.354.8785