

EST. 1853

IVORY HOUSE

ST. KATHARINE DOCKS

Retail / Food & Beverage

skdocks.co.uk

EST. 1853

IVORY HOUSE

ST. KATHARINE DOCKS

Floor	sq ft	sq m
Ground floor	1,576	146
Total	1,576	146

Figures showing lettable areas.


Unit F1B & F2

Food & beverage

Ground floor – 1,576 sq ft



Indicative only. Not to scale

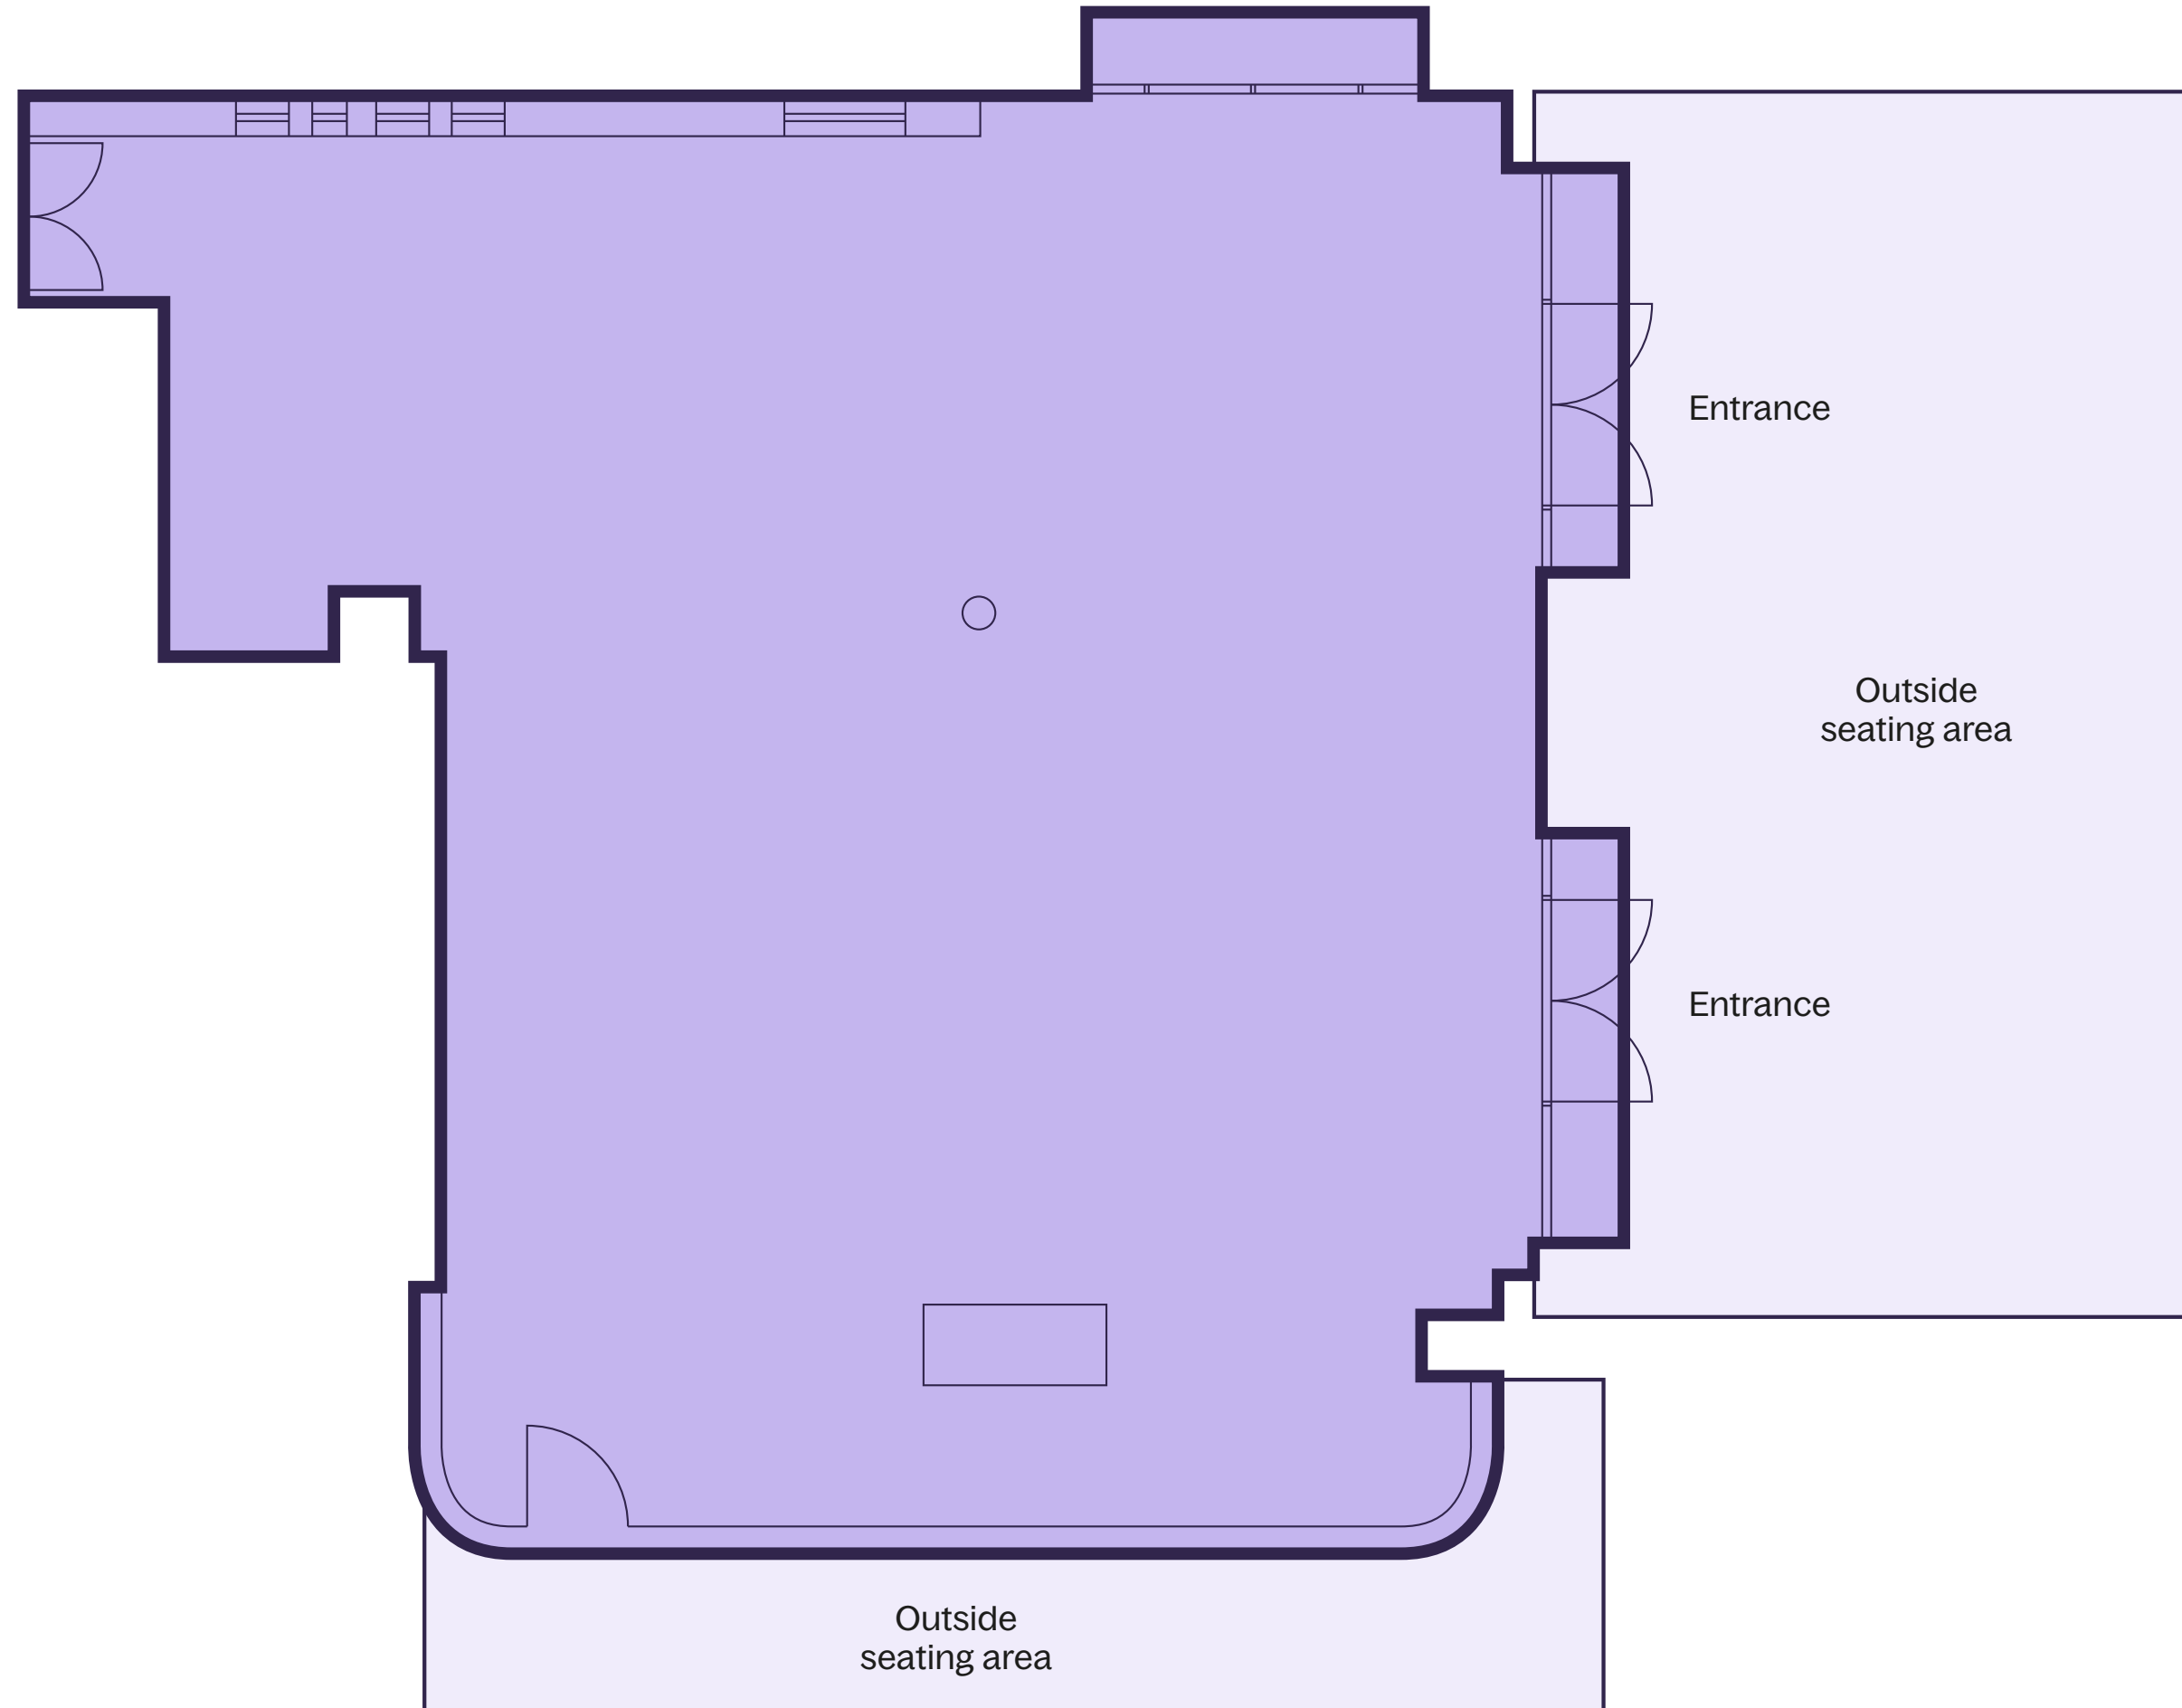

Floor	sq ft	sq m
Ground floor	1,576	146
Total	1,576	146

Figures showing lettable areas.



The Dickens Inn



Bravas Tapas



Zizzi's



Traders Wine Bar



White Mulberries




The Melusine & Bravas Tapas



Bravas Tapas



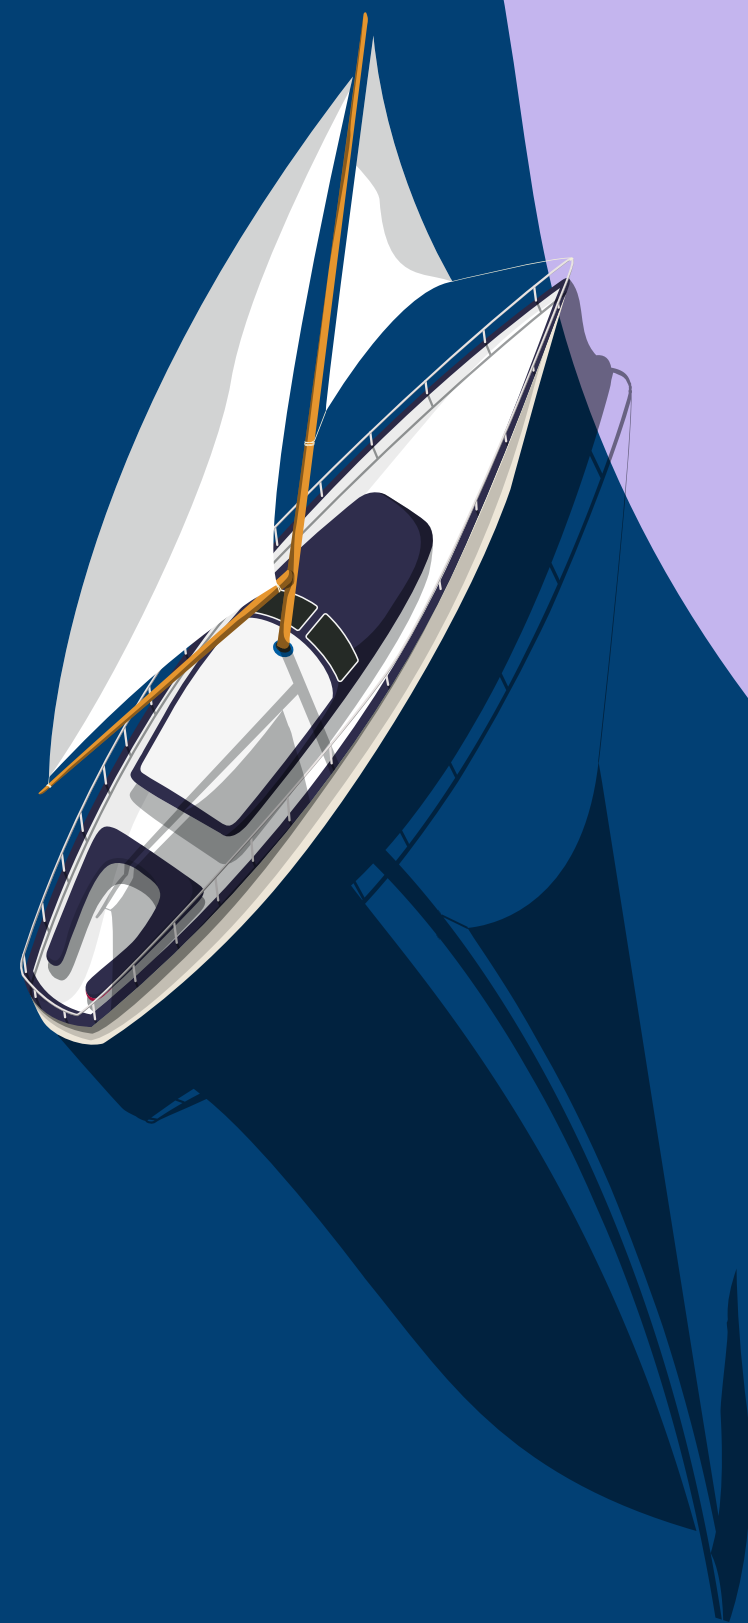

Contact



Gavin Redrupp

gavin.redrupp@realestate.bnpparibas

07876 455 343

**CF
Commercial**

Alex Lowry

alex@cfcommercial.co.uk

07801 966 825

Subject to contract. BNP Paribas and CF Commercial for themselves and the vendor of this property give notice that these particulars do not form, or form part of, any offer or contract. They are intended to give fair description of the property and whilst every effort has been made to ensure their accuracy this cannot be guaranteed. Any intending purchaser must therefore satisfy themselves by inspection or otherwise. Neither BNP Paribas and CF Commercial, nor any of its employees, has any authority to make or give any further representations or warranty whatsoever in relation to this property. All prices and rents quoted are net of vat. November 2024.