




NORTH ELEVATION (BOMBARDIER COURT)

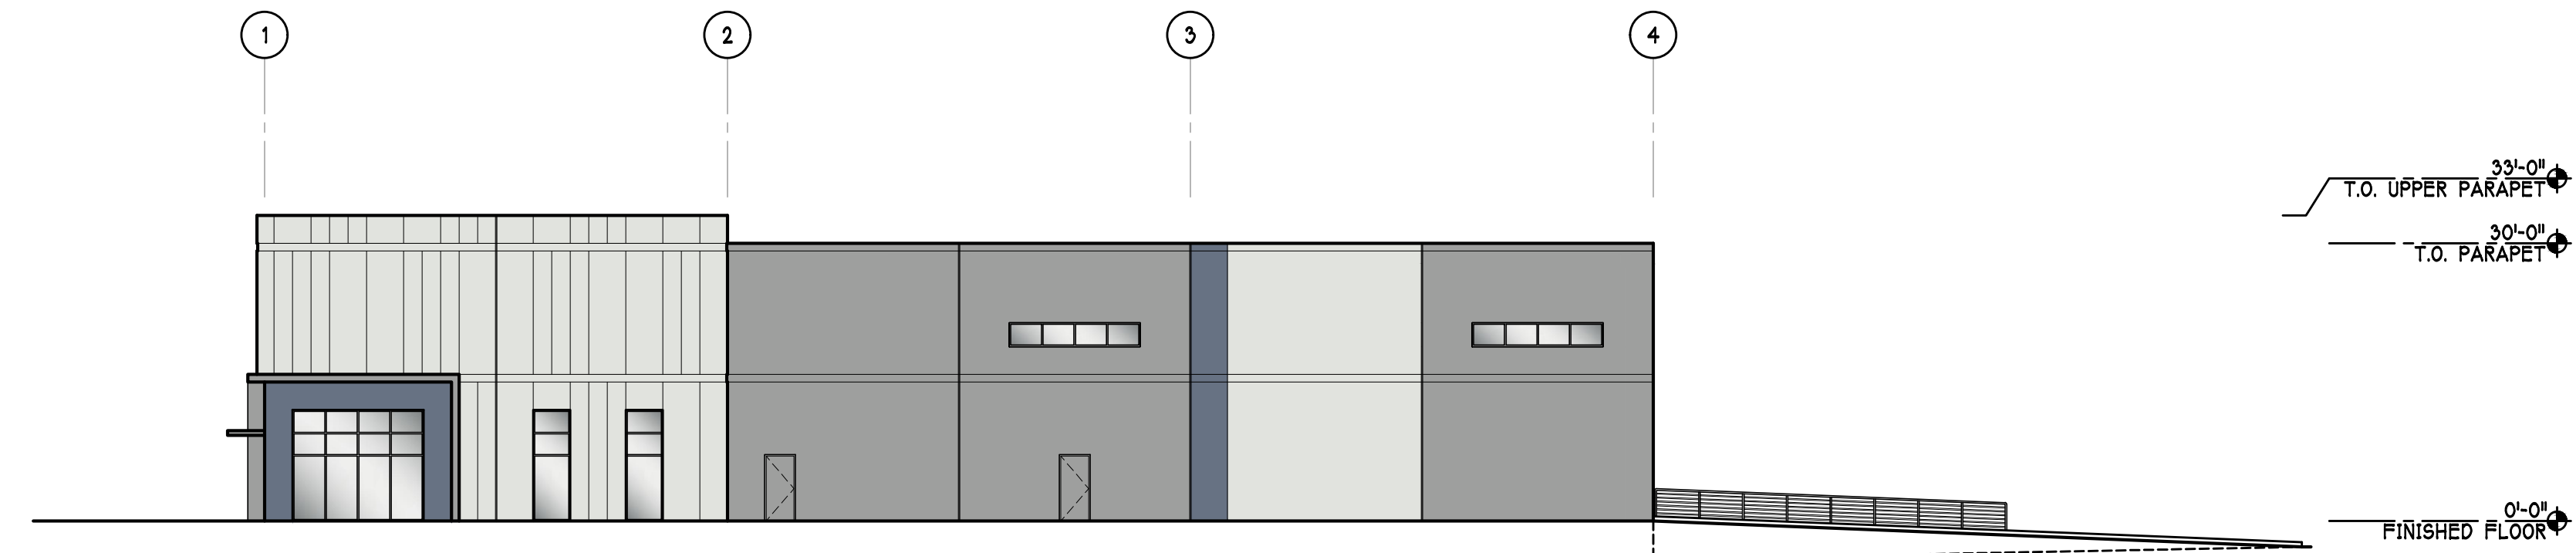

WEST ELEVATION

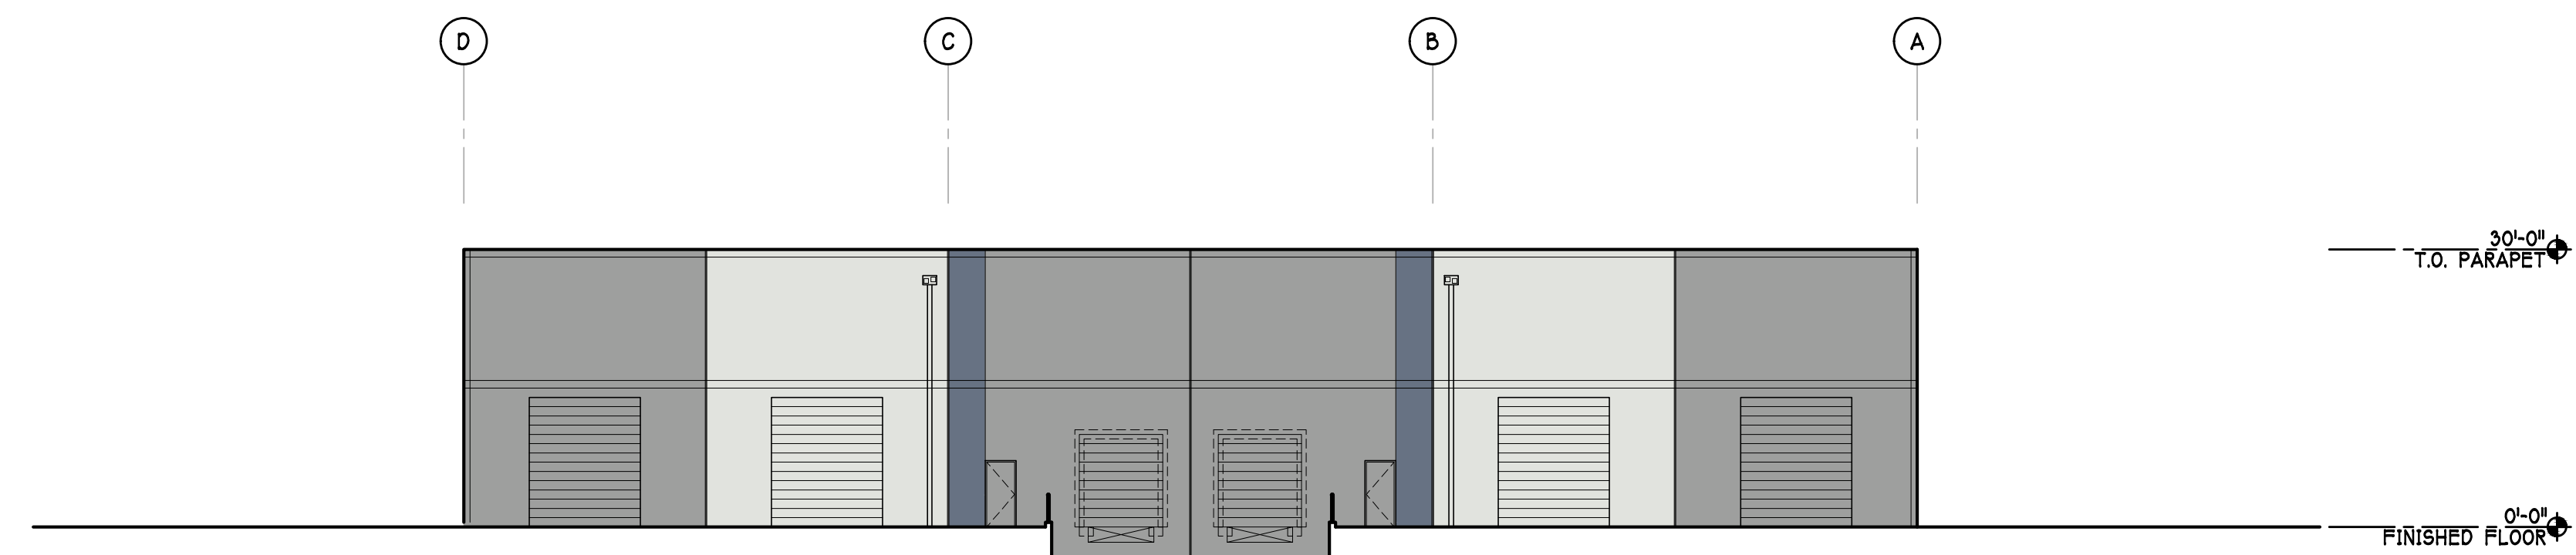

SOUTH ELEVATION (DOCKS)

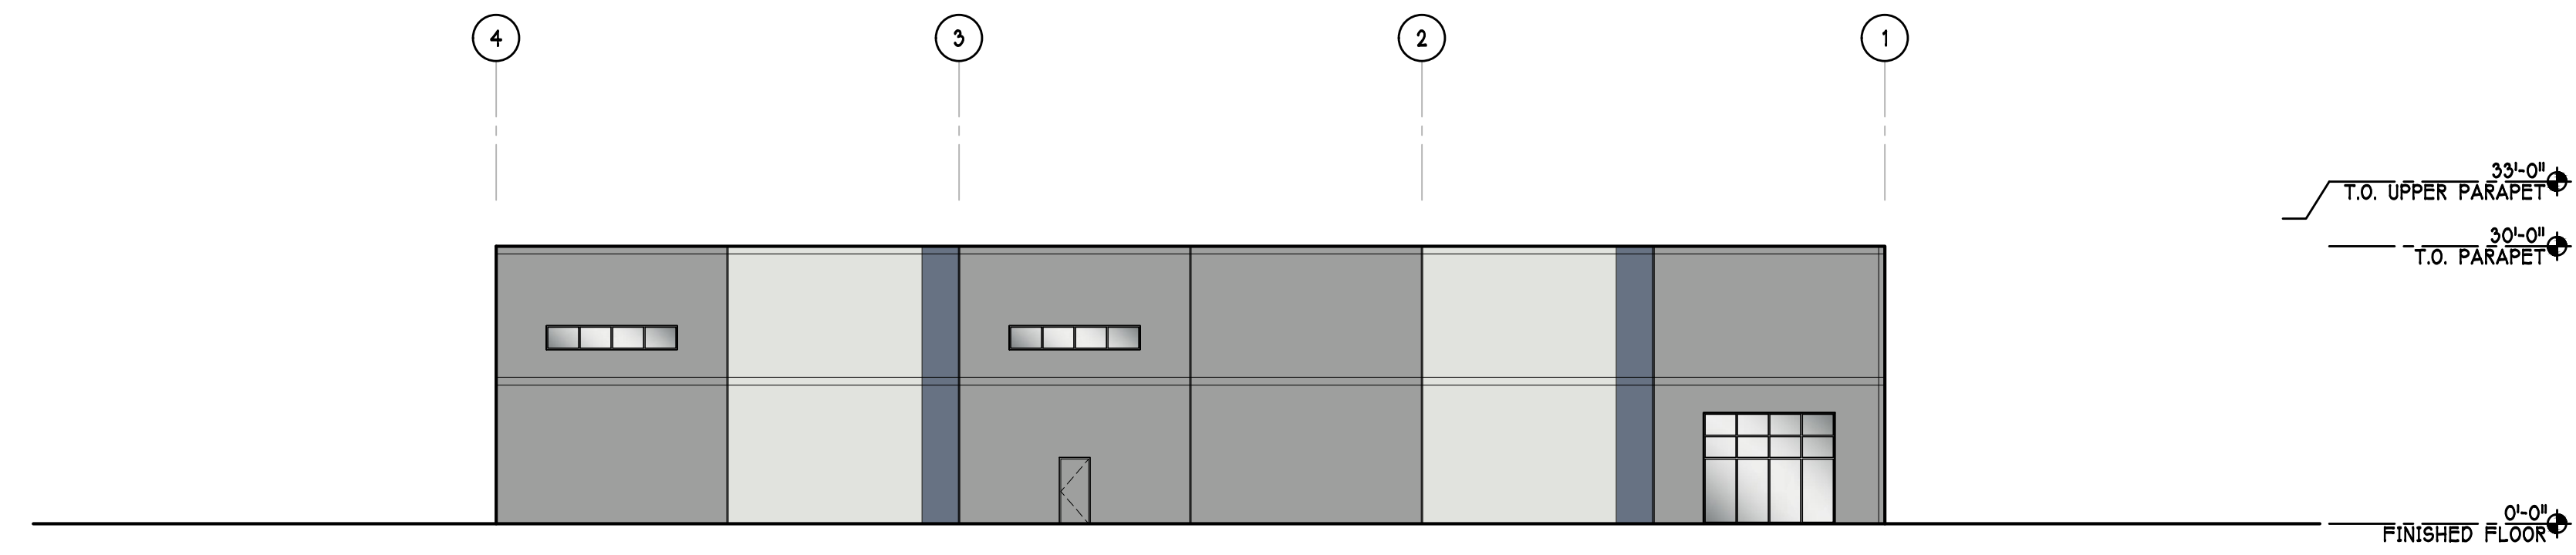

EAST ELEVATION

CONCEPTUAL ELEVATIONS - BUILDING 1

BOMBARDIER CT  
SACRAMENTO, CA 95827

V I T A E