


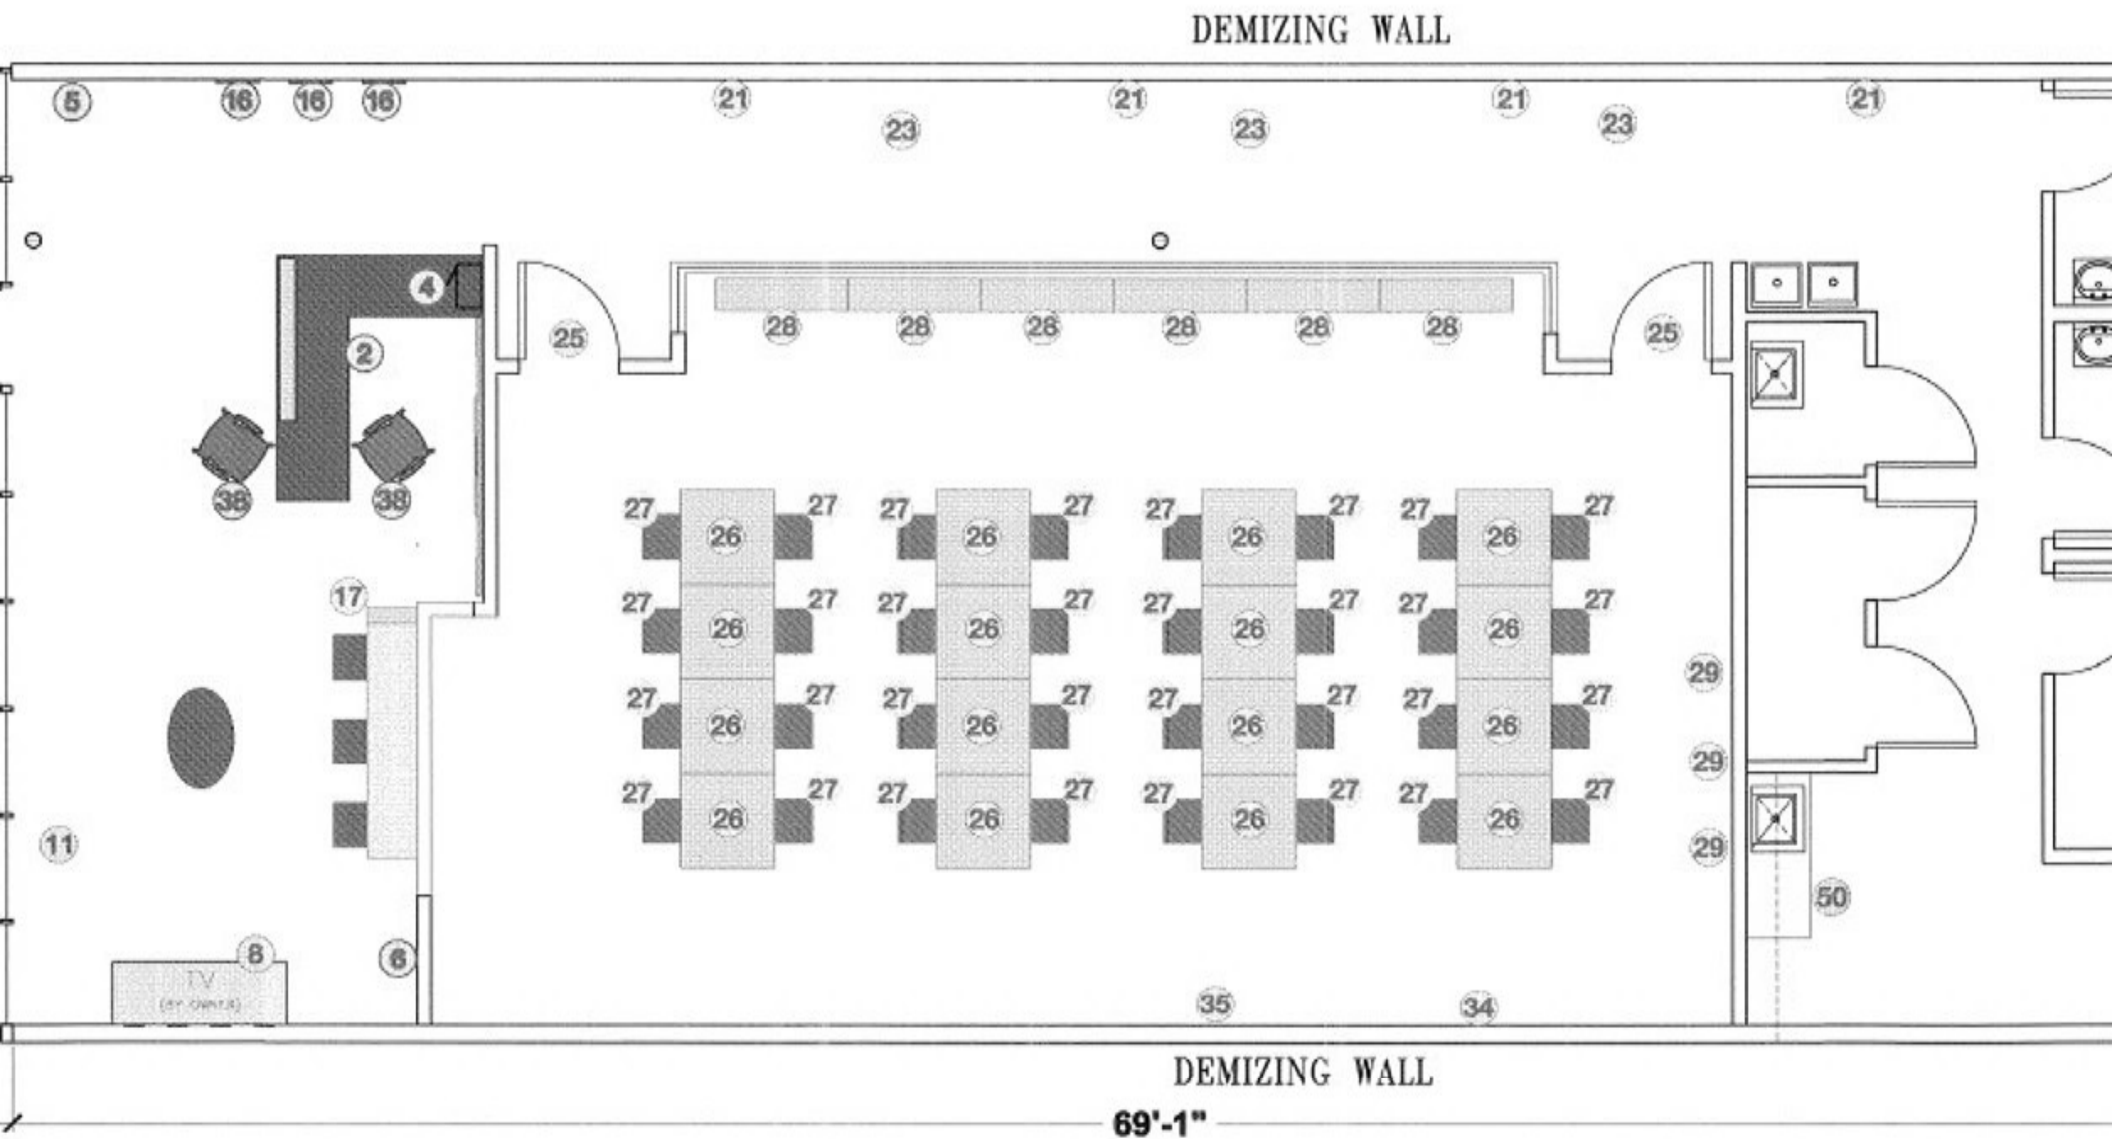

F. F. & E. FLOOR PLAN

SCALE $1/4'' = 1'-0''$