




FRONT BUILDING ELEVATION- LINES C.2, C.8 AND D
SCALE: 1/16" = 1'-0"

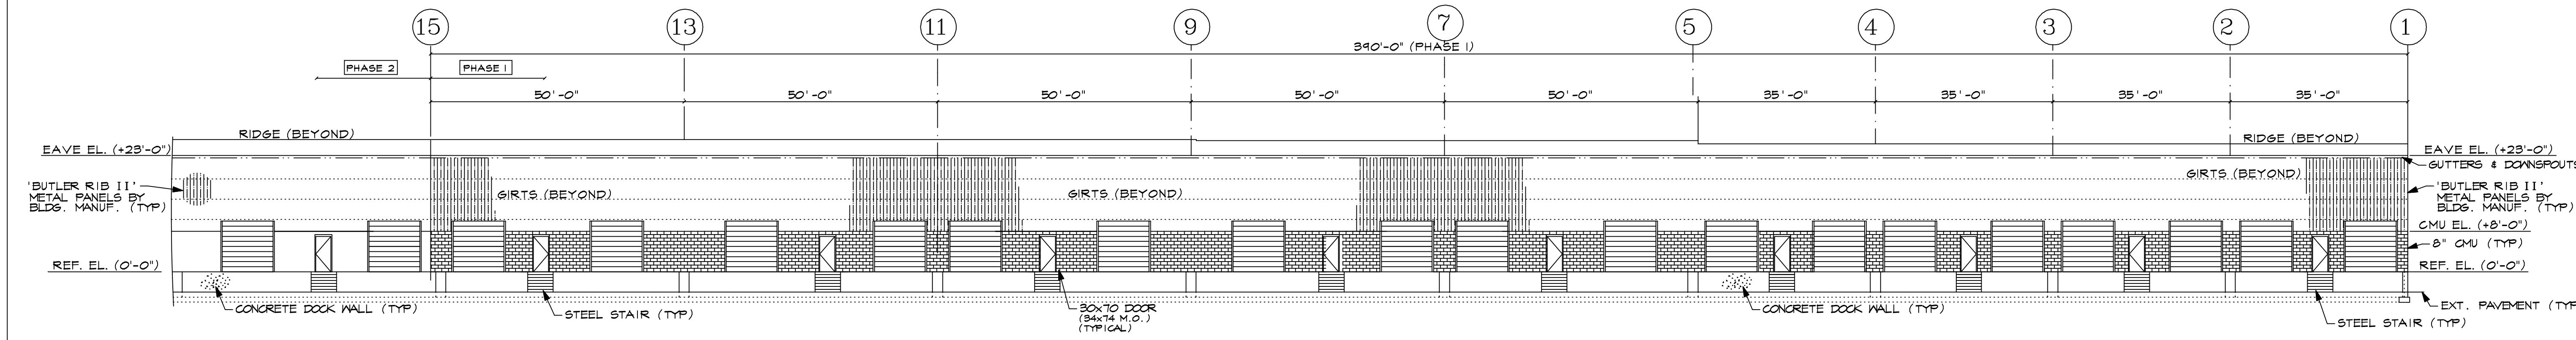


REAR BUILDING ELEVATION- LINE A
SCALE: 1/16" = 1'-0"

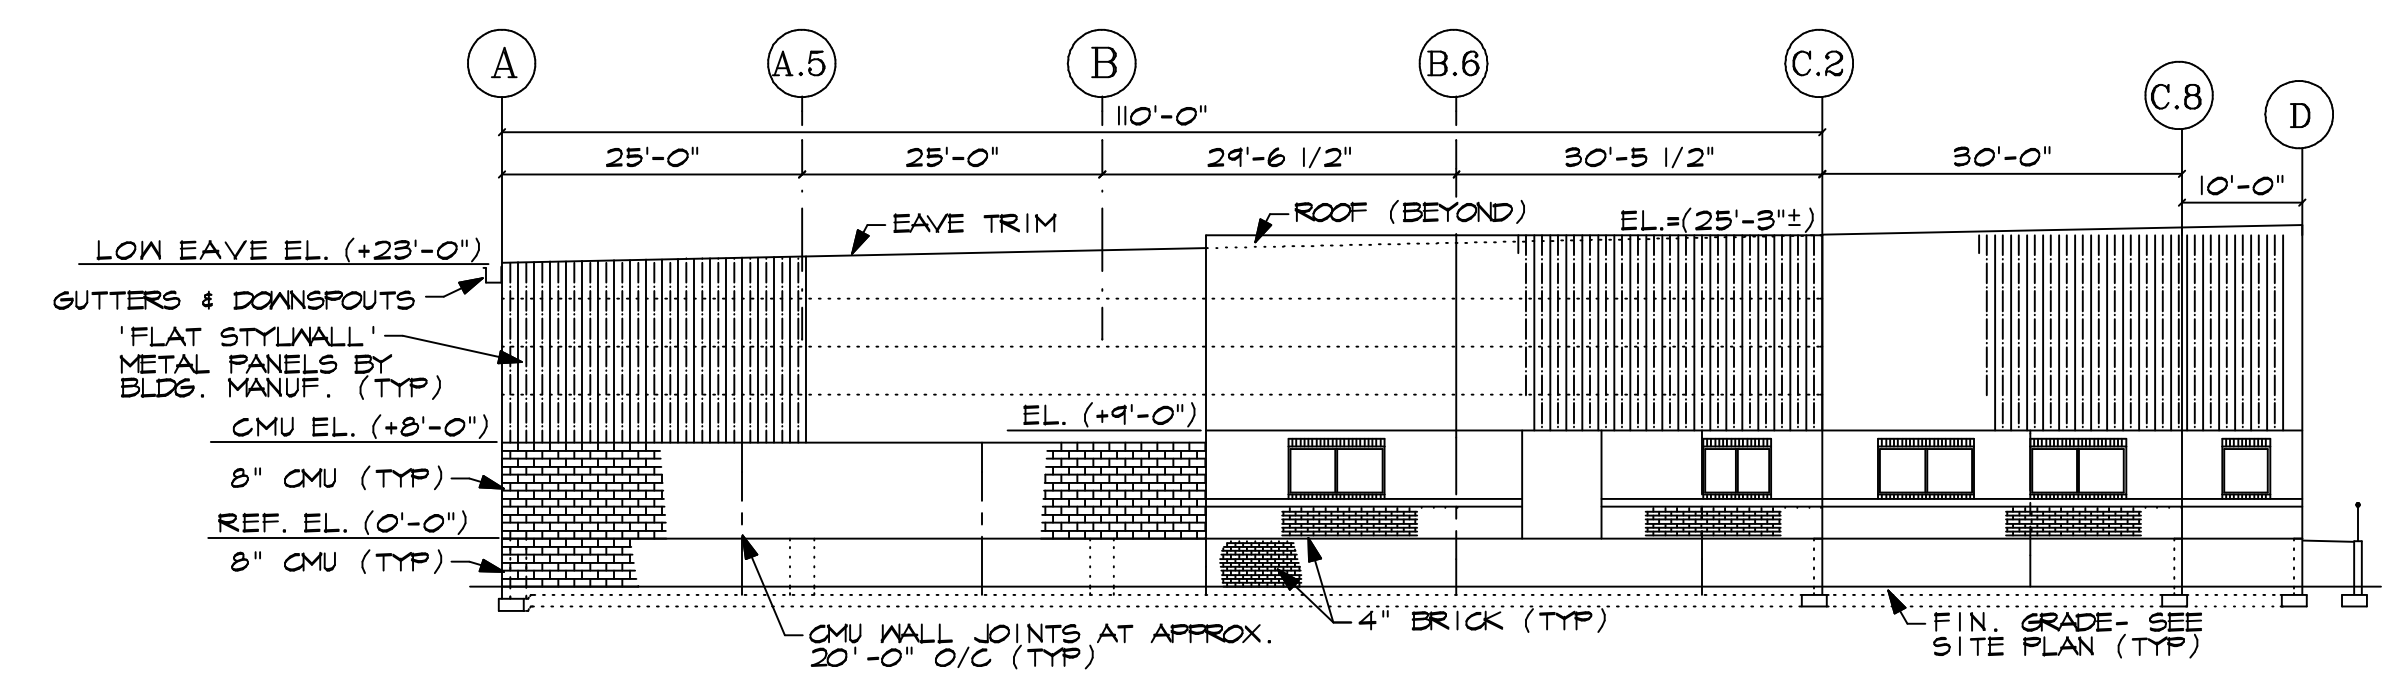

LEFT SIDE BUILDING ELEVATION- LINE 1
SCALE: 1/16" = 1'-0"

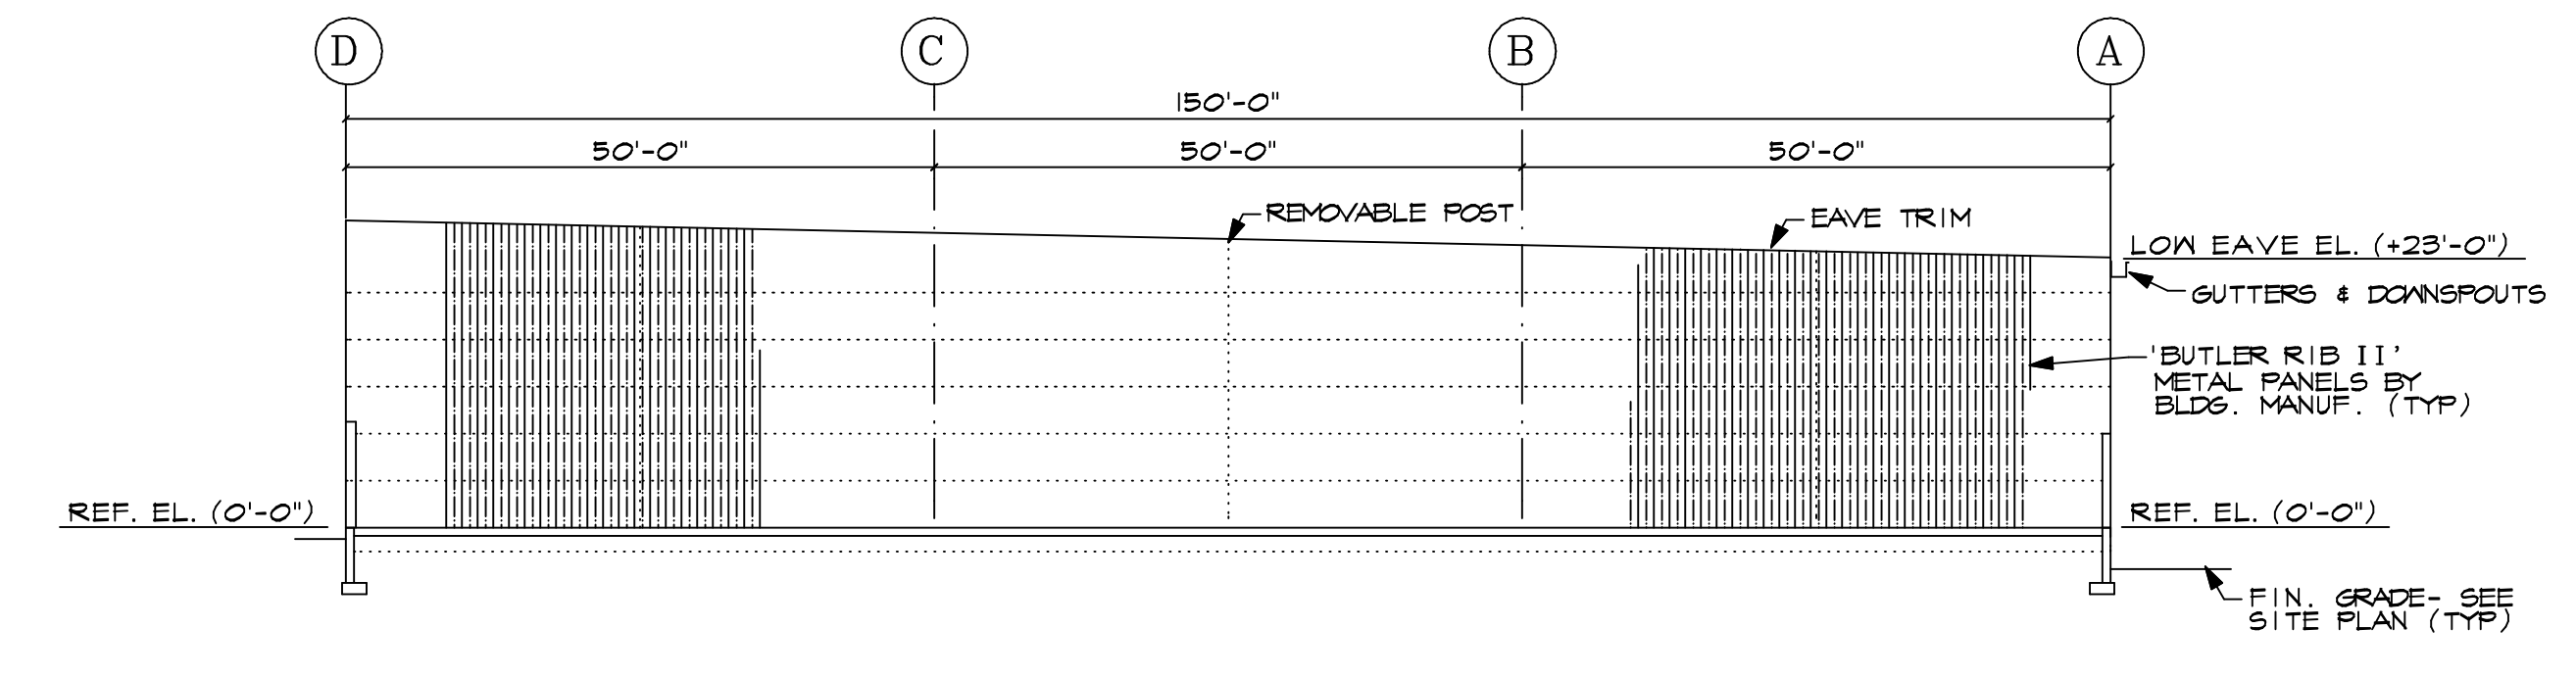

BUILDING ELEVATION ON RIGHT SIDE OF PHASE 1- LINE 15
SCALE: 1/16" = 1'-0"

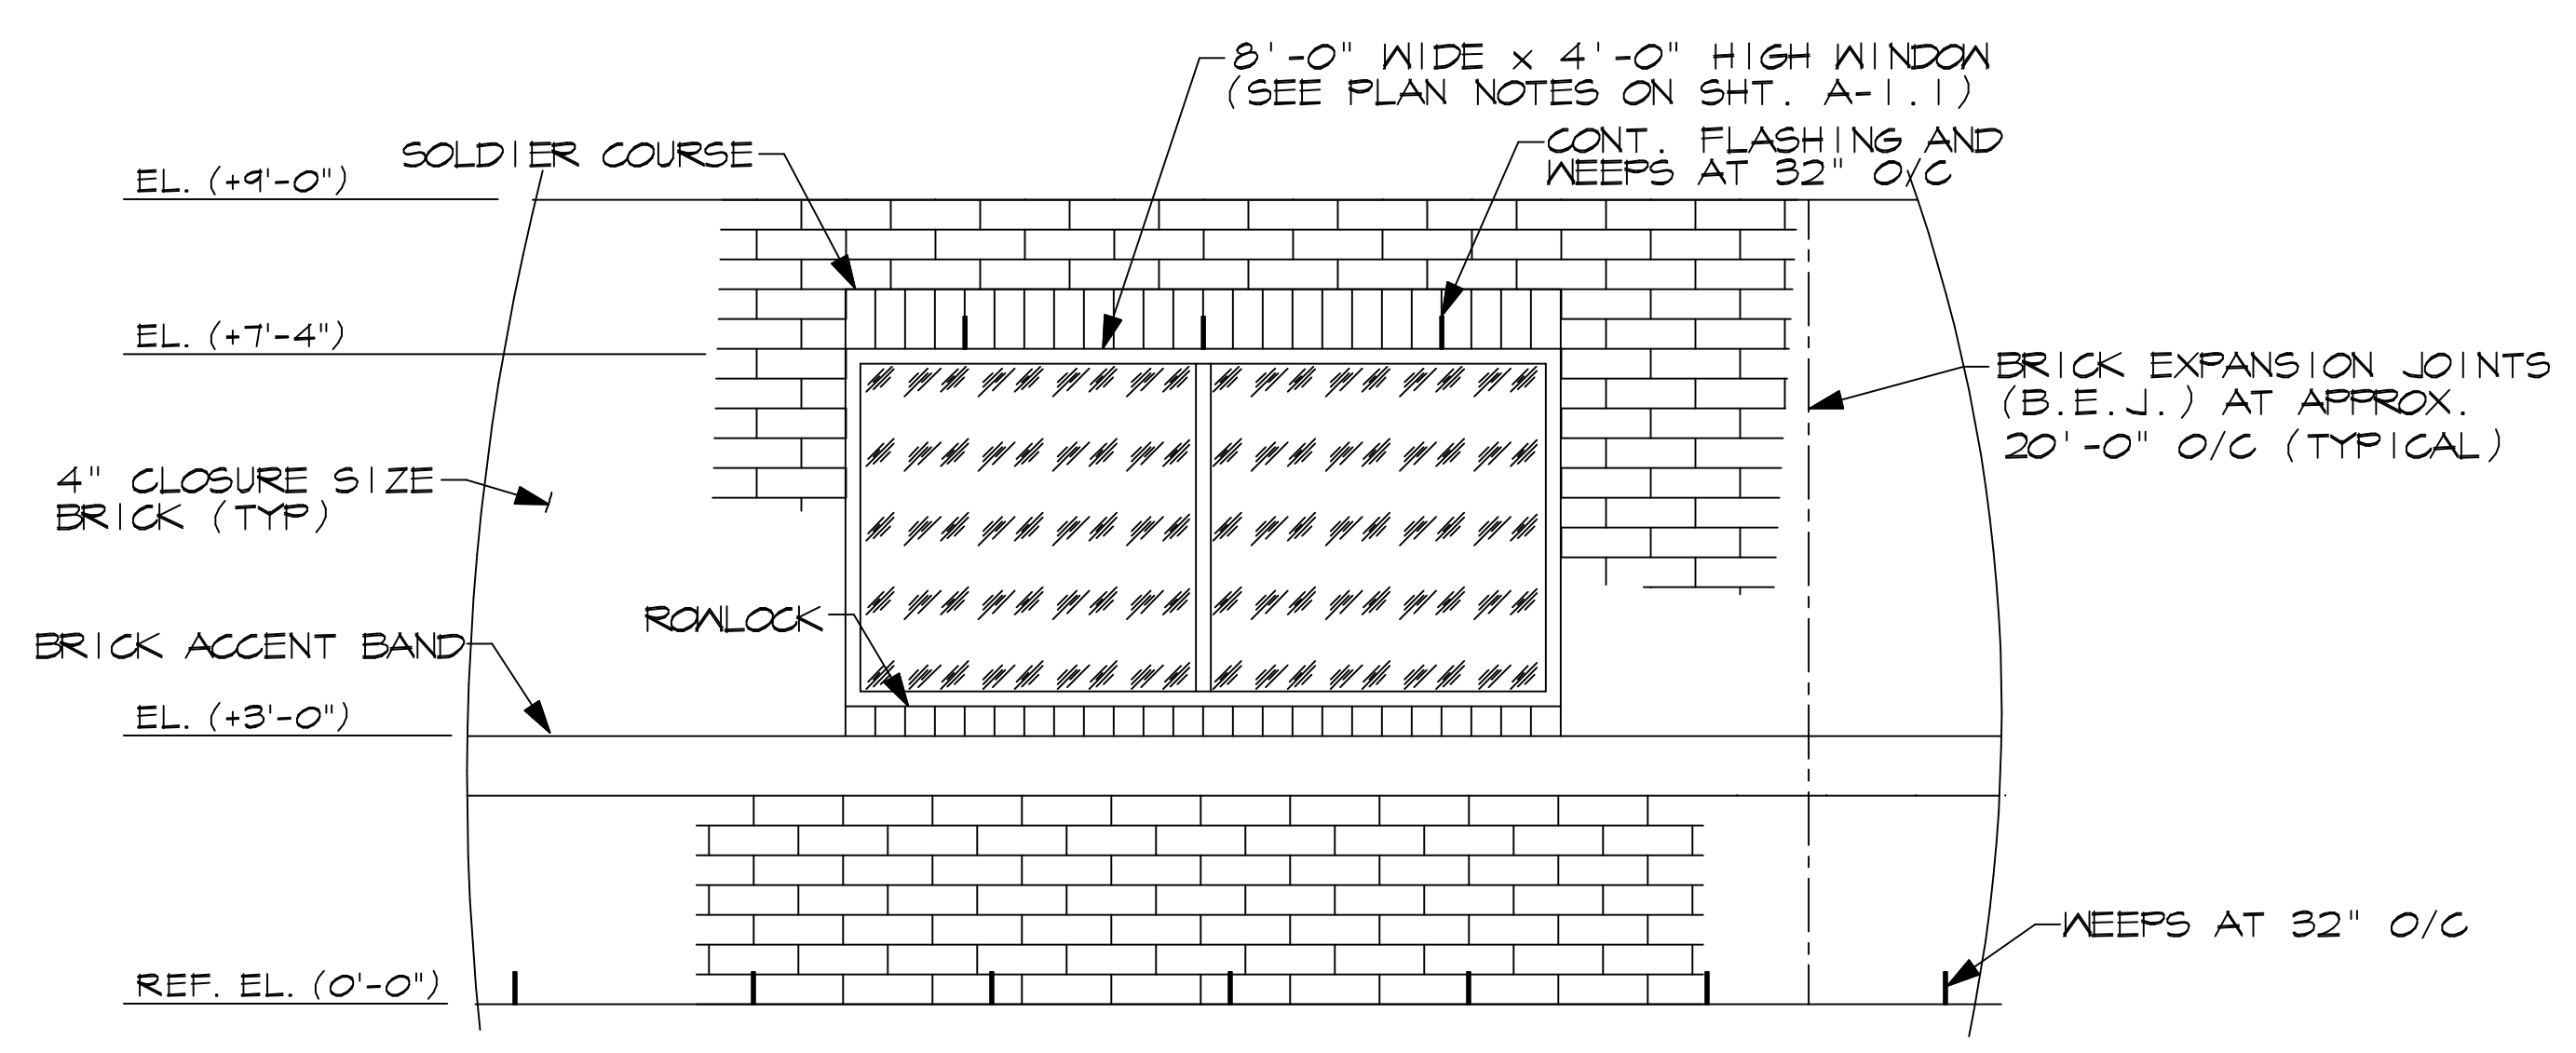

TYPICAL ENLARGED FRONT MASONRY ELEVATION
SCALE: 1/2" = 1'-0"

PREPARED FOR M & M CONTRACTORS
BY
WILLIAMS ENGINEERING ASSOCIATES, PC
STRUCTURAL ENGINEERING SERVICES
758 SHERATON DRIVE, VIRGINIA BEACH, VA 23452
TEL: (757) 486-0592 FAX: (757) 486-2641
EMAIL: WILLIENGR@AOL.COM

Project: 0810
Drawn: DRW
Checked: DRW
Date: 12/17/08

Revisions	Date	x/x/0x

NORTHGATE 10 SHELL BUILDING
PARCEL 2-B, NORTHGATE COMMERCE PARK
SUFFOLK, VIRGINIA
BUILDING ELEVATIONS- PHASE 1

SHEET NO.
A-2.1
OF 12 SHEETS