


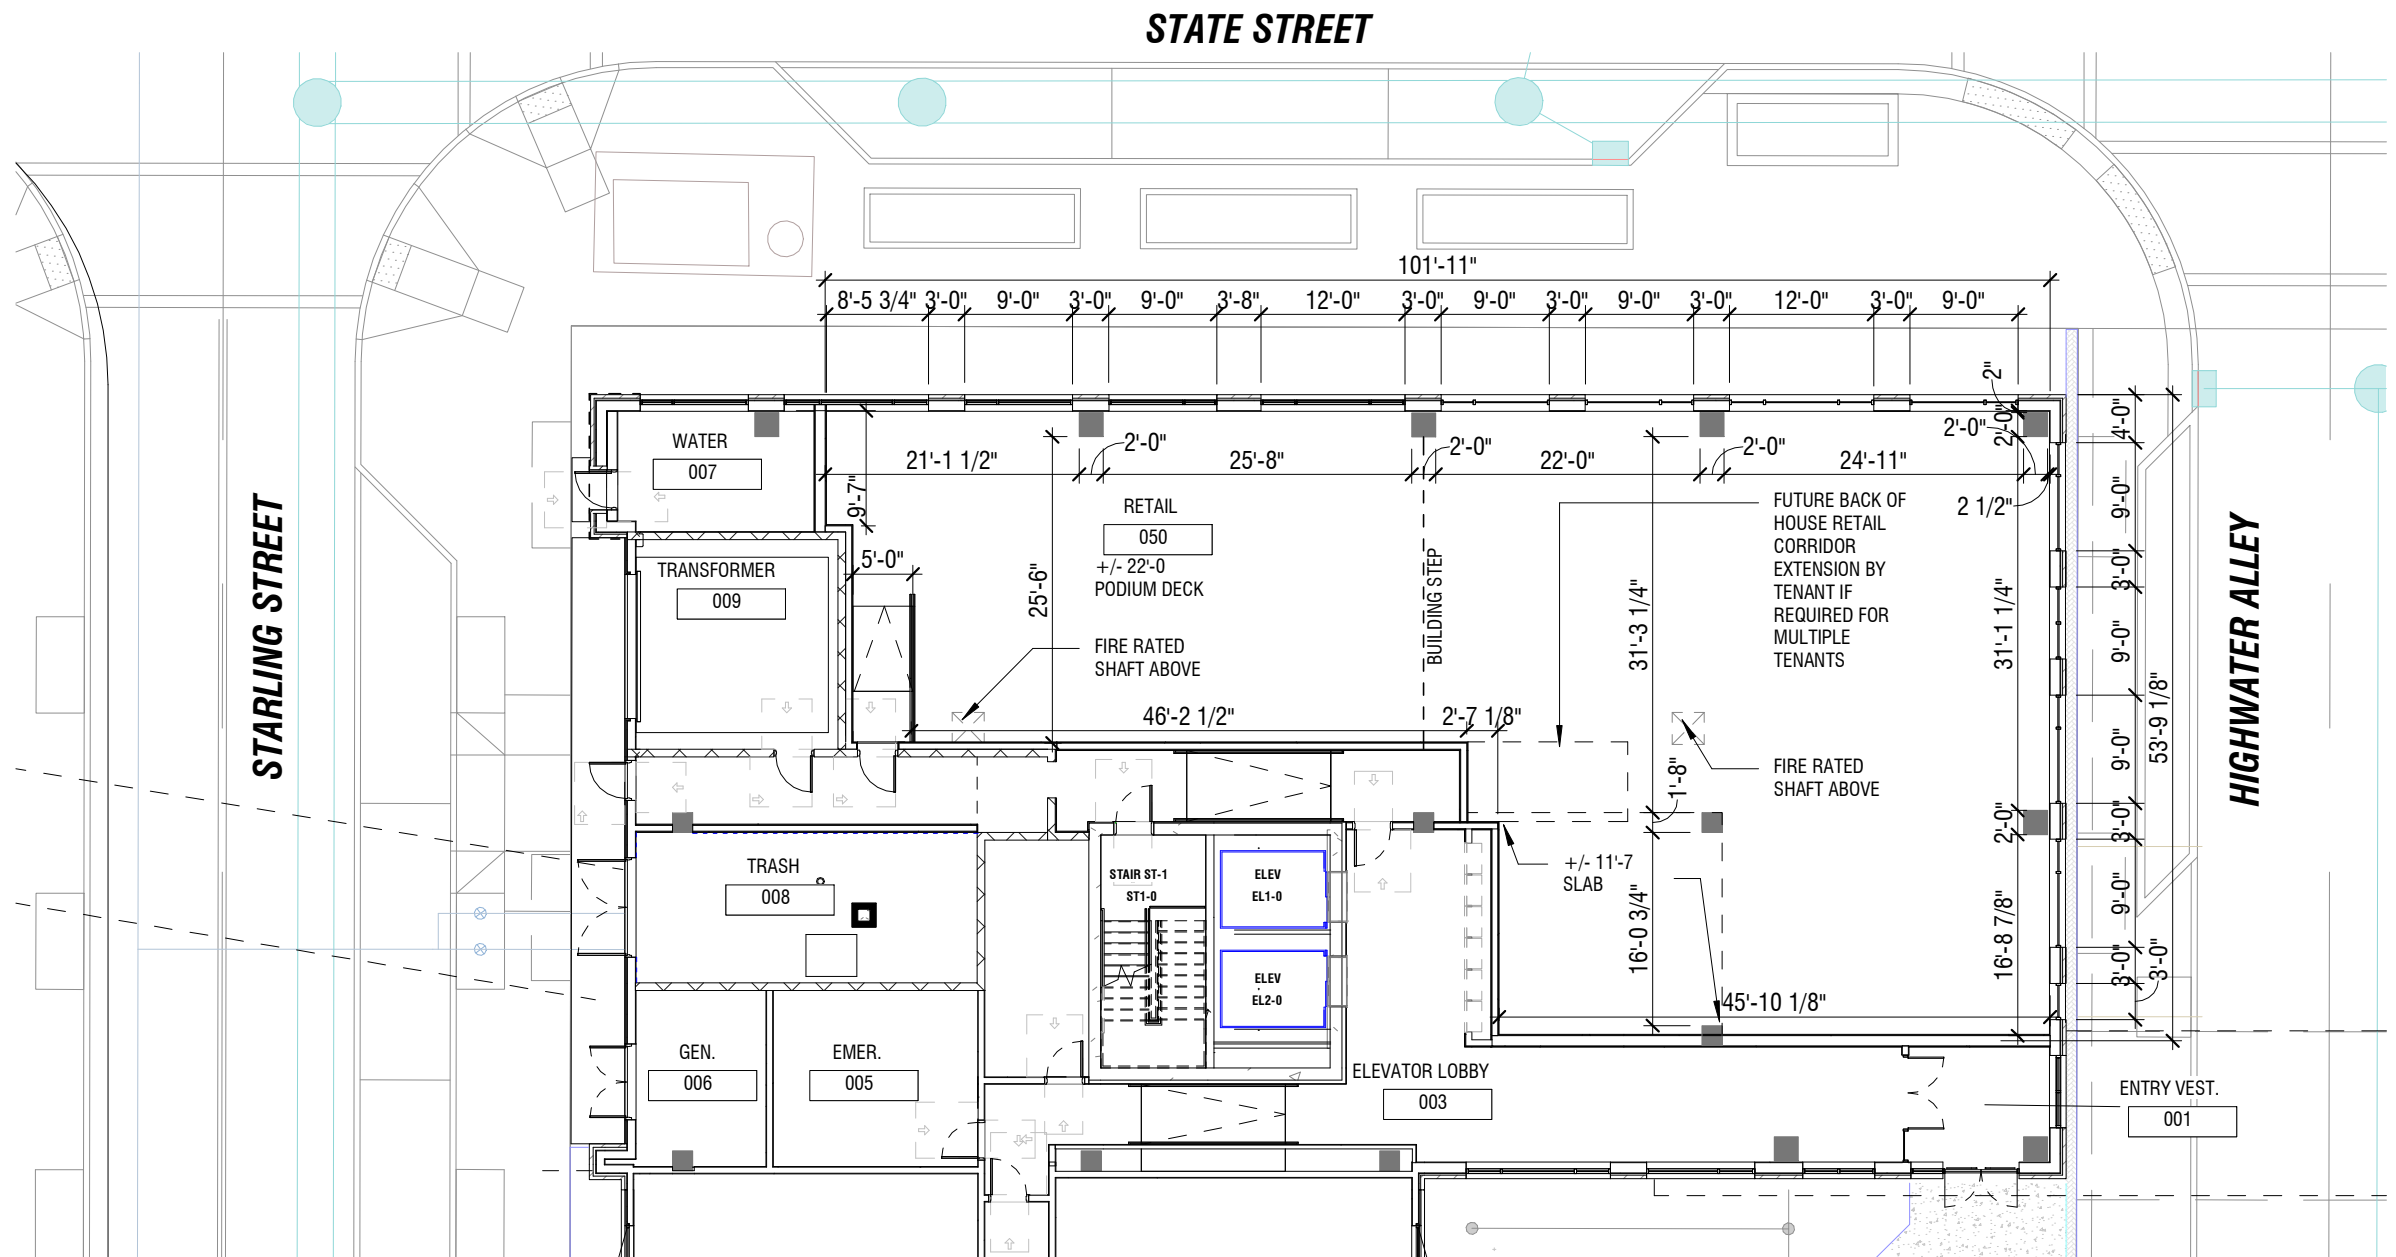

RETAIL PERIMETER

plan


scale 1/16" = 1'-0"

AREA: 4,874 SF

scioto peninsula
building 01

FLAHERTY & COLLINS
PROPERTIES

archall
© 2018 archall architects

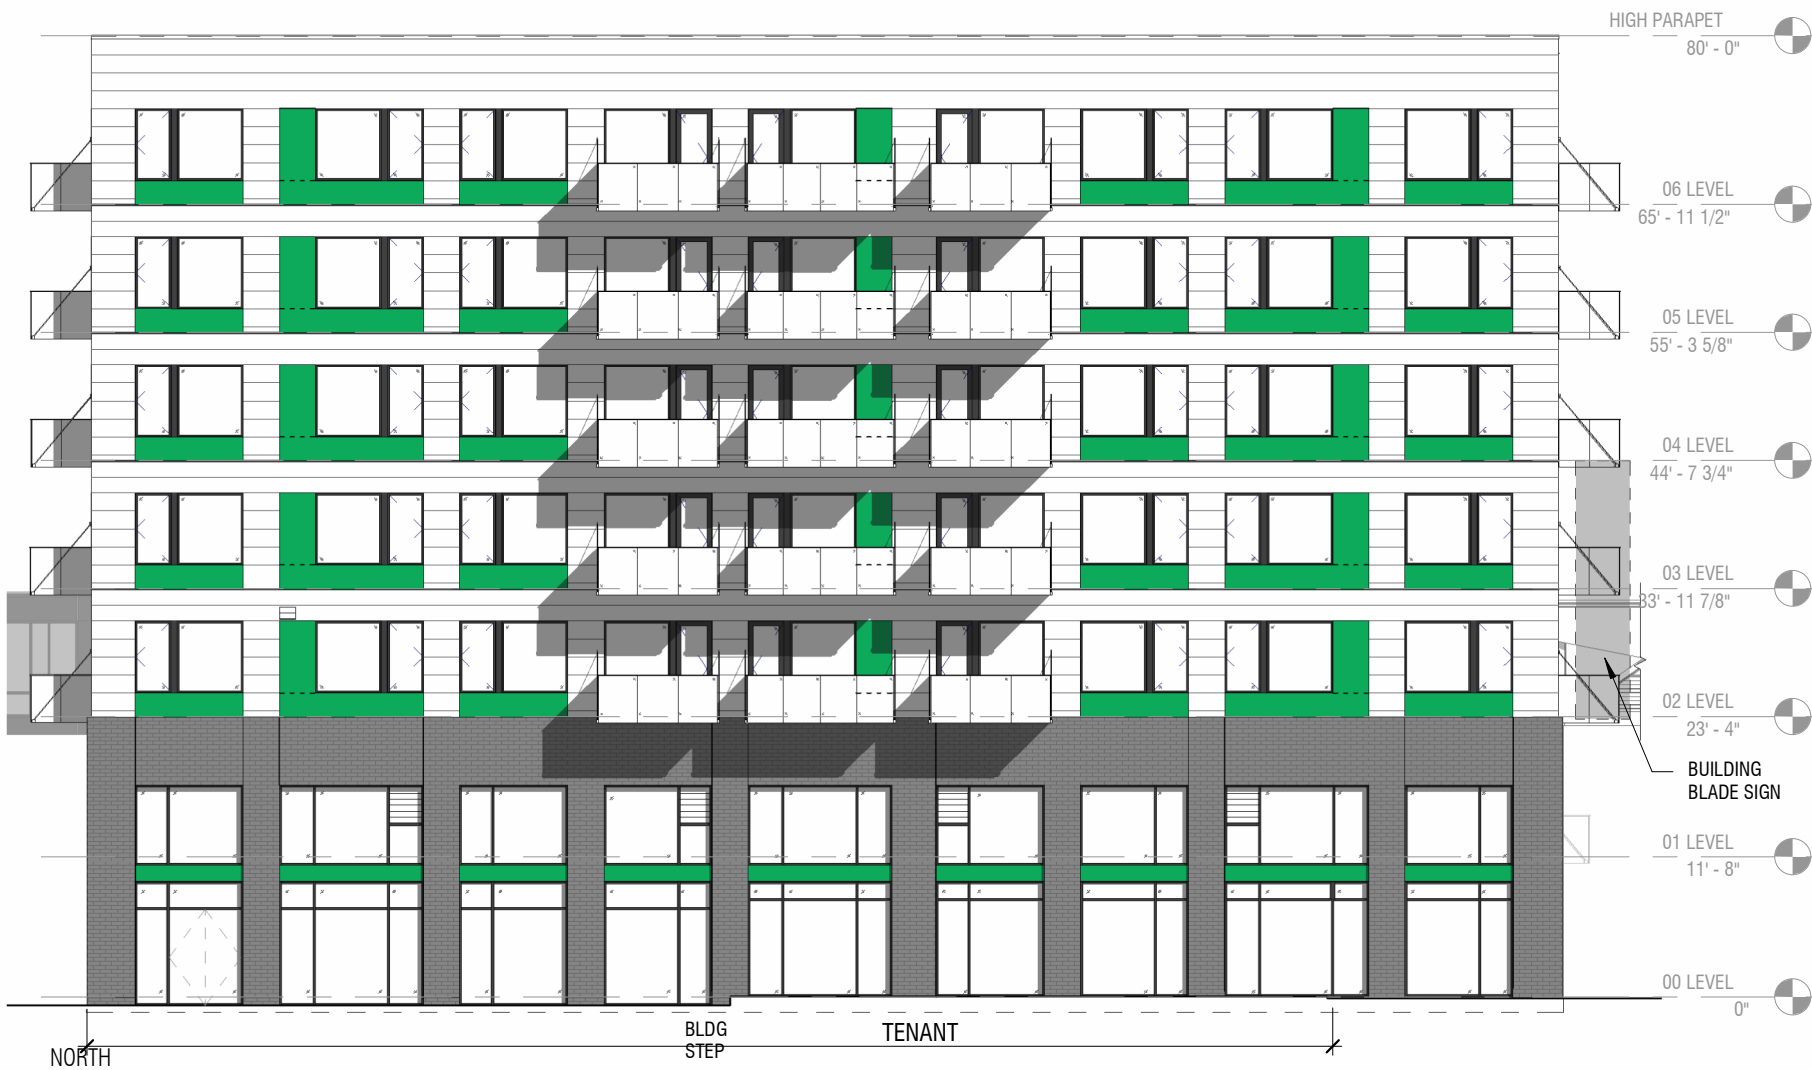

elevation

scale 1/16" = 1'-0"



elevation

scale 1/16" = 1'-0"

scioto peninsula
building 01






EAST

2

ELEVATION

SCALE 1/8" = 1'-0"

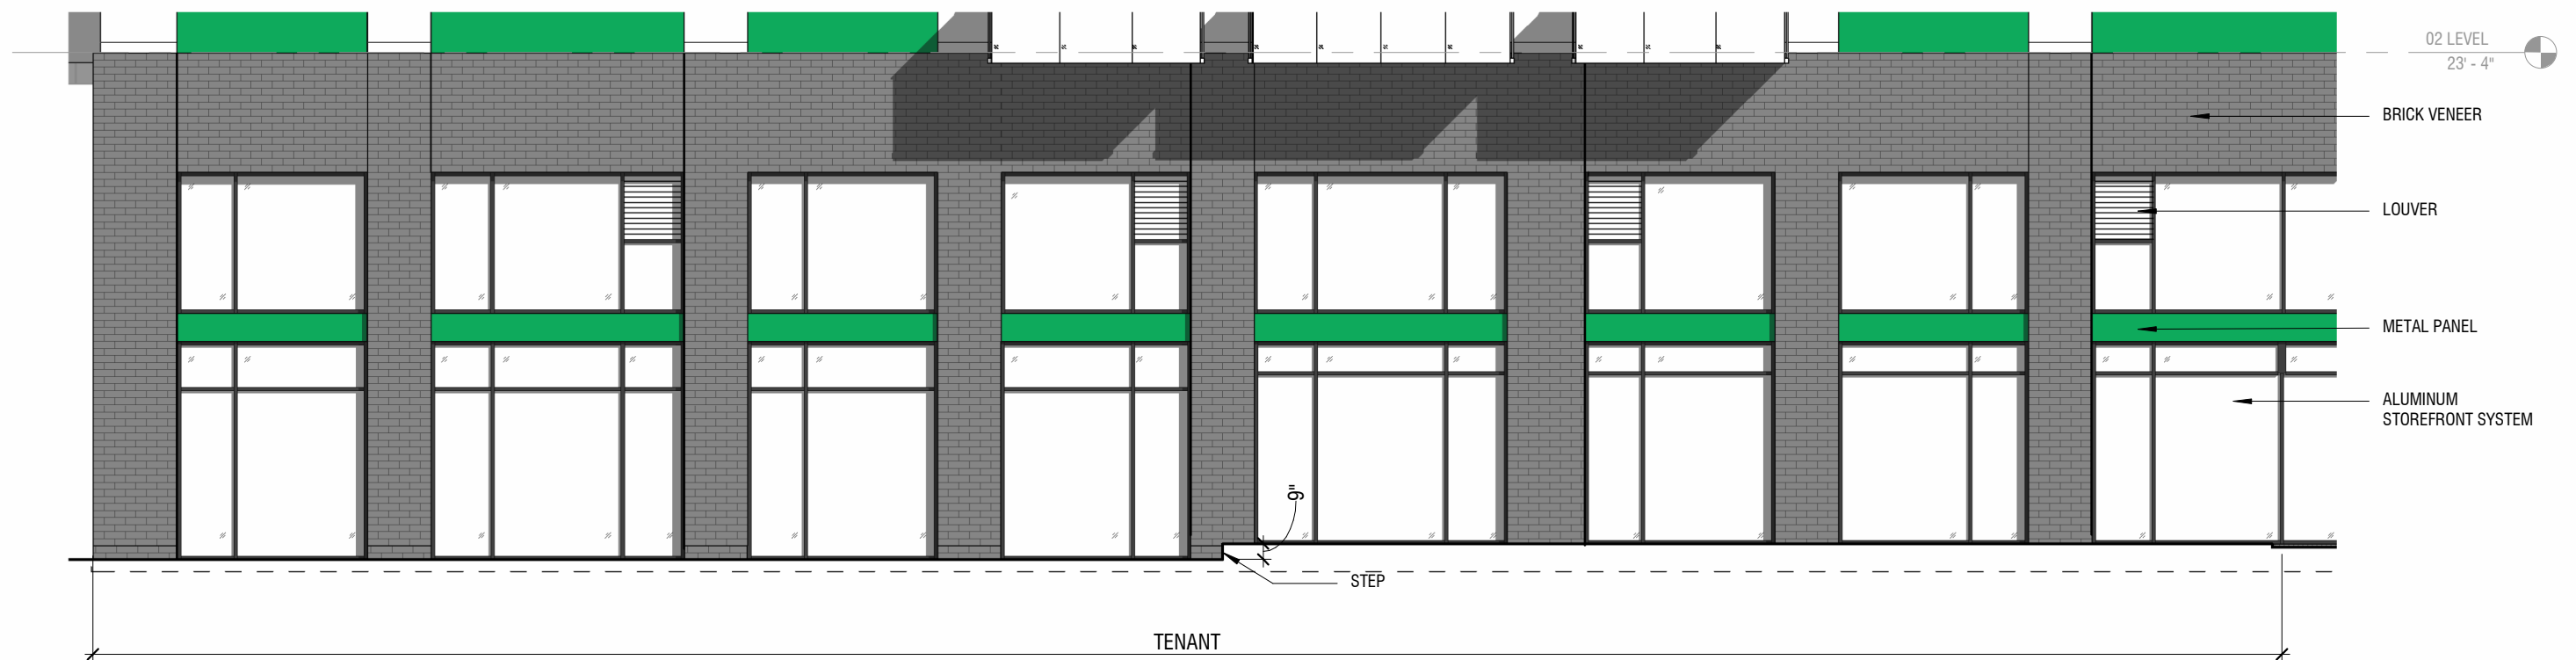

NORTH

1

ELEVATION

SCALE 1/8" = 1'-0"

scioto peninsula

building 01



archall

