



STACKING PLAN

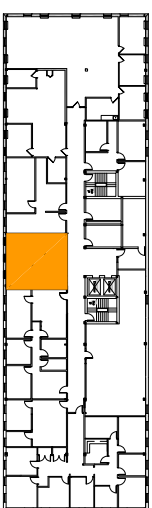

KEY PLAN

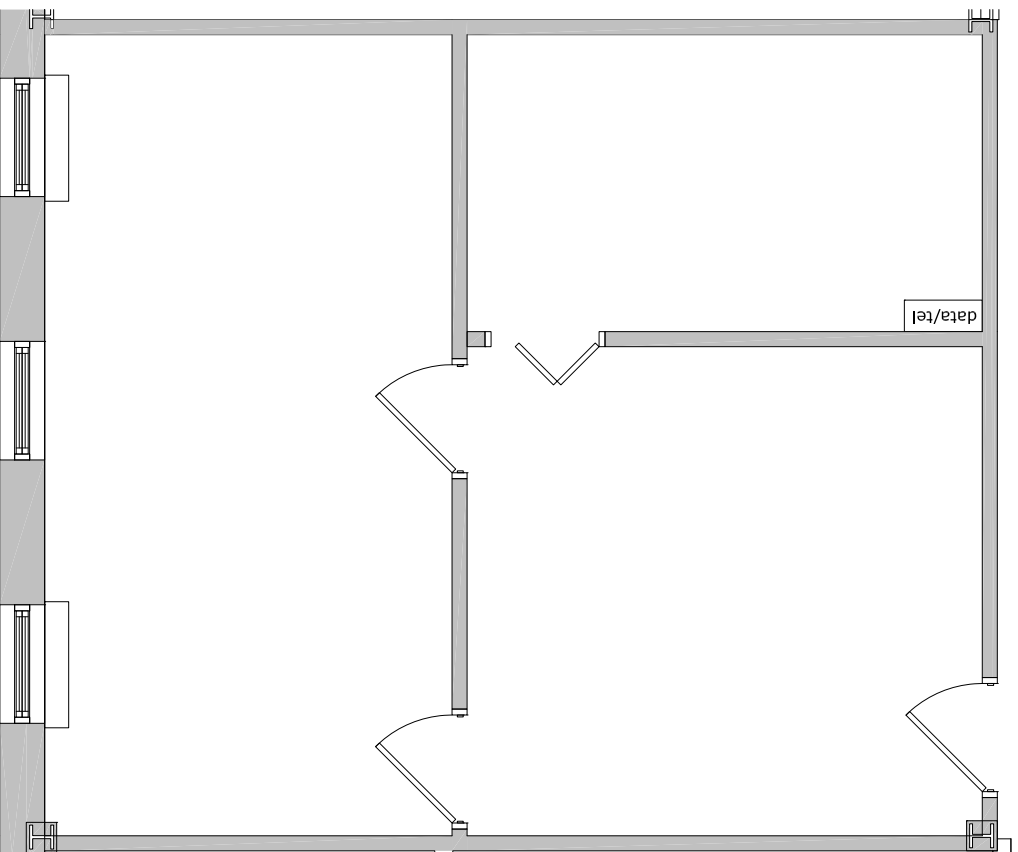

Vacancy

LEGEND

Existing Walls

Existing Layout

220 Forbes Road
Suite 2208
680 RSF

Wright Interiors

Interior Design & Space Planning
(207) 967-0880
bree@wrightinteriors.net



130 New Boston Street,
Suite 303
Woburn, MA 01801
(978) 560-0560

Date: 9-5-16

Scale: 3/16"=1'-0"

Revision Date:

Drawing Name:

220 Forbes Rd 2nd fl 2017