


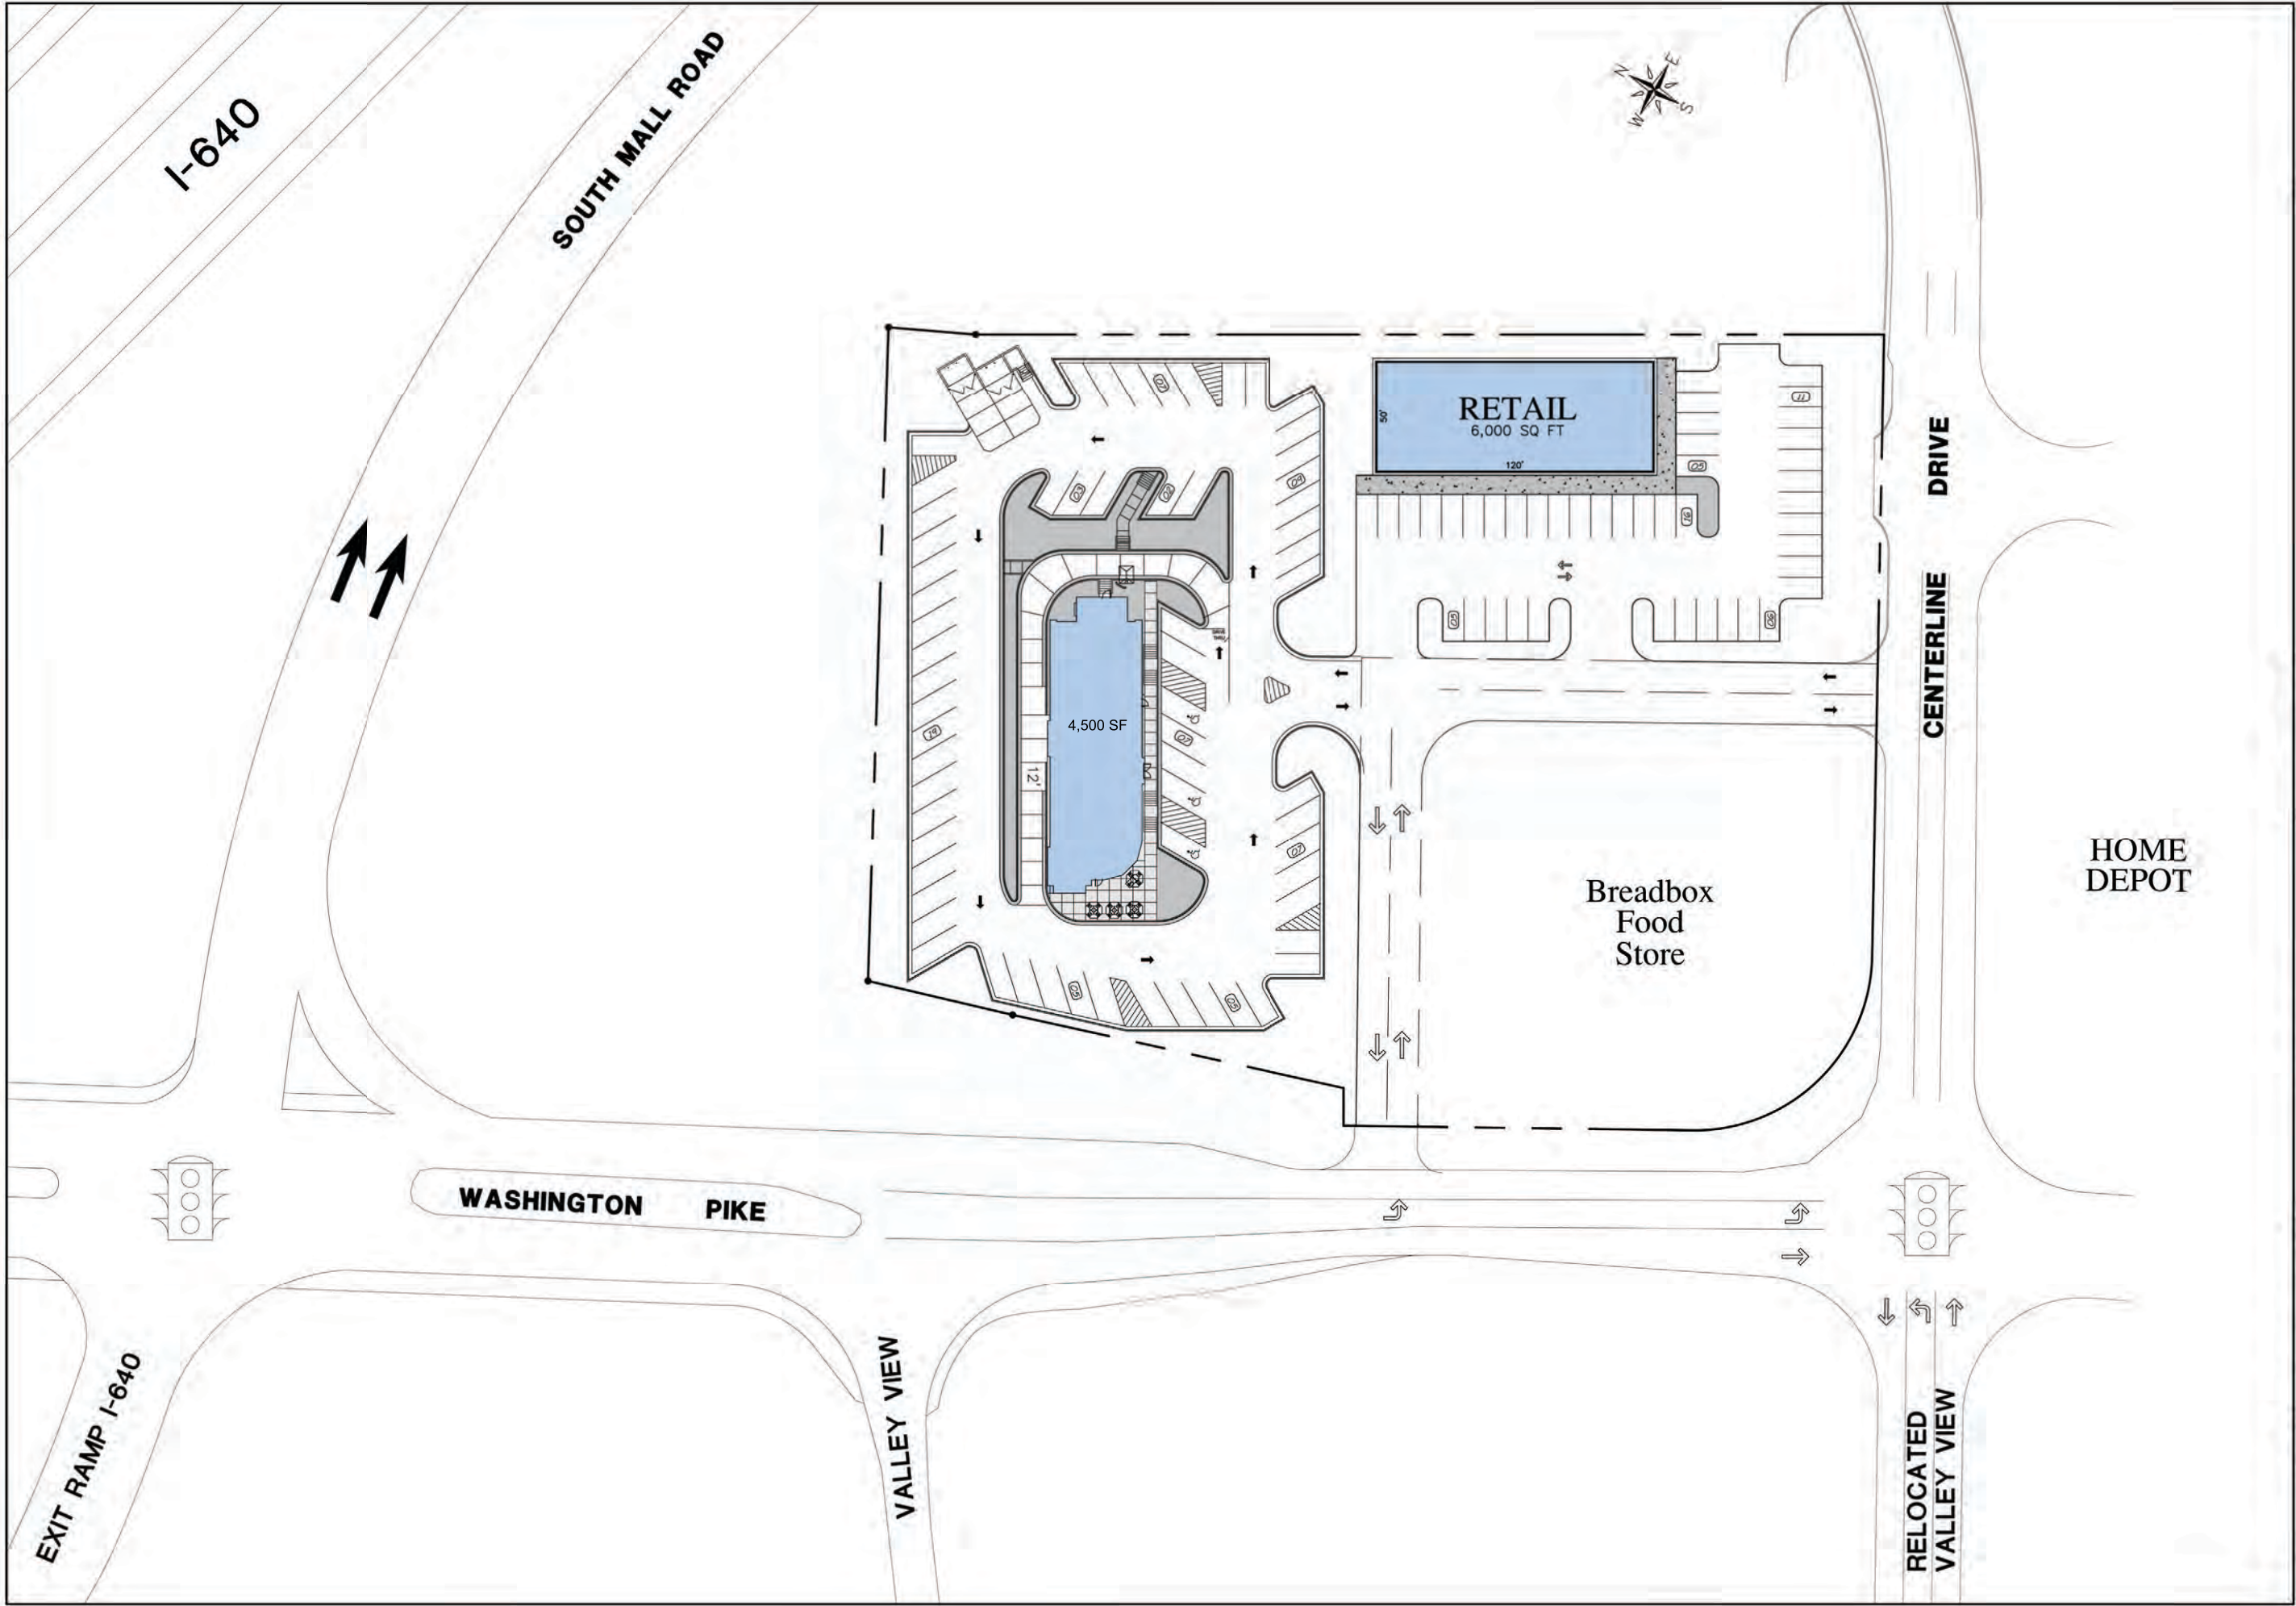

JOSEPH FEROWICH P.E.  
CIVIL ENGINEER  
1136 N. SHOREWOOD LN  
CARYVILLE, TN 37714  
EMAIL: JFEROWICH@EBCONQUEST.NET

A NEW RETAIL DEVELOPMENT  
**RETAIL**  
Washington Pike  
Knox County, Tennessee  
DEVELOPER / OWNER  
**GRAHAM CORPORATION**

|  |  |  |  |
|--|--|--|--|
|  |  |  |  |
|--|--|--|--|

PROJ. NO. • 12-31  
FILE NO. • 12-31\_PSP-4  
ISSUE DATE • 03/30/16  
**Preliminary  
Site  
Plan**  
SHEET NO:  
**PSP-4**