


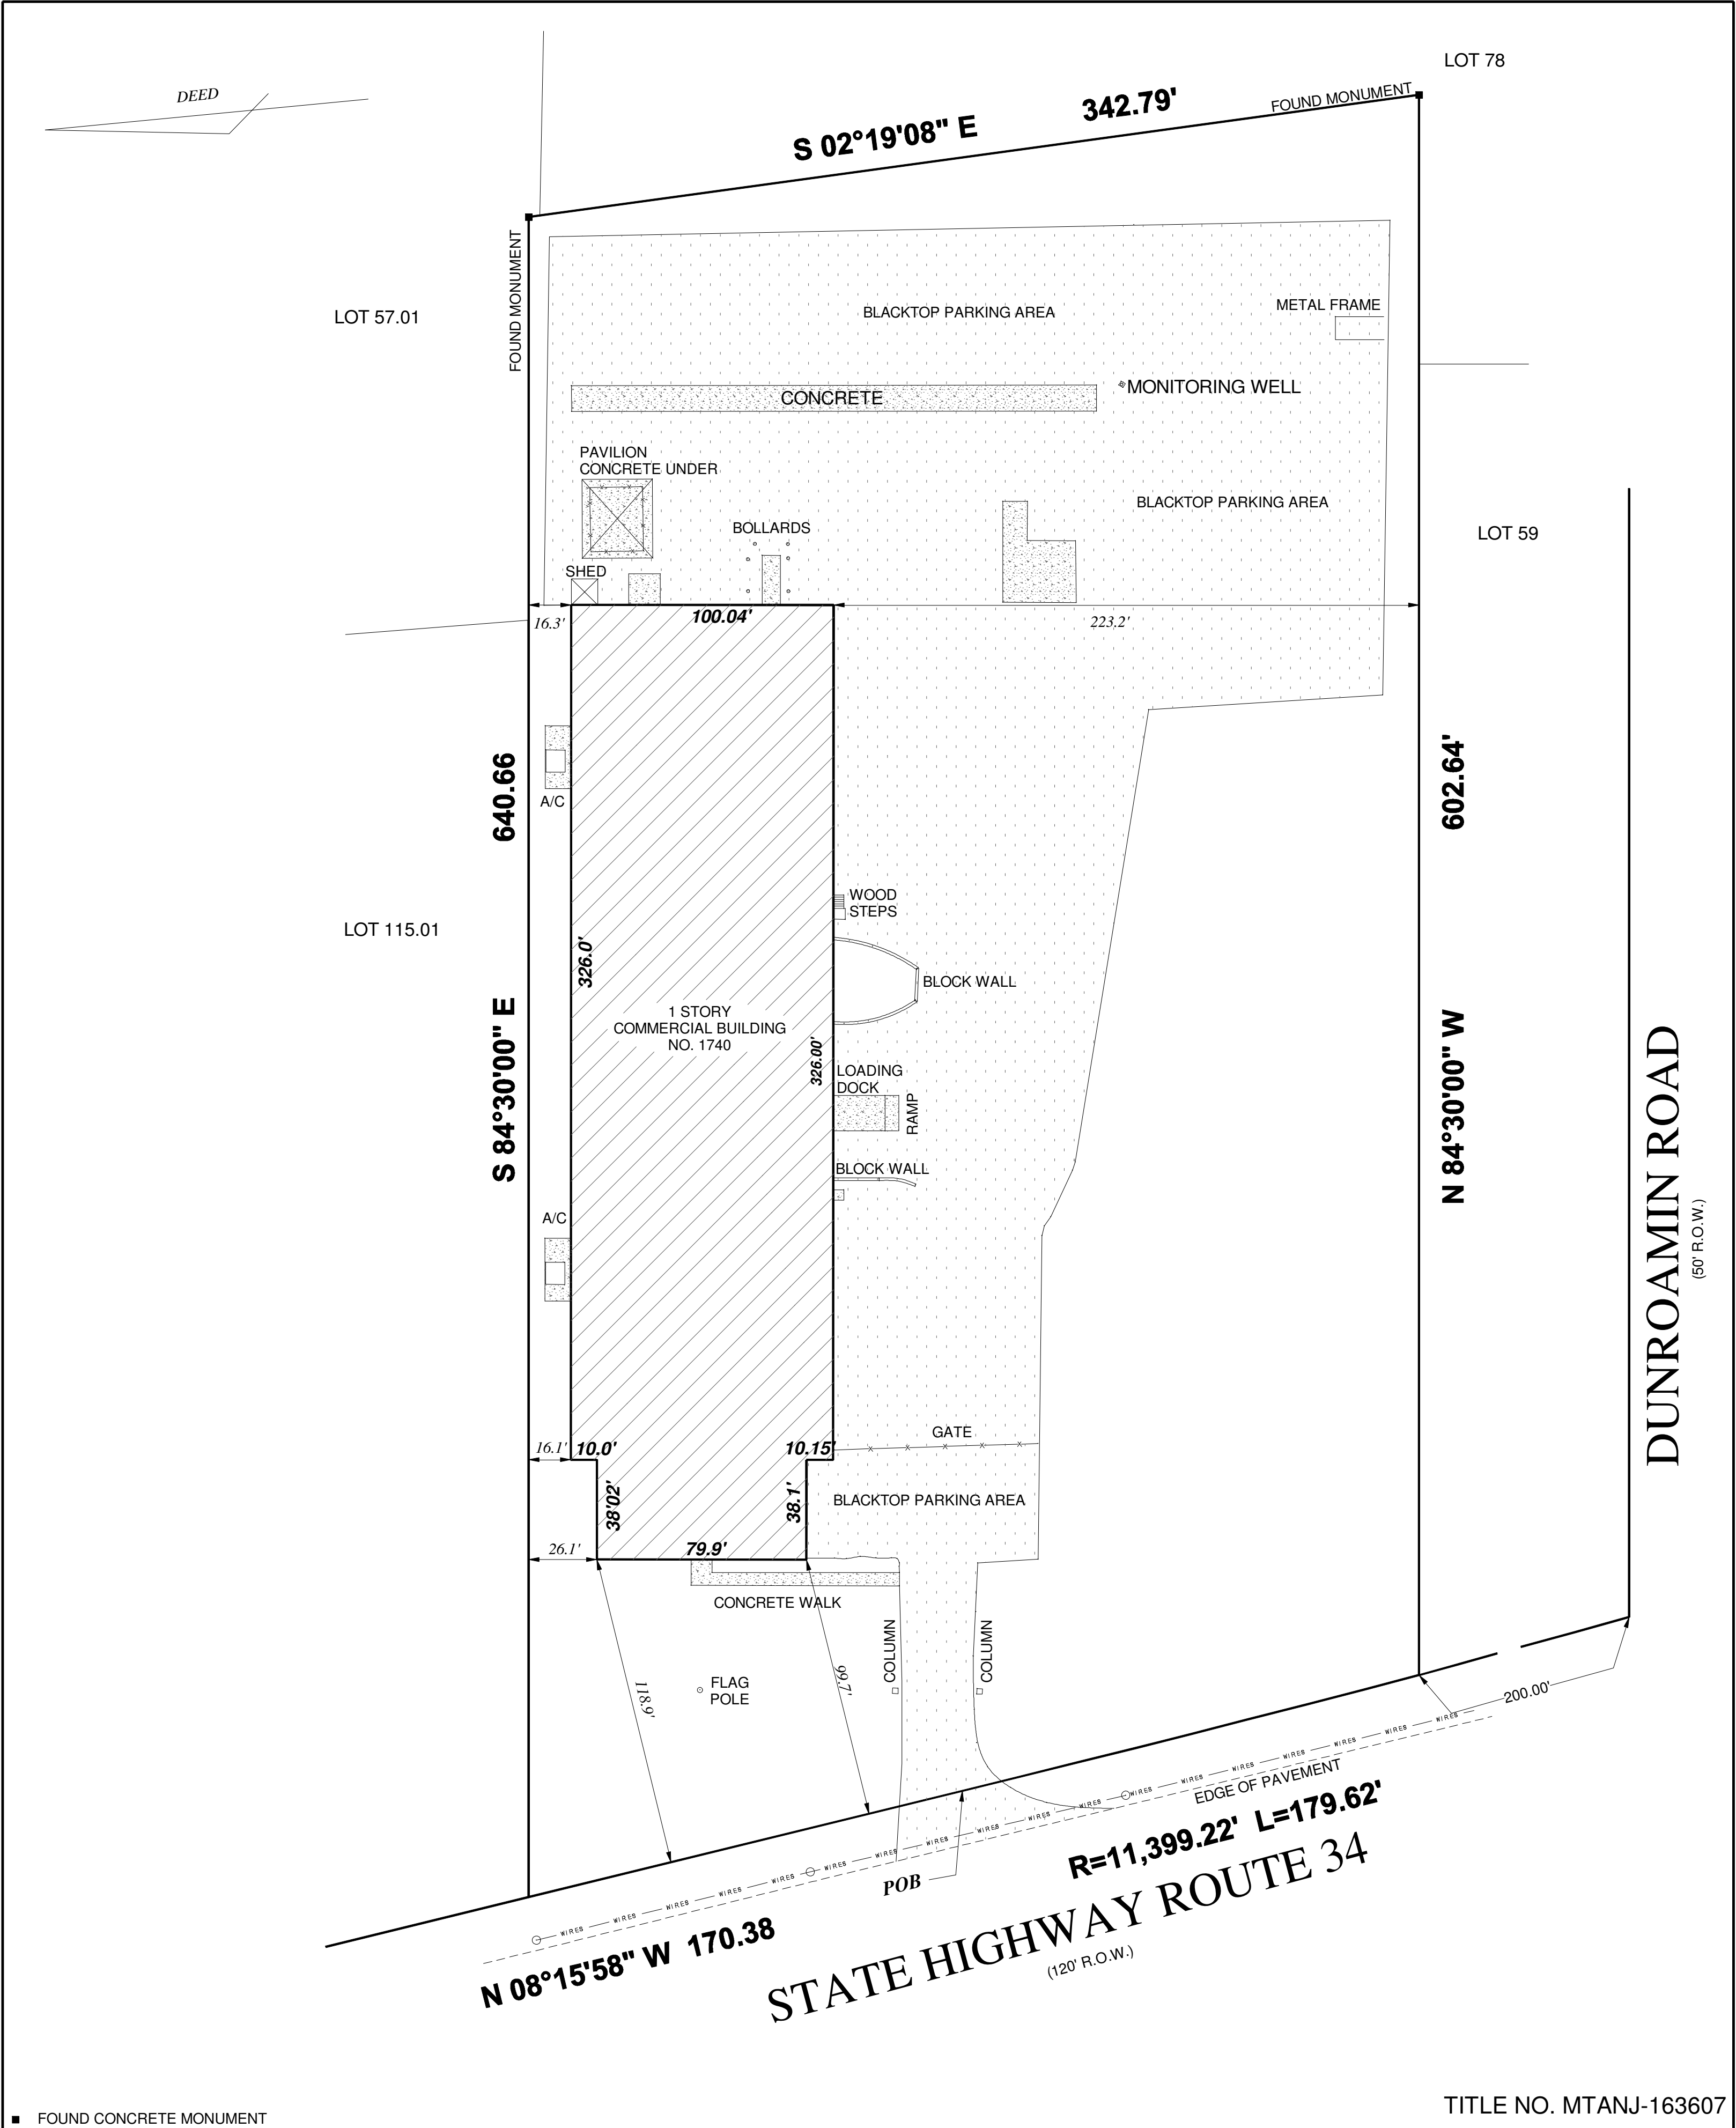

CERTIFIED TO ZREISS, LLC; FIDELITY NATIONAL TITLE INSURANCE COMPANY; MADISON TITLE AGENCY, LLC., (MTANJ-163607); THE LAW OFFICE OF GERALD J. KLEIN. A WRITTEN WAIVER AND DIRECTION NOT TO SET PROPERTY MARKERS HAS BEEN OBTAINED FROM THE ULTIMATE USER PURSUANT TO P.L.,2003 c.14 (N.J.S.A. 45:8-36.3) AND N.J.A.C. 13:40-5.1(d)	ANTHONY J. SERENO LAND SURVEYOR LICENSE NO. 24GSO1391500 26 ARBOR STREET, WHITING N.J. 08759 TEL. 732-350-0999 EMAIL: ANTHONY.SERENO@YAHOO.COM	SURVEY FOR ZREISS, LLC LOT 58 BLOCK 942 1740 STATE HIGHWAY ROUTE 34 TOWNSHIP OF WALL, MONMOUTH COUNTY, N.J. SCALE 1"=40' FILE NO. 050621 DATE: MAY 9, 2021
---	--	--