



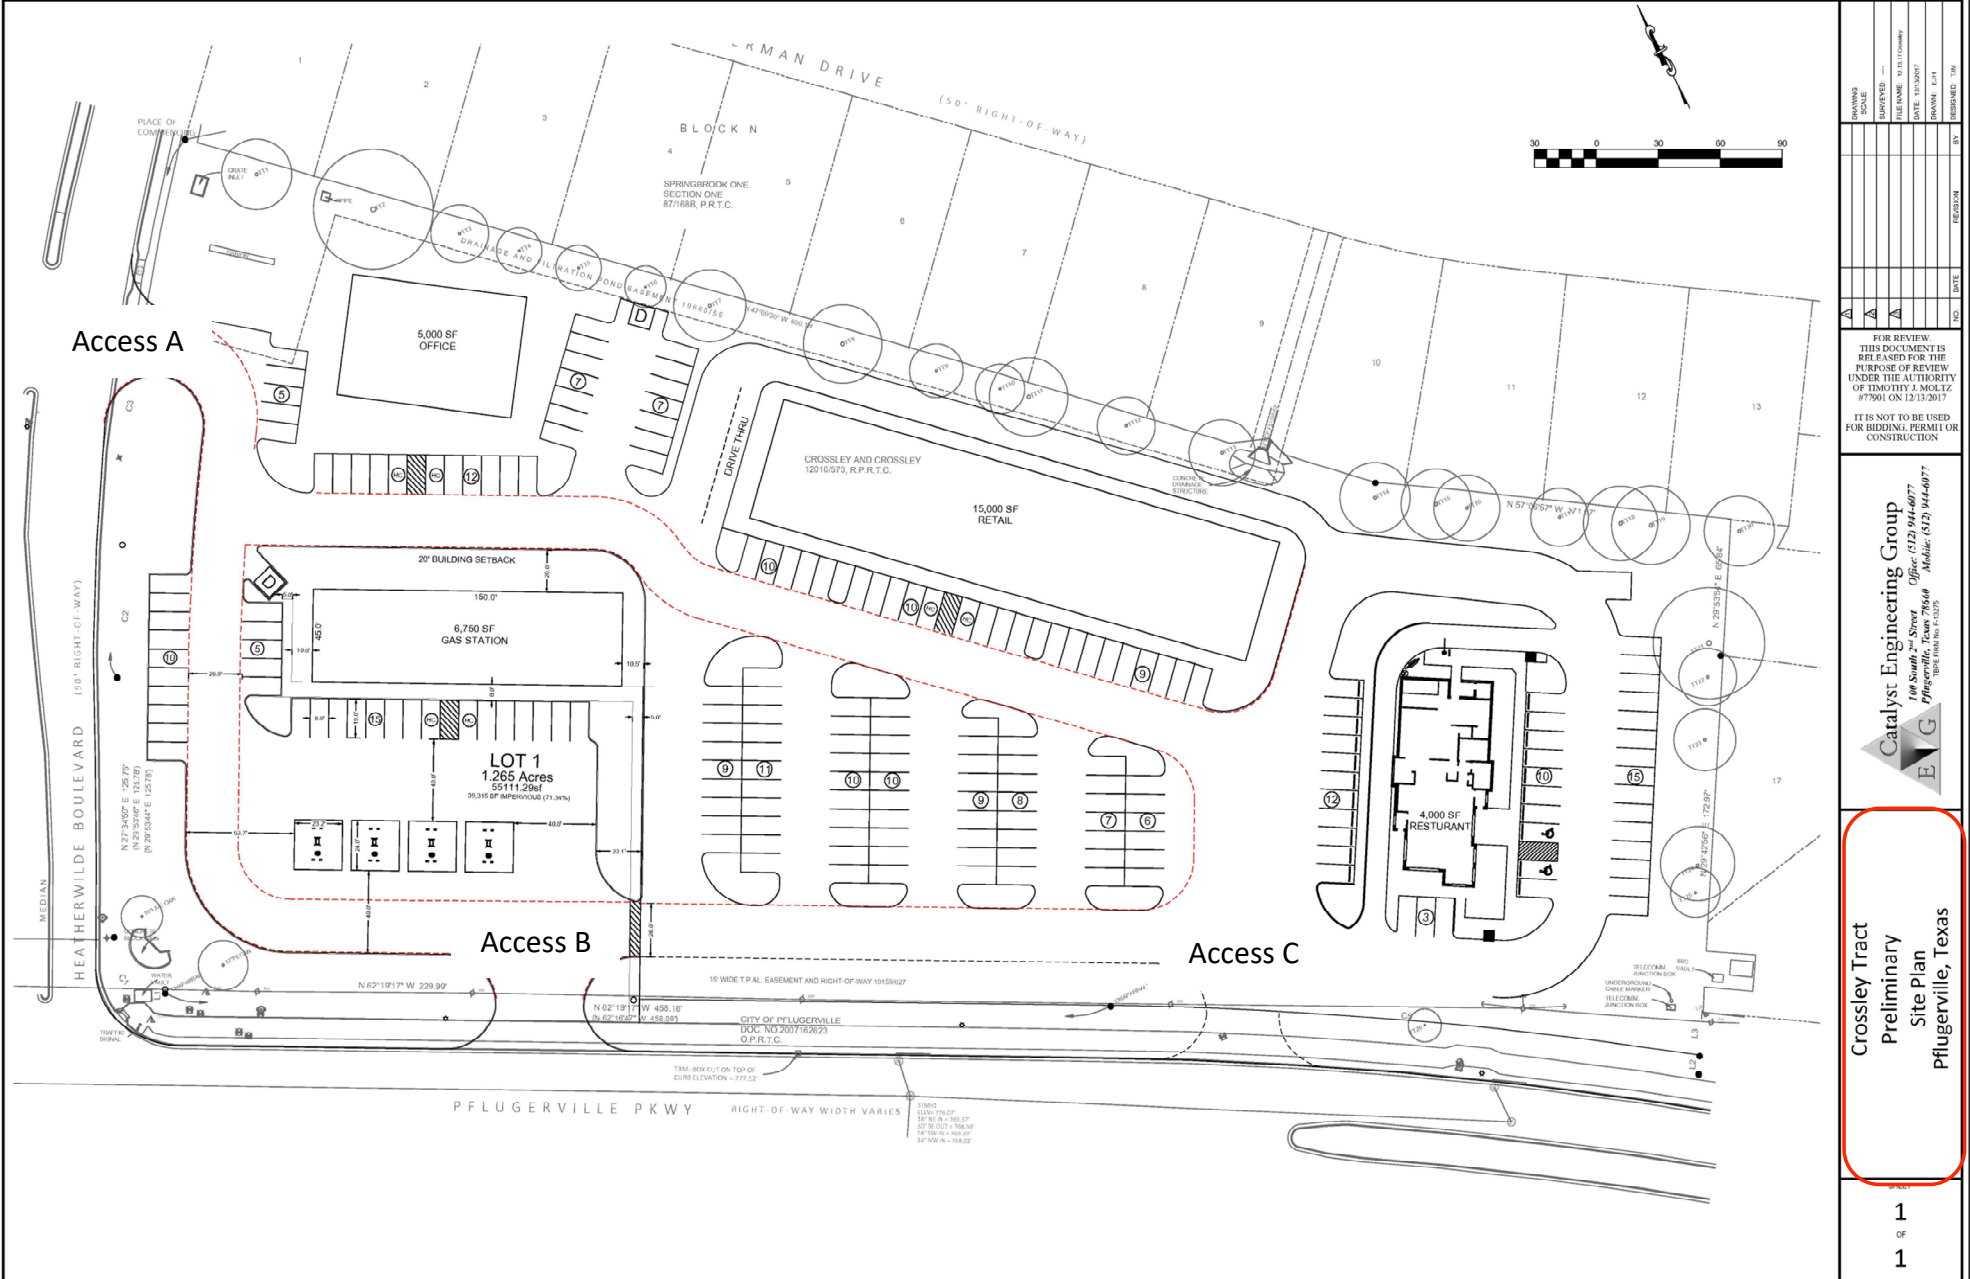

Catalyst Engineering Group
100 South 2nd Street
Pflugerville, Texas 78660
Office: (512) 944-0077
Mobile: (512) 944-0077
www.catalysteng.com

Crossley Tract
Preliminary
Site Plan
Pflugerville, Texas

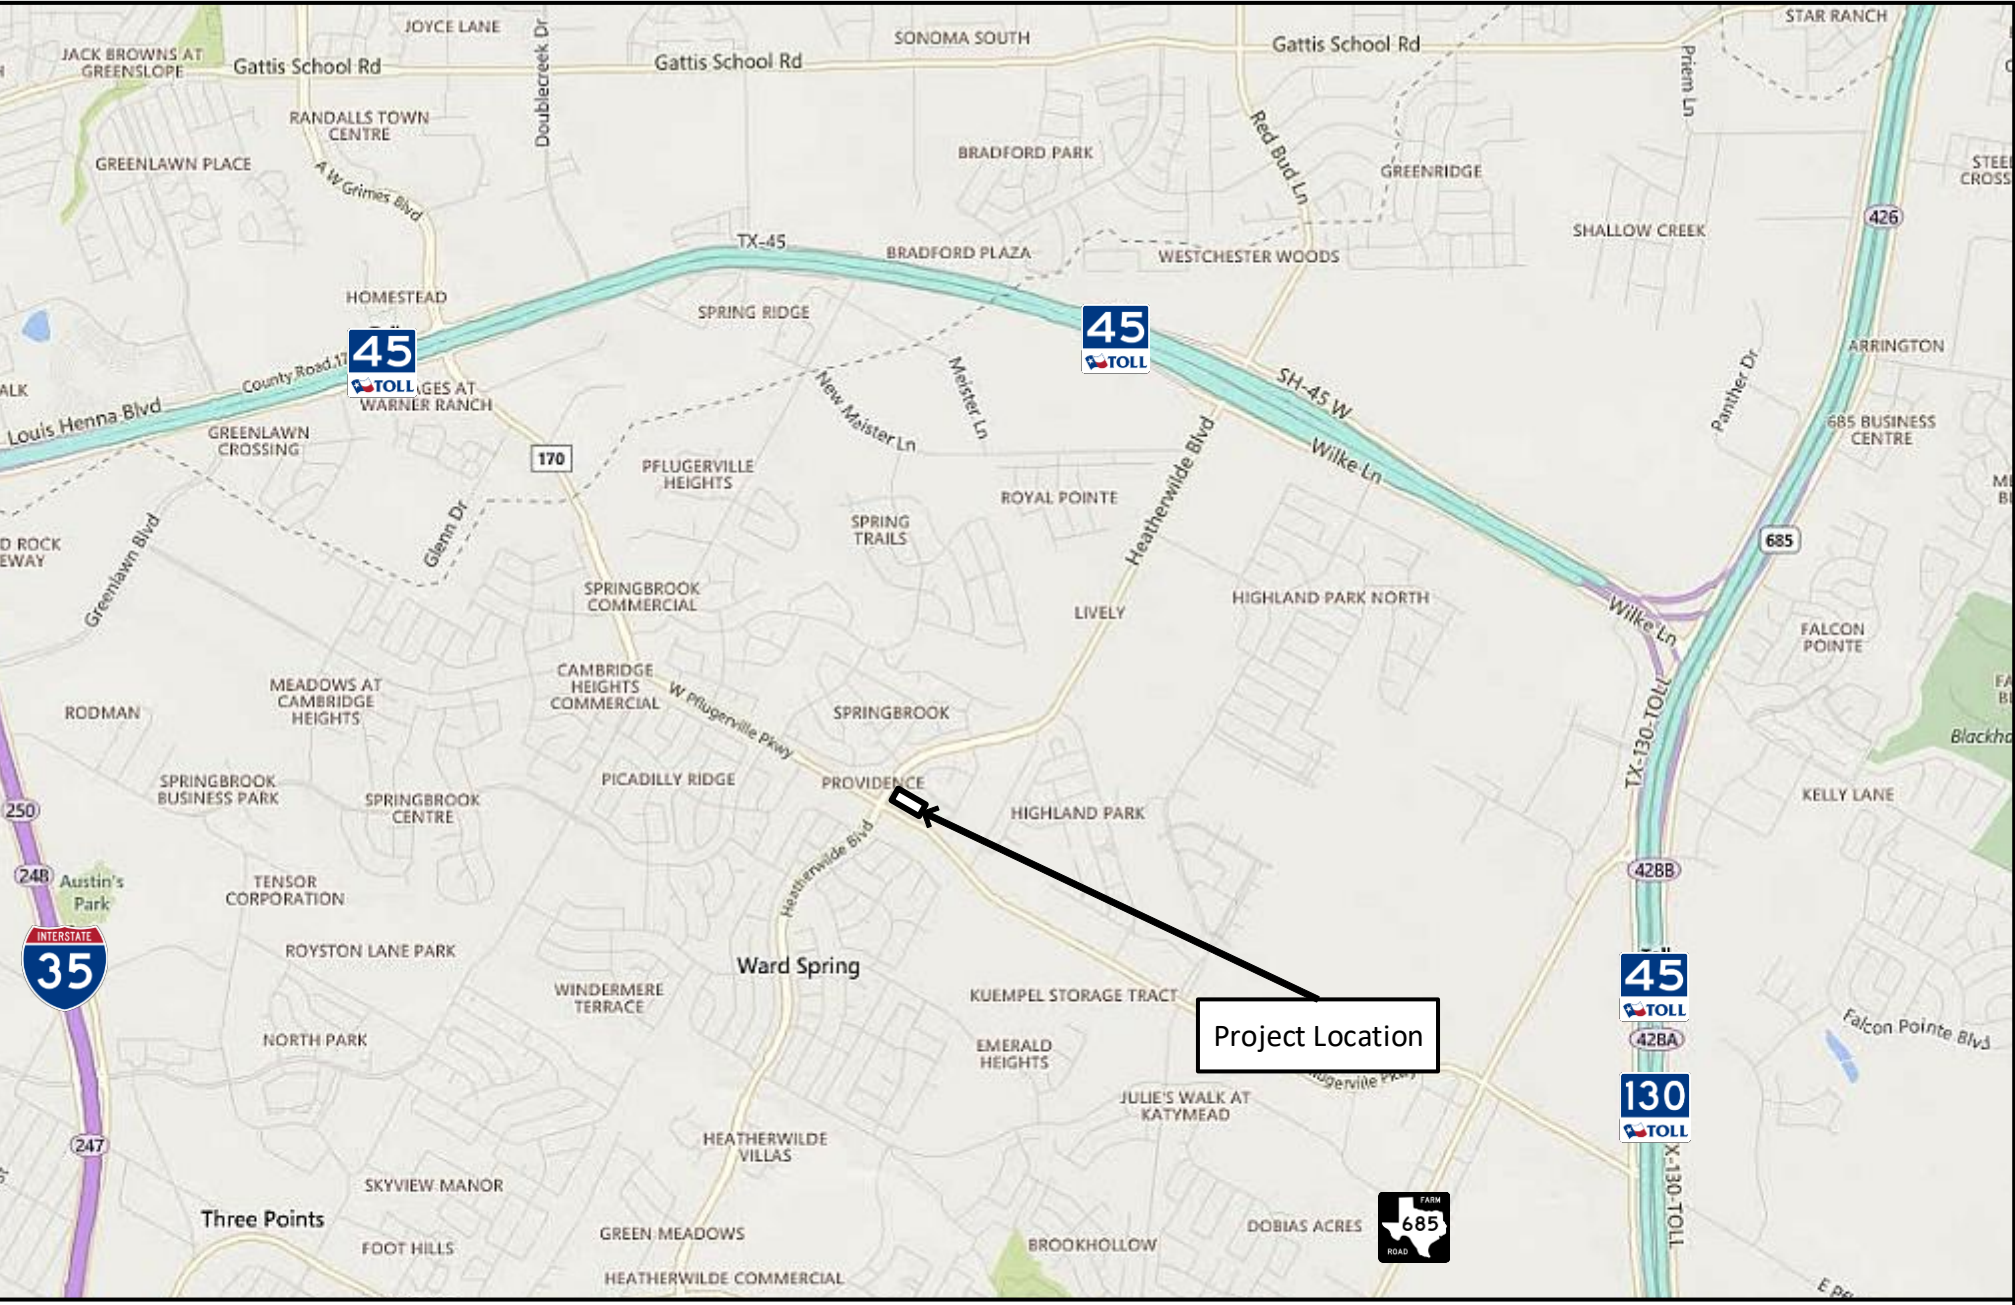

Project Location