


AREA SCHEDULE - BUILDING A LEVEL 2			
BUILDING	SPACE	USE	AREA
LEVEL 2			
BUILDING A	TENANT A201	INDUSTRIAL	5,602 SF
BUILDING A	TENANT A202	INDUSTRIAL	4,496 SF
BUILDING A	TENANT A203	INDUSTRIAL	2,293 SF
BUILDING A	TENANT A204	INDUSTRIAL	5,365 SF
BUILDING A	TENANT A205	INDUSTRIAL	2,216 SF
BUILDING A	VERTICAL CIRCULATION		302 SF
BUILDING A	COMMON		2,211 SF
BUILDING A	VERTICAL CIRCULATION		22,492 SF
	COMMON		
			14,521 SF

AREA SCHEDULE - BUILDING B LEVEL 2			
BUILDING	SPACE	USE	AREA
LEVEL 2			
BUILDING B	TENANT B201	INDUSTRIAL	2,674 SF
BUILDING B	TENANT B202	INDUSTRIAL	1,872 SF
BUILDING B	TENANT B203	INDUSTRIAL	1,472 SF
BUILDING B	TENANT B204	INDUSTRIAL	1,472 SF
BUILDING B	TENANT B205	INDUSTRIAL	1,518 SF
BUILDING B	TENANT B206	INDUSTRIAL	1,568 SF
BUILDING B	VERTICAL CIRCULATION		3,182 SF
BUILDING B	COMMON		
			14,521 SF

AREA SCHEDULE - BUILDING C LEVEL 2			
BUILDING	SPACE	USE	AREA
LEVEL 2			
BUILDING C	TENANT C201	INDUSTRIAL	1,746 SF
BUILDING C	TENANT C202	INDUSTRIAL	6,606 SF
BUILDING C	TENANT C204	INDUSTRIAL	2,666 SF
BUILDING C	TENANT C205	INDUSTRIAL	3,412 SF
BUILDING C	TENANT C207	INDUSTRIAL	5,220 SF
BUILDING C	TENANT C208	INDUSTRIAL	3,811 SF
BUILDING C	TENANT C209	BUSINESS	3,073 SF
BUILDING C	TENANT C210	BUSINESS	2,533 SF
BUILDING C	TENANT C211	INDUSTRIAL	2,298 SF
BUILDING C	TENANT C212	INDUSTRIAL	2,276 SF
BUILDING C	VERTICAL CIRCULATION		1,442 SF
BUILDING C	VERTICAL CIRCULATION		227 SF
BUILDING C	COMMON		227 SF
BUILDING C	VERTICAL CIRCULATION		321 SF
BUILDING C	COMMON		324 SF
BUILDING C	VERTICAL CIRCULATION		1,062 SF
BUILDING C	COMMON		1,472 SF
BUILDING C	VERTICAL CIRCULATION		2,062 SF
BUILDING C	COMMON		42,971 SF

AREA SCHEDULE - BUILDING D LEVEL 2			
BUILDING	SPACE	USE	AREA
LEVEL 2			
BUILDING D	TENANT D201	INDUSTRIAL	3,002 SF
BUILDING D	TENANT D202	INDUSTRIAL	1,446 SF
BUILDING D	TENANT D203	INDUSTRIAL	1,446 SF
BUILDING D	TENANT D204	INDUSTRIAL	1,747 SF
BUILDING D	TENANT D205	INDUSTRIAL	3,108 SF
BUILDING D	TENANT D206	INDUSTRIAL	2,389 SF
BUILDING D	TENANT D207	INDUSTRIAL	1,932 SF
BUILDING D	TENANT D208	INDUSTRIAL	2,385 SF
BUILDING D	VERTICAL CIRCULATION		666 SF
BUILDING D	COMMON		680 SF
BUILDING D	VERTICAL CIRCULATION		2,392 SF
BUILDING D	COMMON		23,453 SF

LEVEL 2	BUSINESS	9,883 SF
TOTAL: 3		9,883 SF
LEVEL 2	INDUSTRIAL	78,427 SF
TOTAL: 27		78,427 SF
LEVEL 2		103,436 SF
GRAND TOTAL		103,436 SF

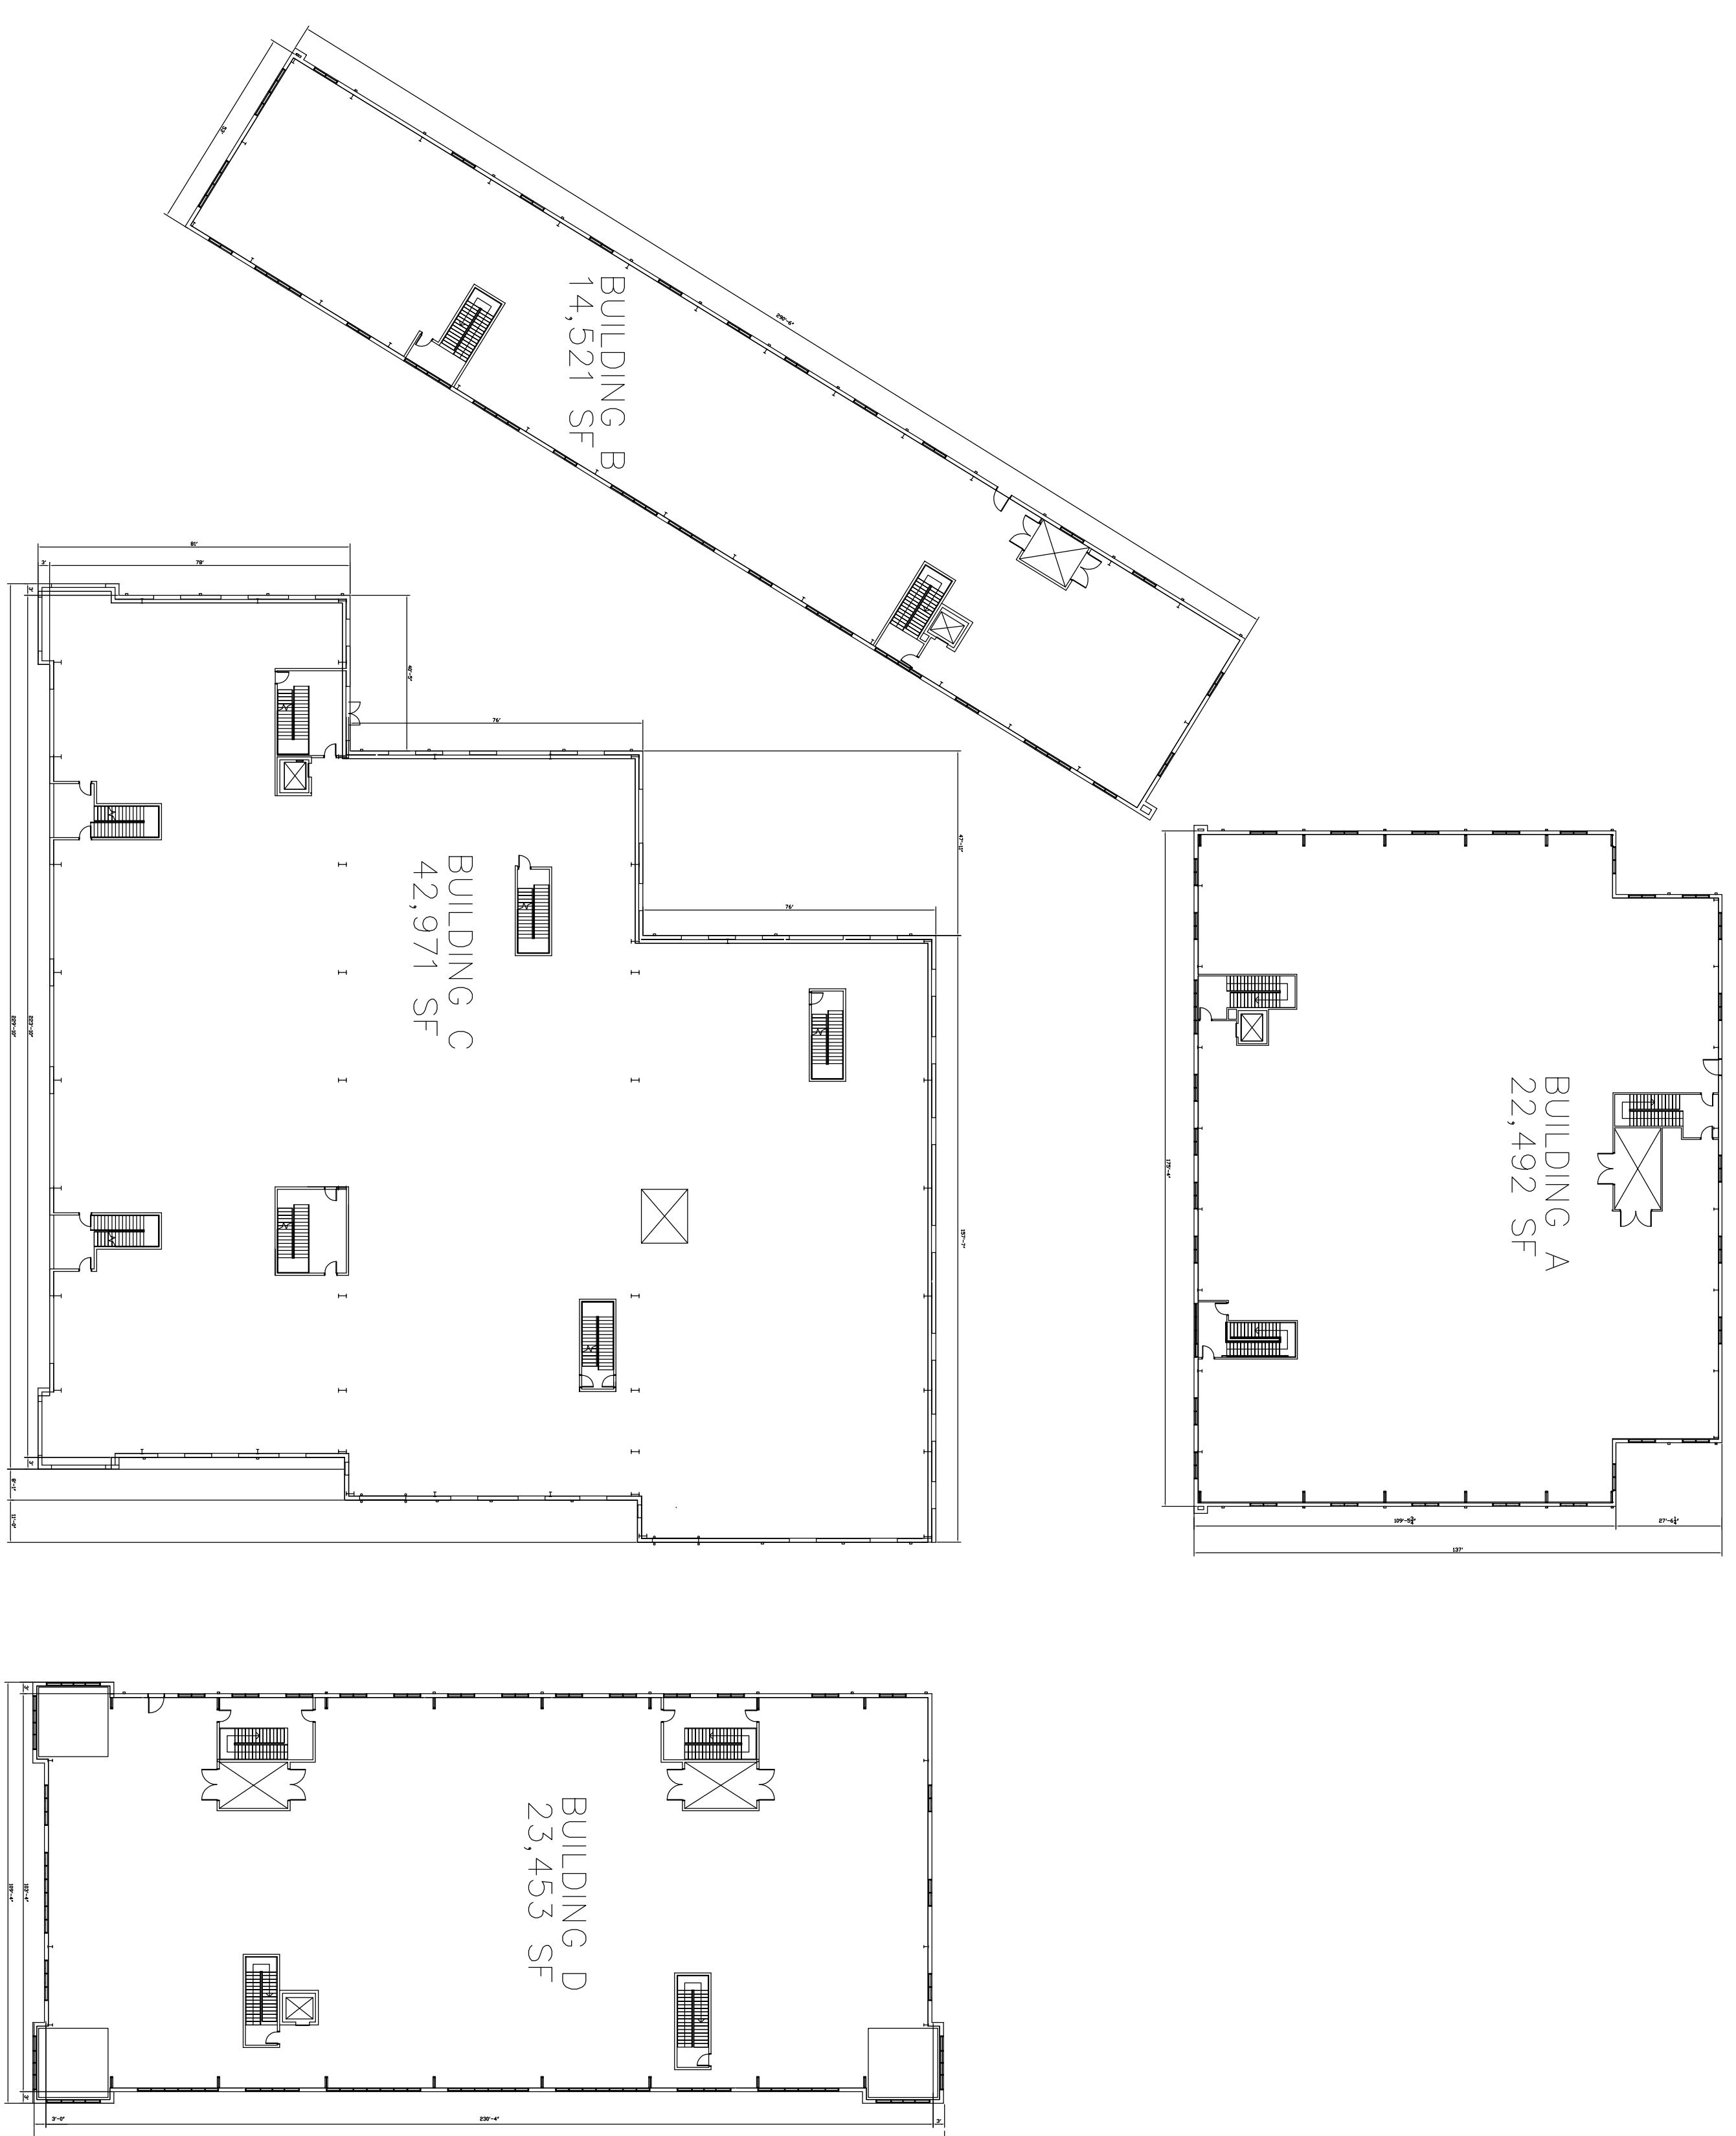


SITE PLAN REVIEW  
NOT FOR CONSTRUCTION  
17 SEPTEMBER 2019

REVISIONS

3	21-09227
---	----------

LEVEL 2 KEY PLAN

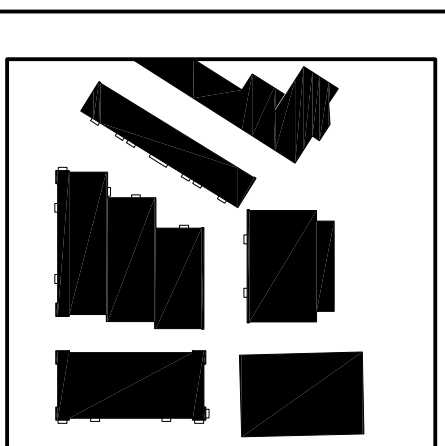

**LLB**  
ARCHITECTS  
Lerner | Laddis Bartels  
Pawtucket, RI  
401.421.7715  
Worcester, MA  
508.556.4648  
www.LLBarch.com

SAGAMORE LANDING  
140 ACE STREET  
FALL RIVER, MA