


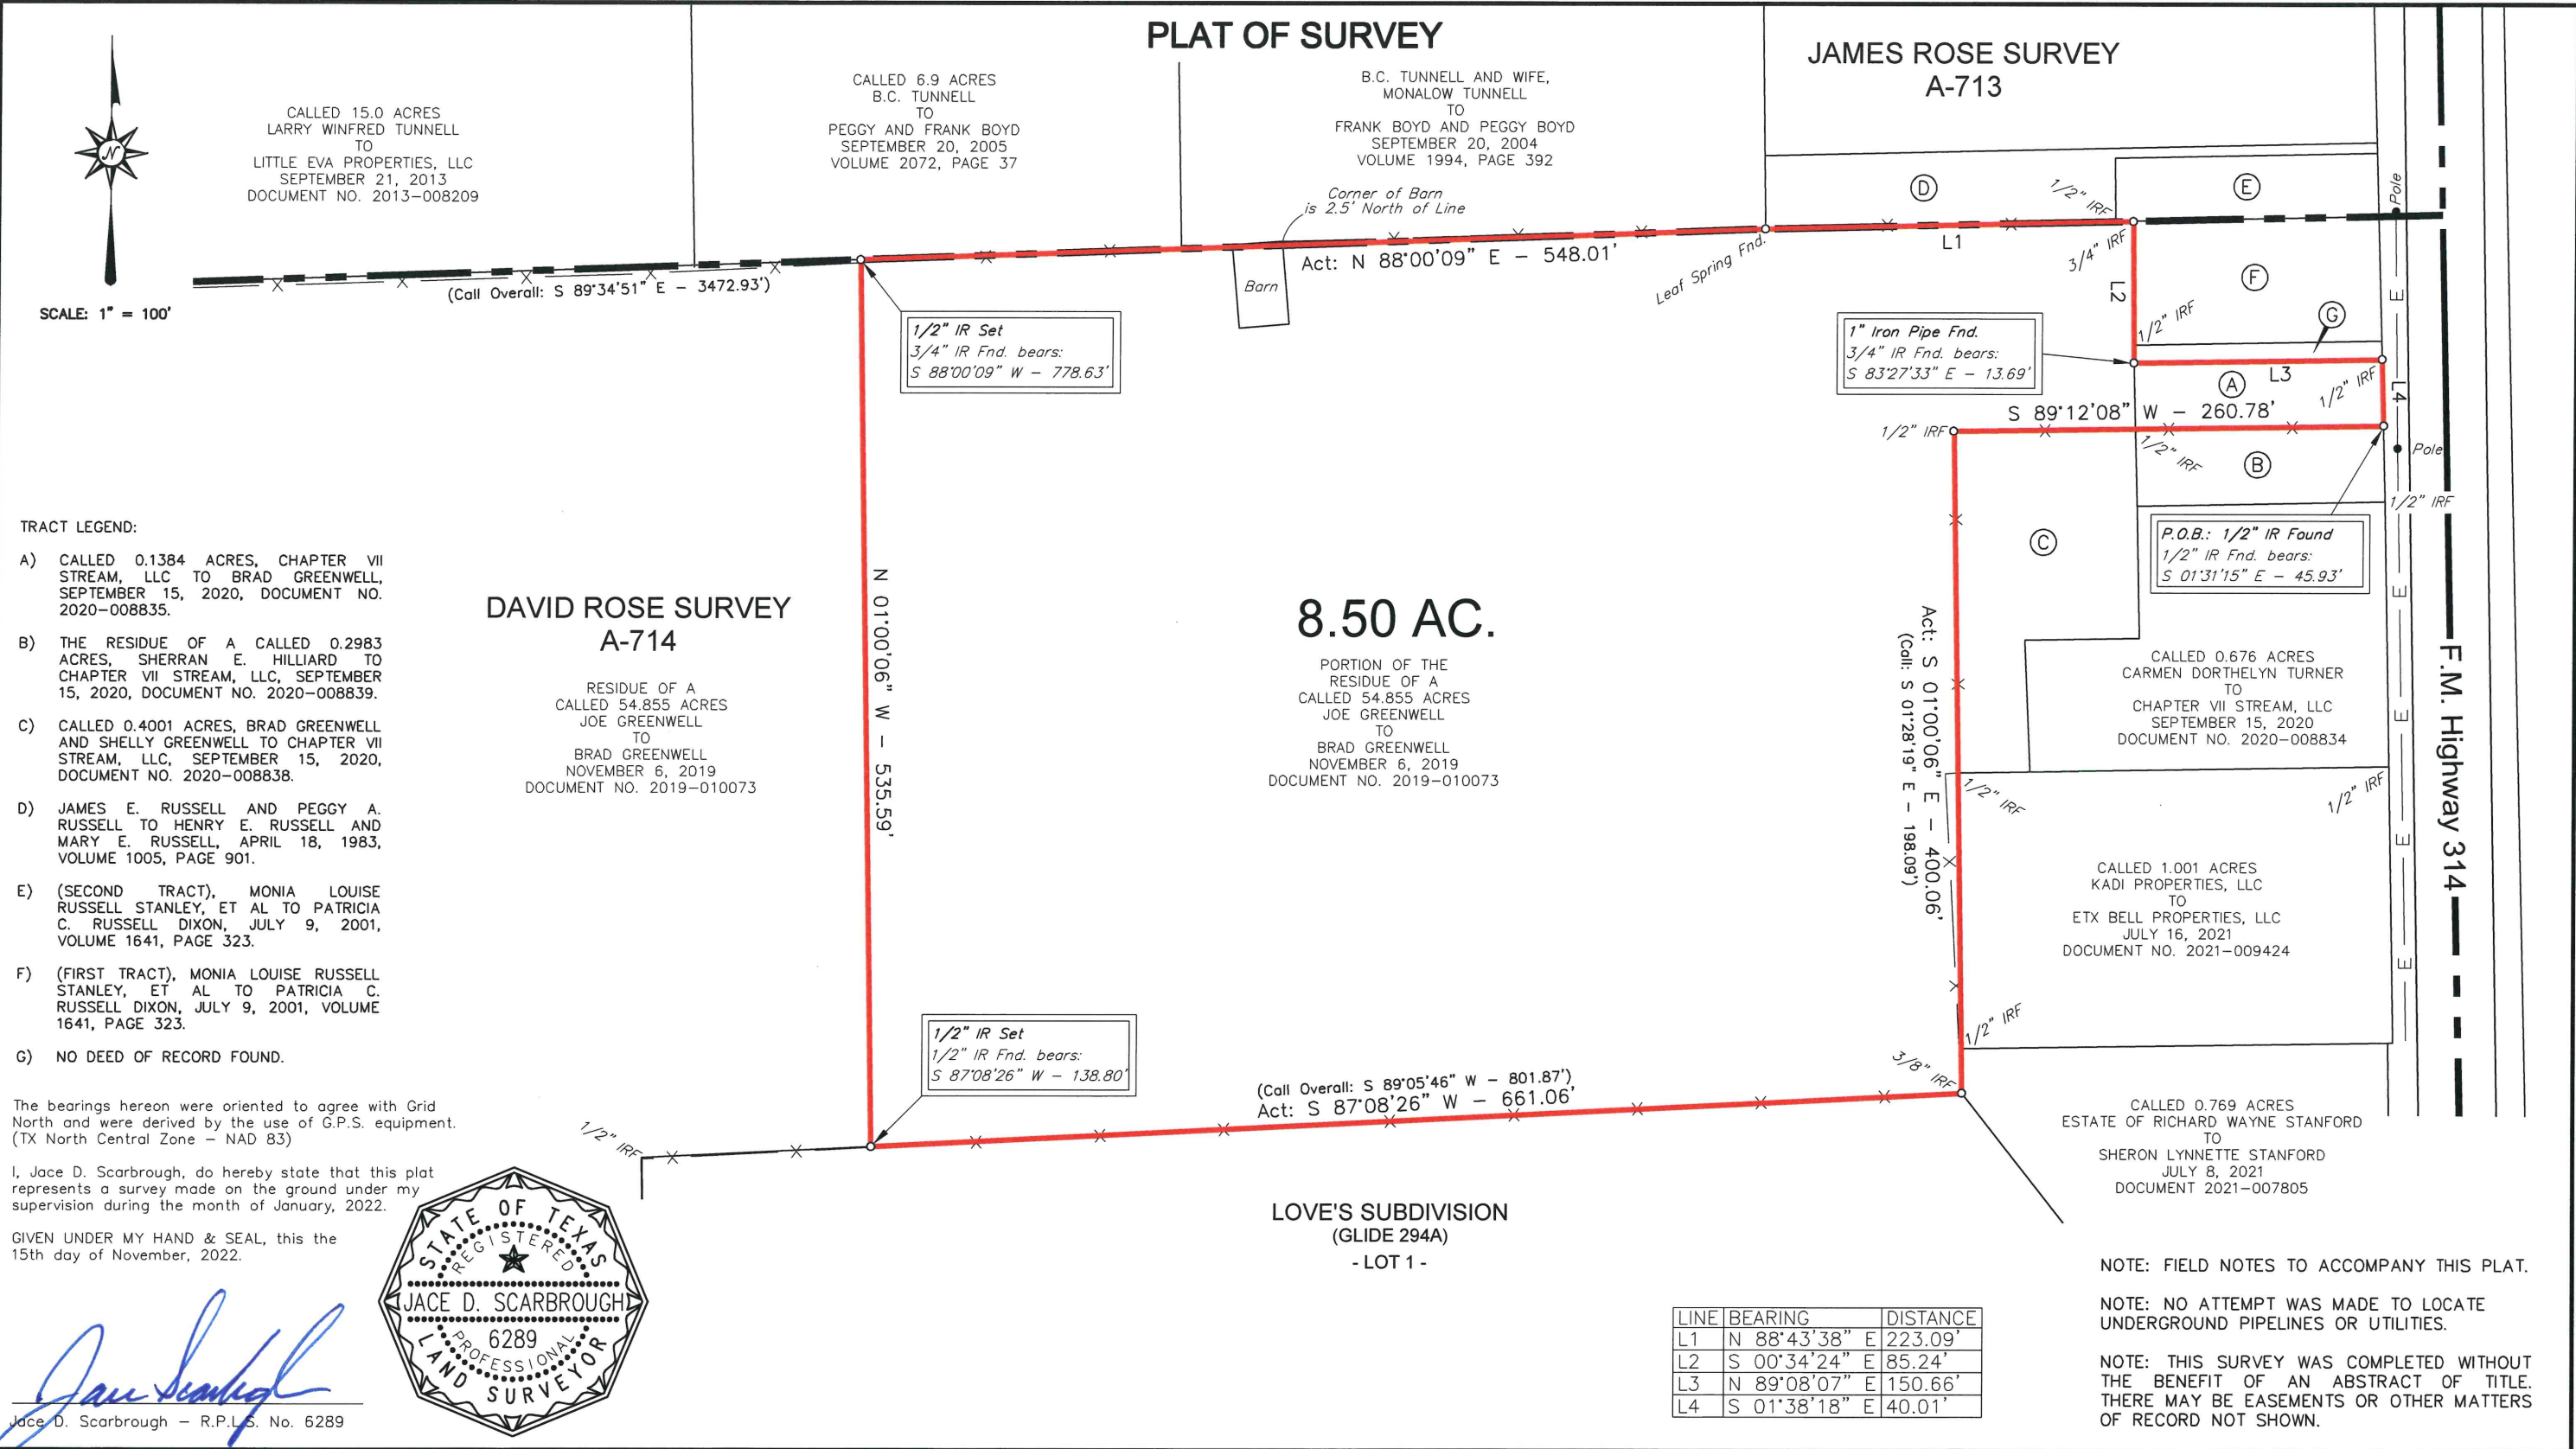

LEGEND	0 100 200 300	JDS SURVEYING, INC. WWW.JDSSURVEY.COM	PLAT OF SURVEY 8.50 AC. LOCATED IN THE DAVID ROSE SURVEY, A-714 VAN ZANDT COUNTY, TEXAS	DRAWN BY: SJ SCALE: 1" = 100'
Barbed Wire Fence — x —		PROFESSIONAL SURVEYING & MAPPING T.B.P.E.L.S. Firm Registration No. 10194118 159 W. Main, Van, TX 75790 - Phone: (903) 963-2333		SURVEYED BY: SM REF: GREENWELL
Powerline — E —				DATE: 11-15-2022 FILE NO: 28648.DWG
IRF IRON ROD FOUND				
IRS IRON ROD SET				