


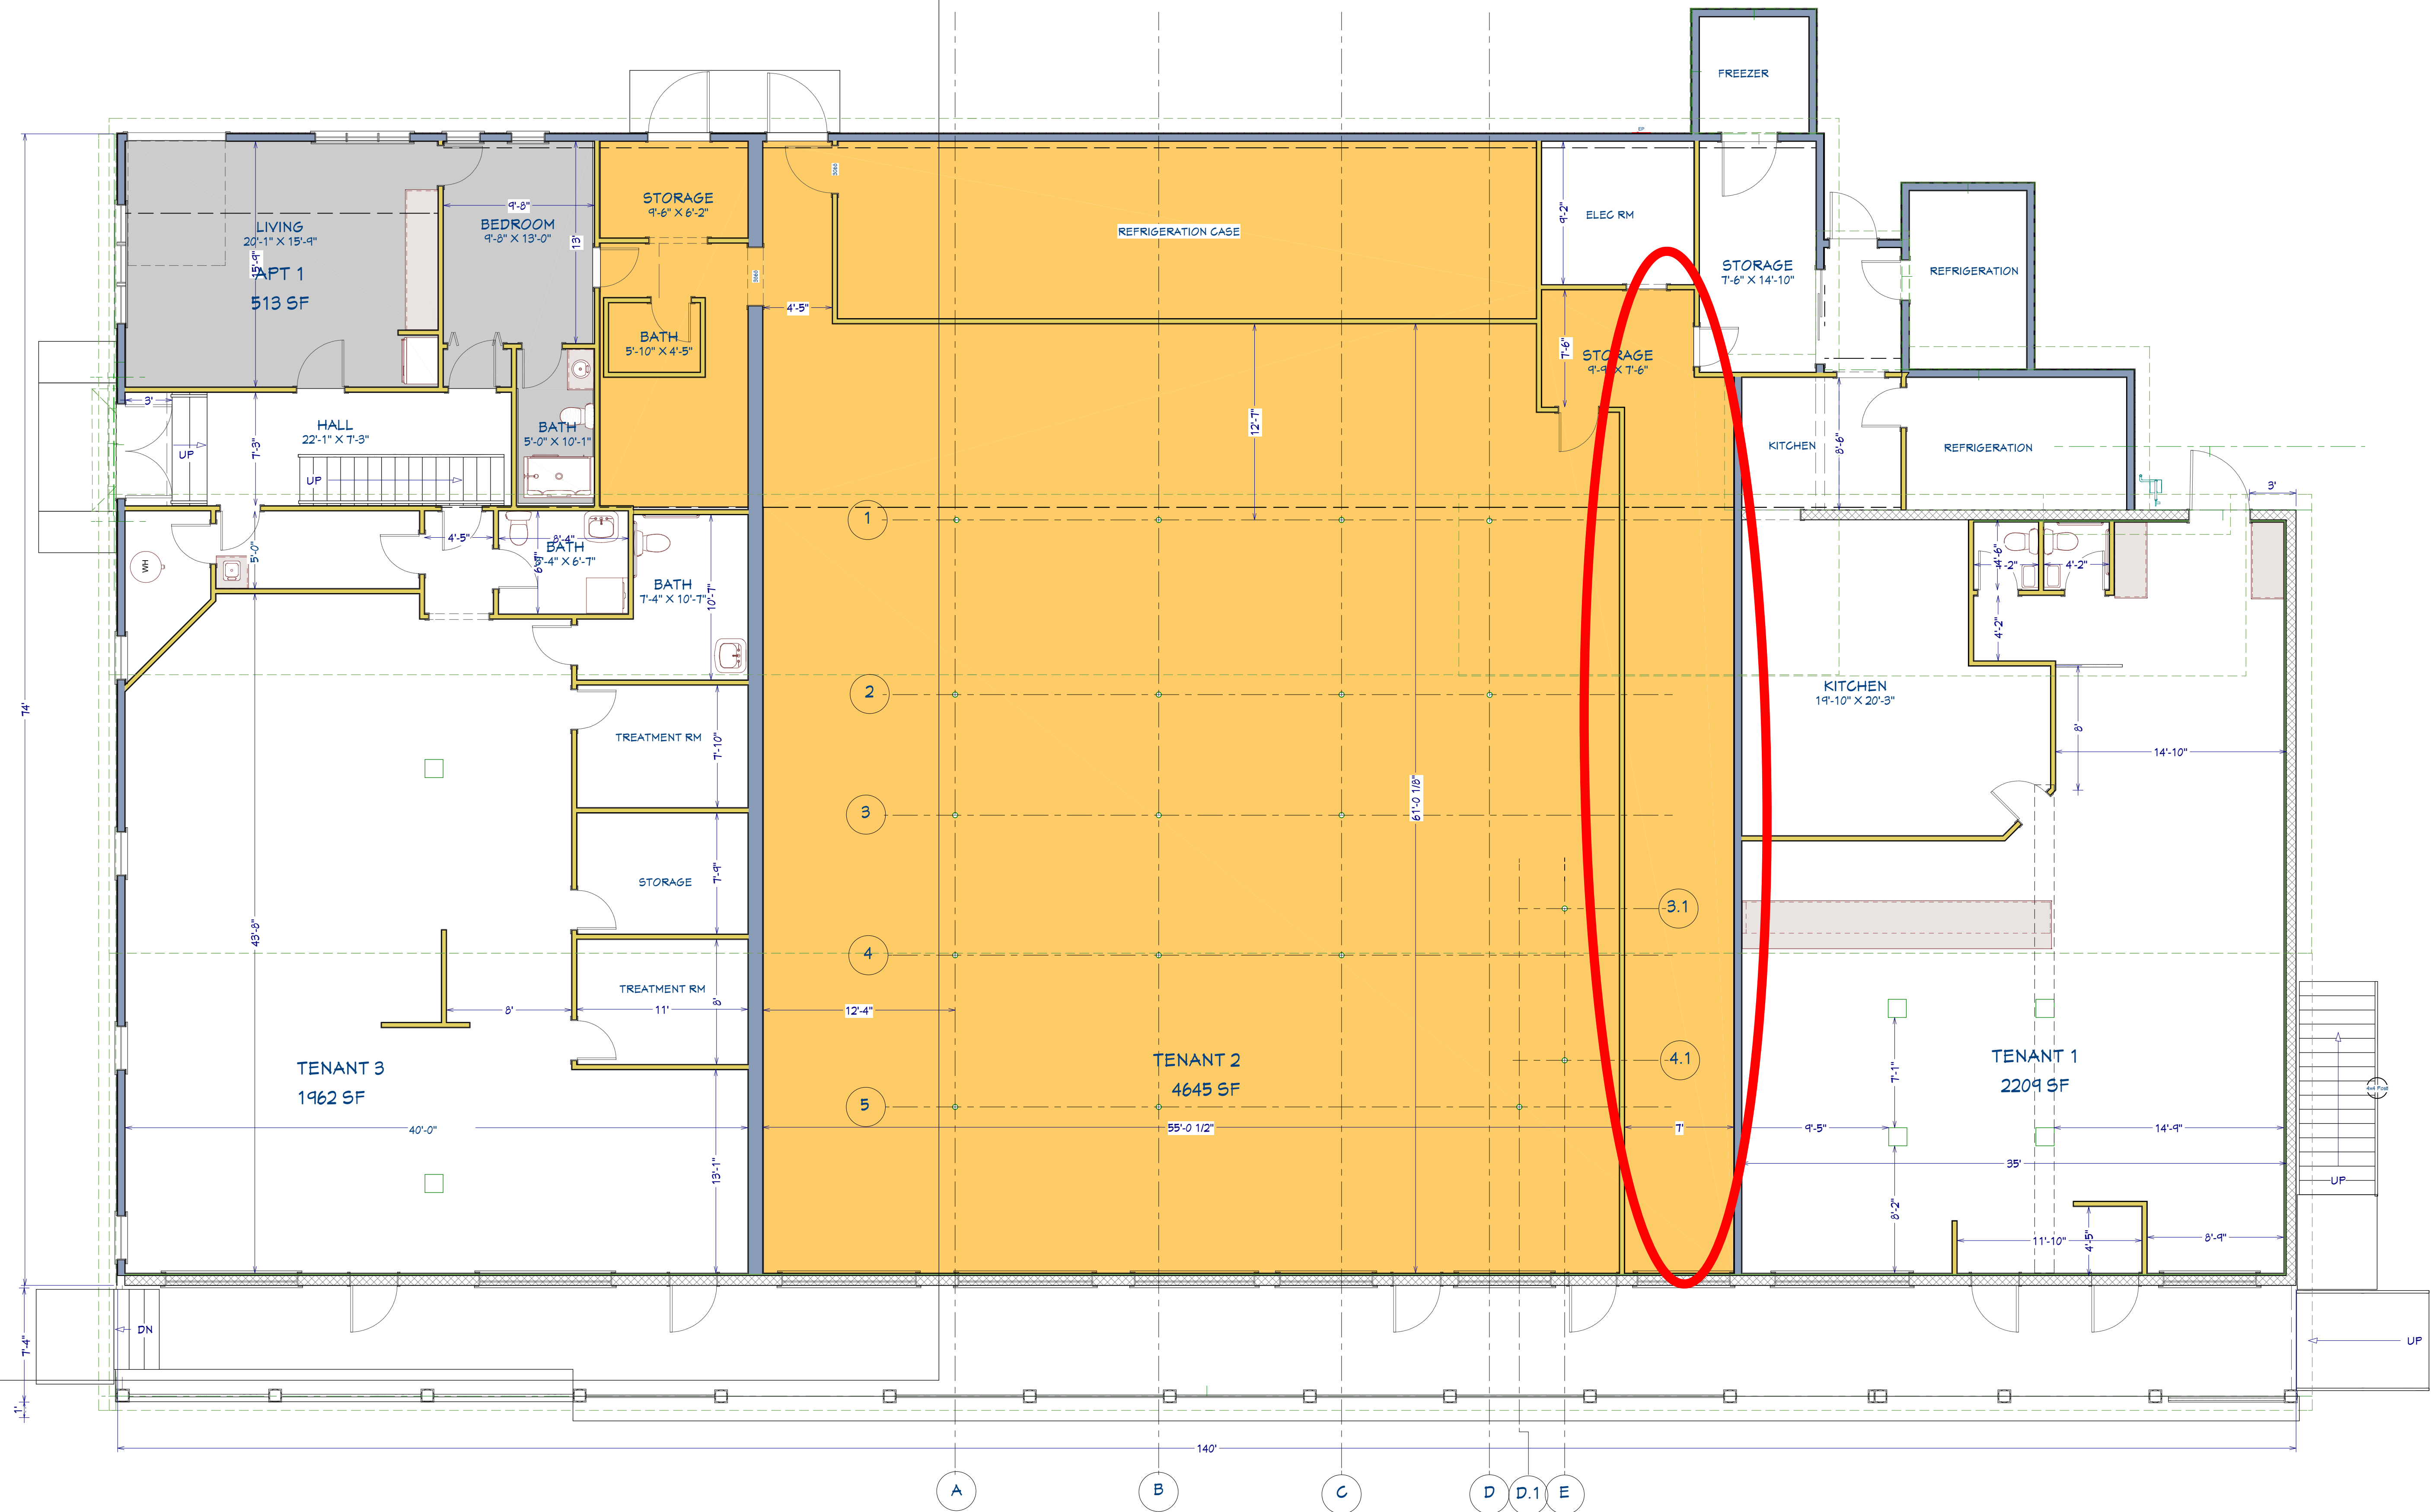

EXISTING FIRST FLOOR
SCALE: 3/16"=1'-0"



STAMP:

BALCAREK ARCHITECTS, LLC
Easton, MA (508) 220-5999
deborah@balcarekarchitects.com

ISSUED:

CLIENT: MAGUIRE'S BAR & GRILL
503 FOUNDRY STREET
EASTON, MA

SHEET TITLE
EXISTING PLANS

DATE:


6/8/22

SCALE:

AS NOTED

SHEET:

EX-1

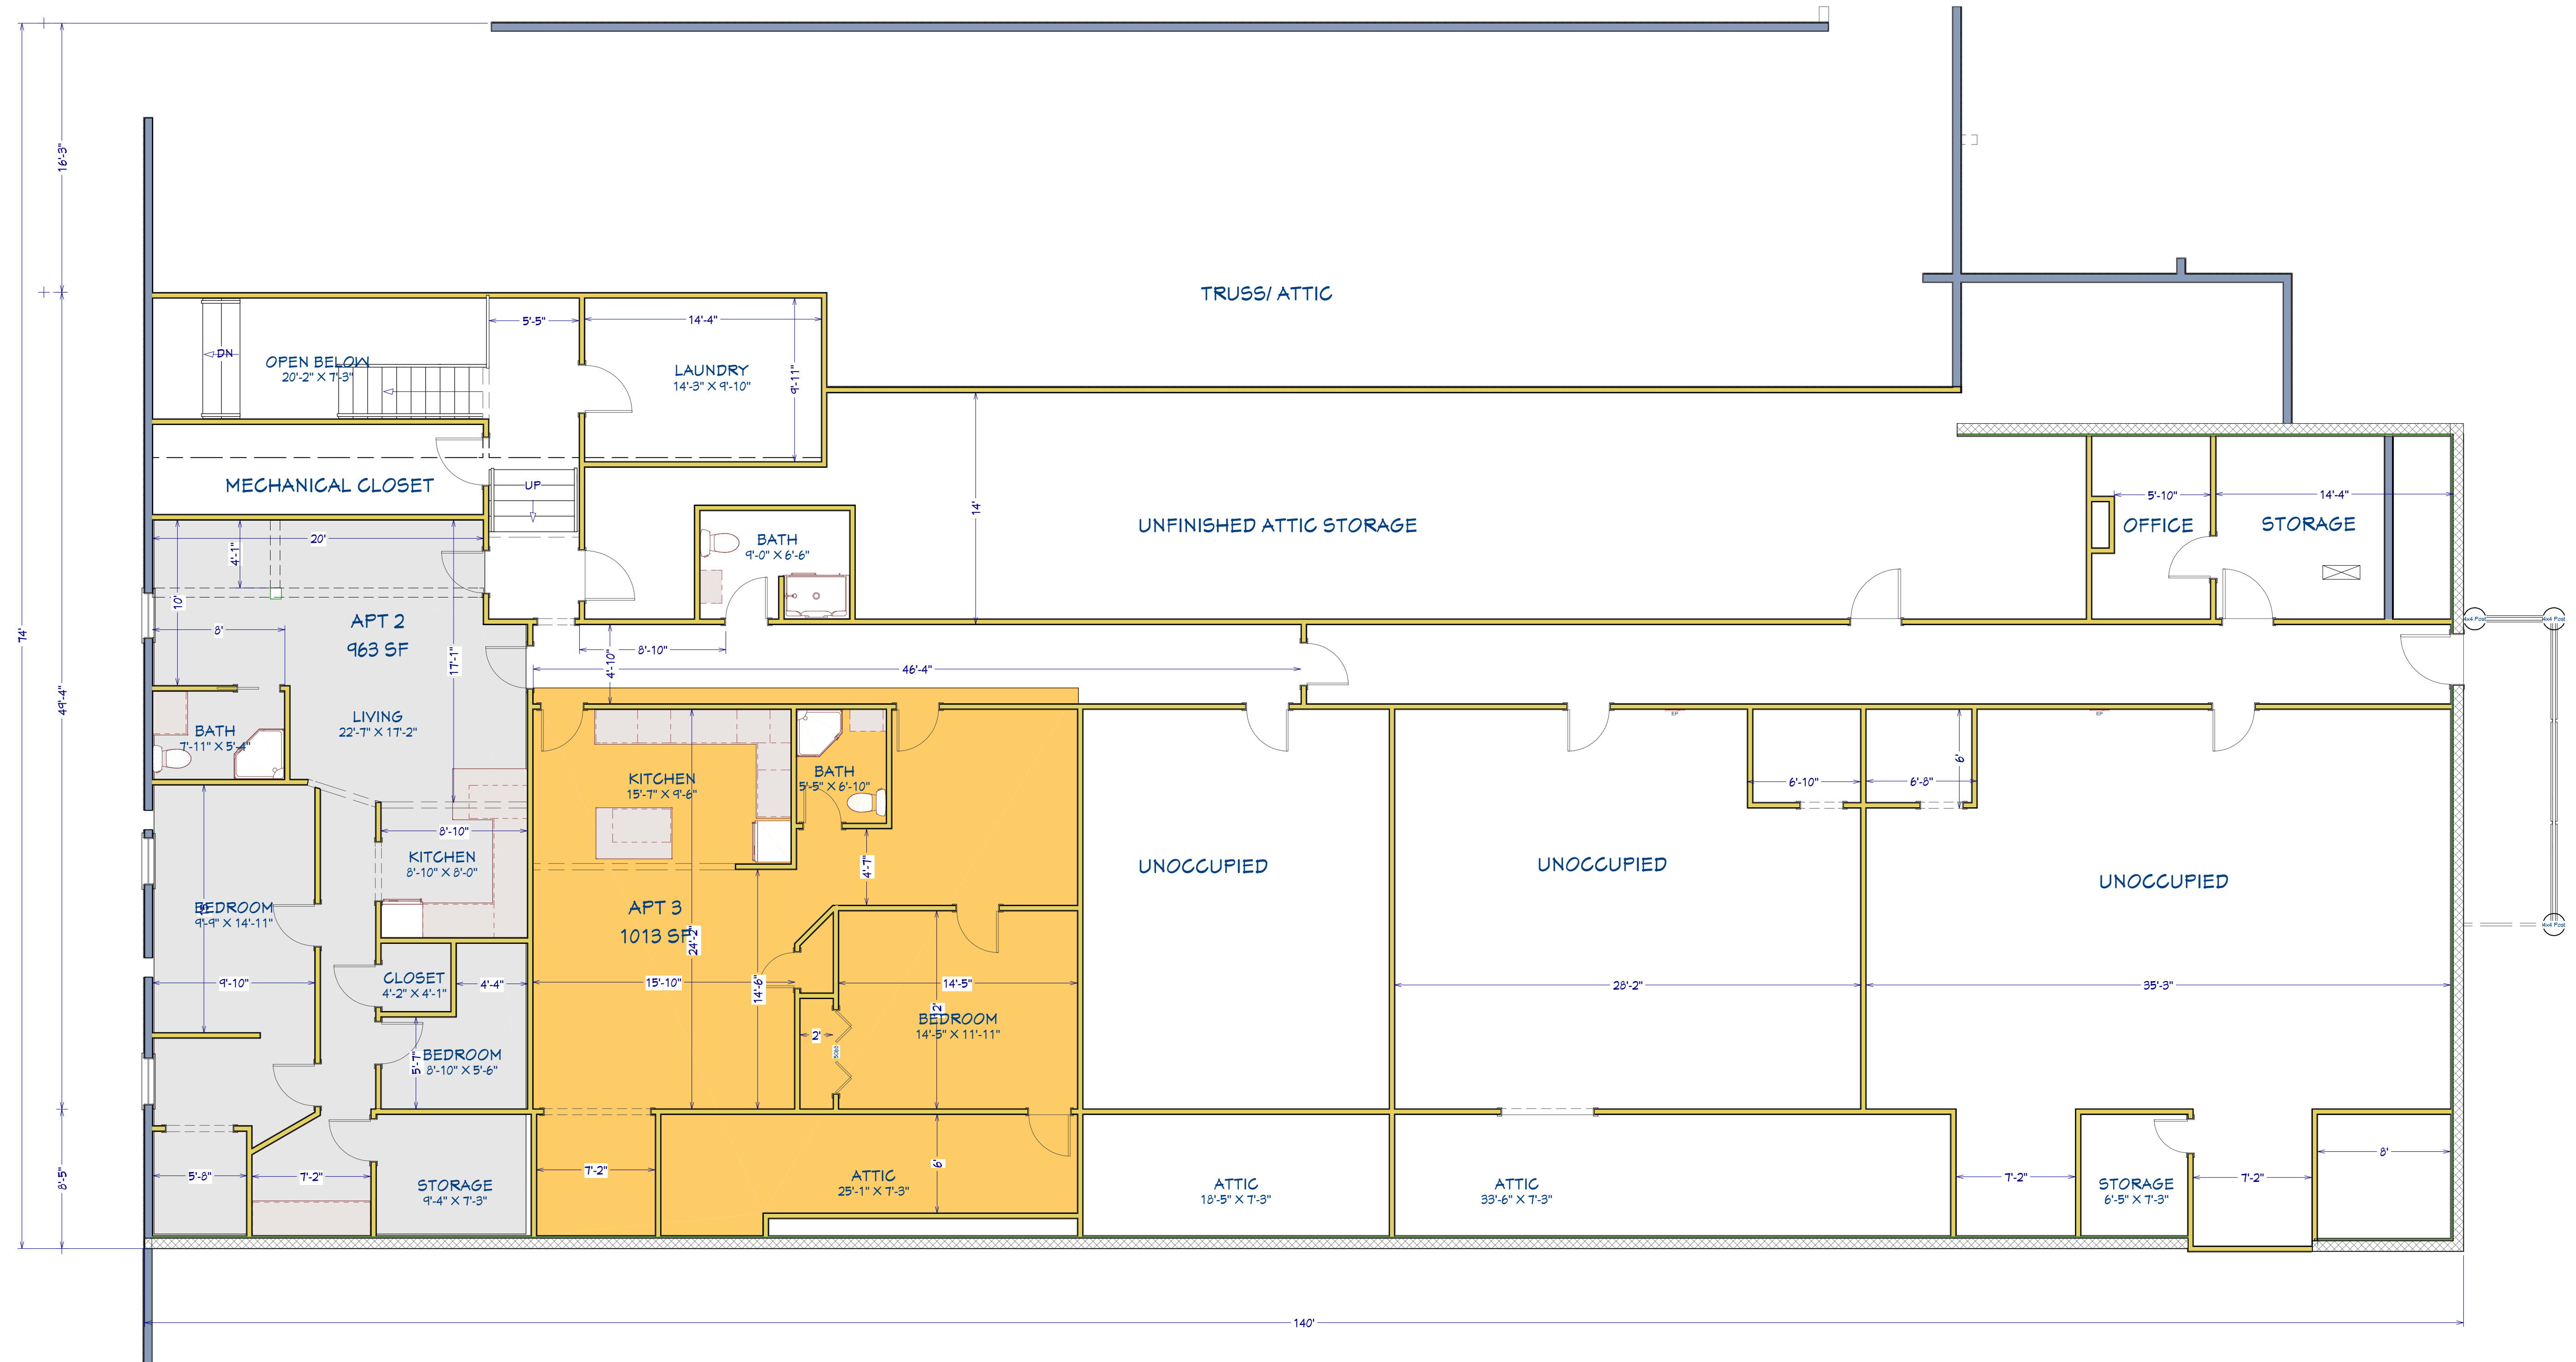

EXISTING SECOND FLOOR
SCALE: 3/16=1'-0"



STAMP:

BALCAREK ARCHITECTS, LLC
Easton, MA (508) 220-5999
deborah@balcarekarchitects.com

ISSUED:

CLIENT: MAGUIRE'S BAR & GRILL
503 FOUNDRY STREET
EASTON, MA

SHEET TITLE
EXISTING PLANS
© COPYRIGHT: BALCAREK ARCHITECTS 2022

DATE:

6/8/22

SCALE:

AS NOTED

SHEET:

EX-2

B

STAMP:

BALCAREK ARCHITECTS, LLC
Easton, MA (508) 230-5999
deborah@balcarekarchitects.com

ISSUED:

CLIENT: MAGUIRE'S BAR & GRILL
503 FOUNDRY STREET
EASTON, MA

SHEET TITLE
EXISTING ELEVATIONS

DATE:
6/8/22

SCALE:
AS NOTED


SHEET:
EX-3

© COPYRIGHT: BALCAREK ARCHITECTS 2022





LEFT SIDE ELEVATION
SCALE: 3/16=1'-0"

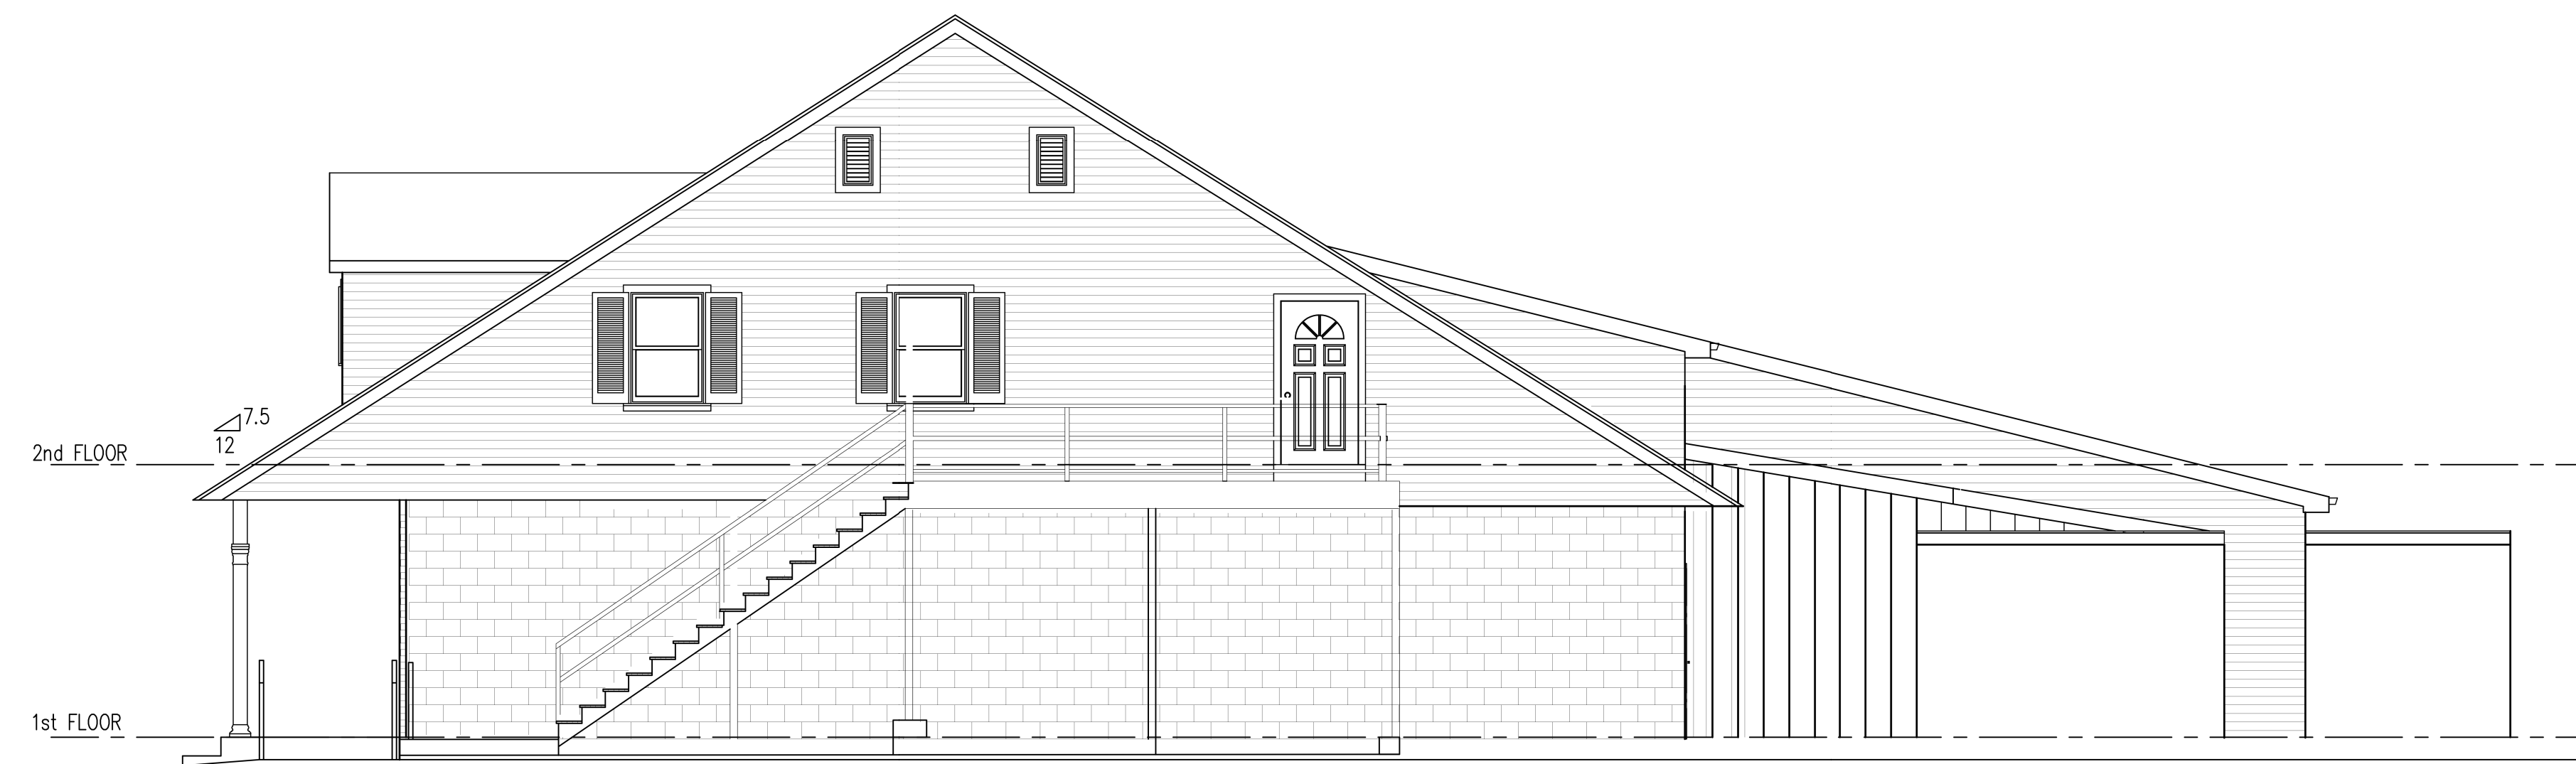

RIGHT SIDE ELEVATION
SCALE: 3/16=1'-0"



STAMP:

BALCAREK ARCHITECTS, LLC
Easton, MA (508) 230-5999
deborah@BalcarekArchitects.com

ISSUED:

CLIENT: MAGUIRE'S BAR & GRILL
503 FOUNDRY STREET
EASTON, MA

SHEET TITLE
EXISTING ELEVATIONS

DATE:

6/8/22

SCALE:

AS NOTED

SHEET:

EX-4