


No.	DATE	REVISION

THIS PLAN IS APPROVED ONLY FOR WORK APPROVED ON THE APPLICATION SPECIFICATION SHEET. ALL OTHER MATTERS SHOWN ARE NOT TO BE RELIED UPON OR TO BE CONSIDERED AS EITHER APPROVED OR IN ACCORDANCE WITH APPLICABLE CODES.

JOHN PHILIP HESSLEIN AIA
ARCHITECT
682 AVENUE OF THE AMERICAS
NEW YORK, NEW YORK 10010
212-627-2215 TEL
212-627-1949 FAX
COPYRIGHT © 2015 BY J.P. HESSLEIN

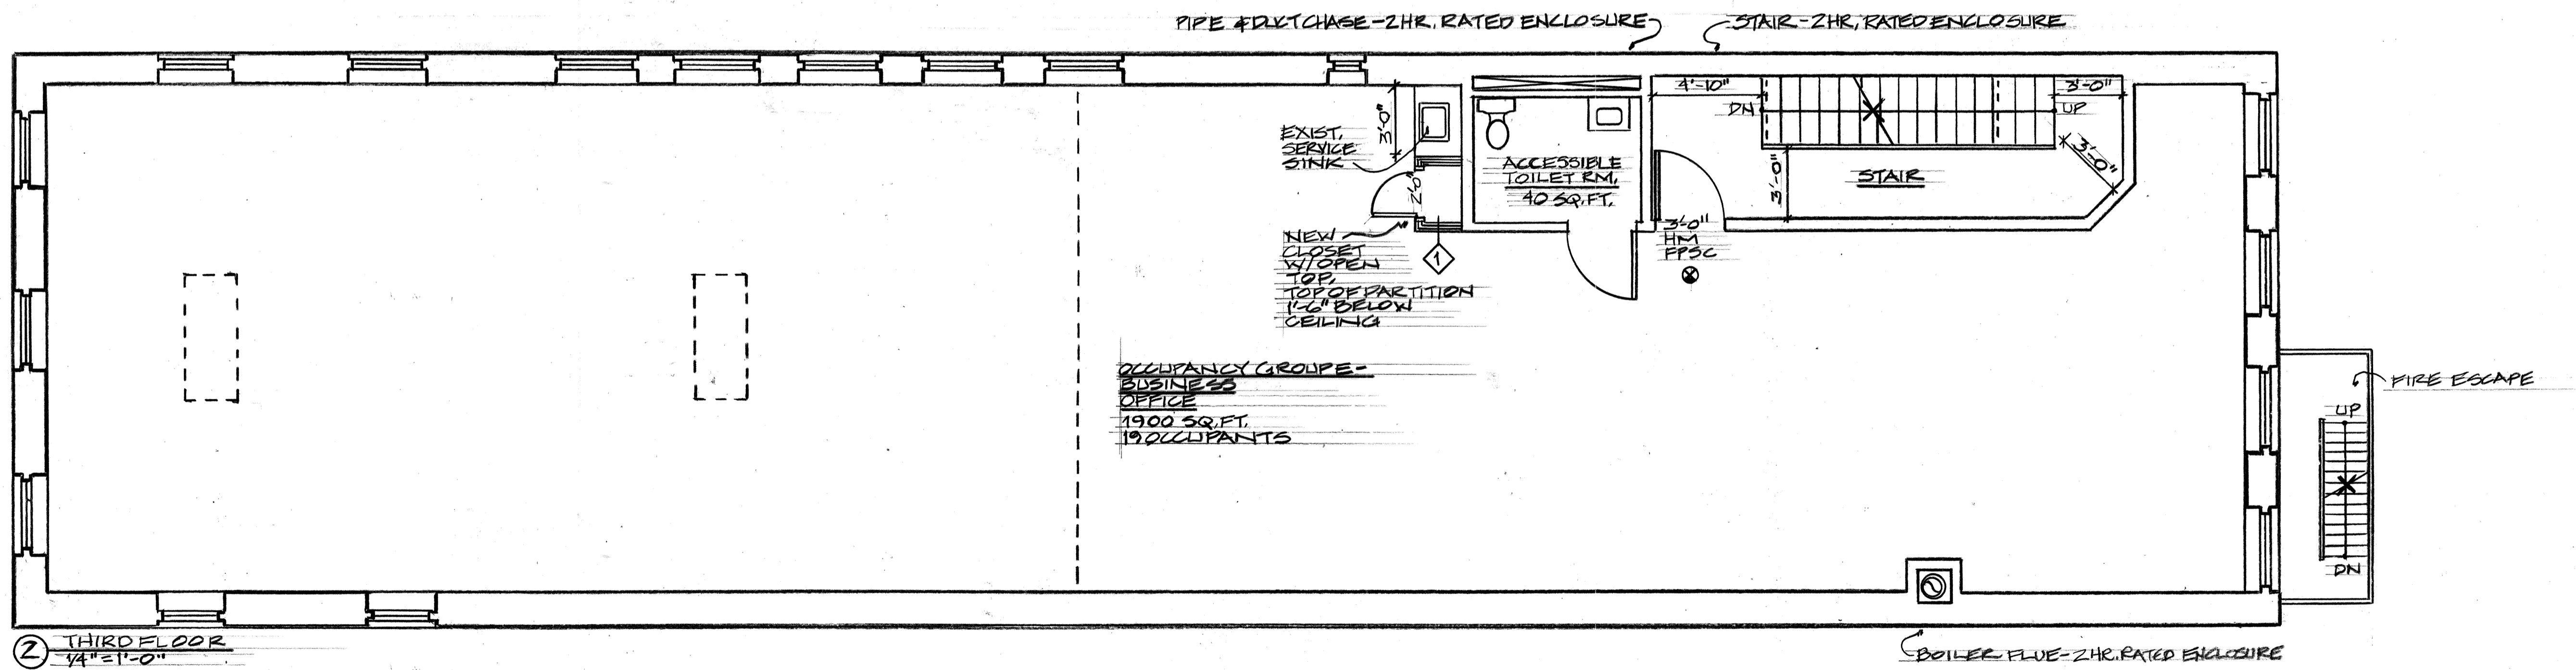

PROJECT
138 WOOSTER ST.
NEW YORK, NEW YORK

2ND FLOOR
3RD FLOOR
PLANS

SIGNATURE & SEAL DATE 09-15-15
PROJECT 138WA1
DRAWING BY JPH
CKD BY JPH
DWG No.
A-002.00
2 OF 4