



PARTITION KEY

REFER TO GENERAL NOTES ON A002 FOR ADDITIONAL INFORMATION
SEE A920 FOR PARTITION SCHEDULE & STANDARD PARTITION DETAILS

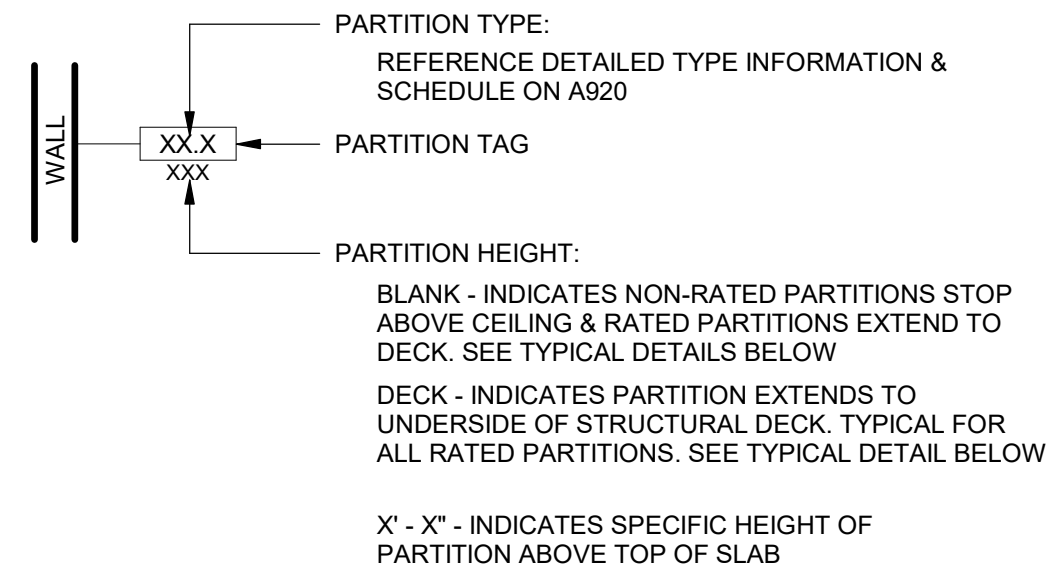

PARTITION PLAN SYMBOLS

- 1 HOUR PARTITION
- 2 HOUR PARTITION
- 3 HOUR PARTITION
- METAL STUD PARTITION
- MASONRY PARTITION

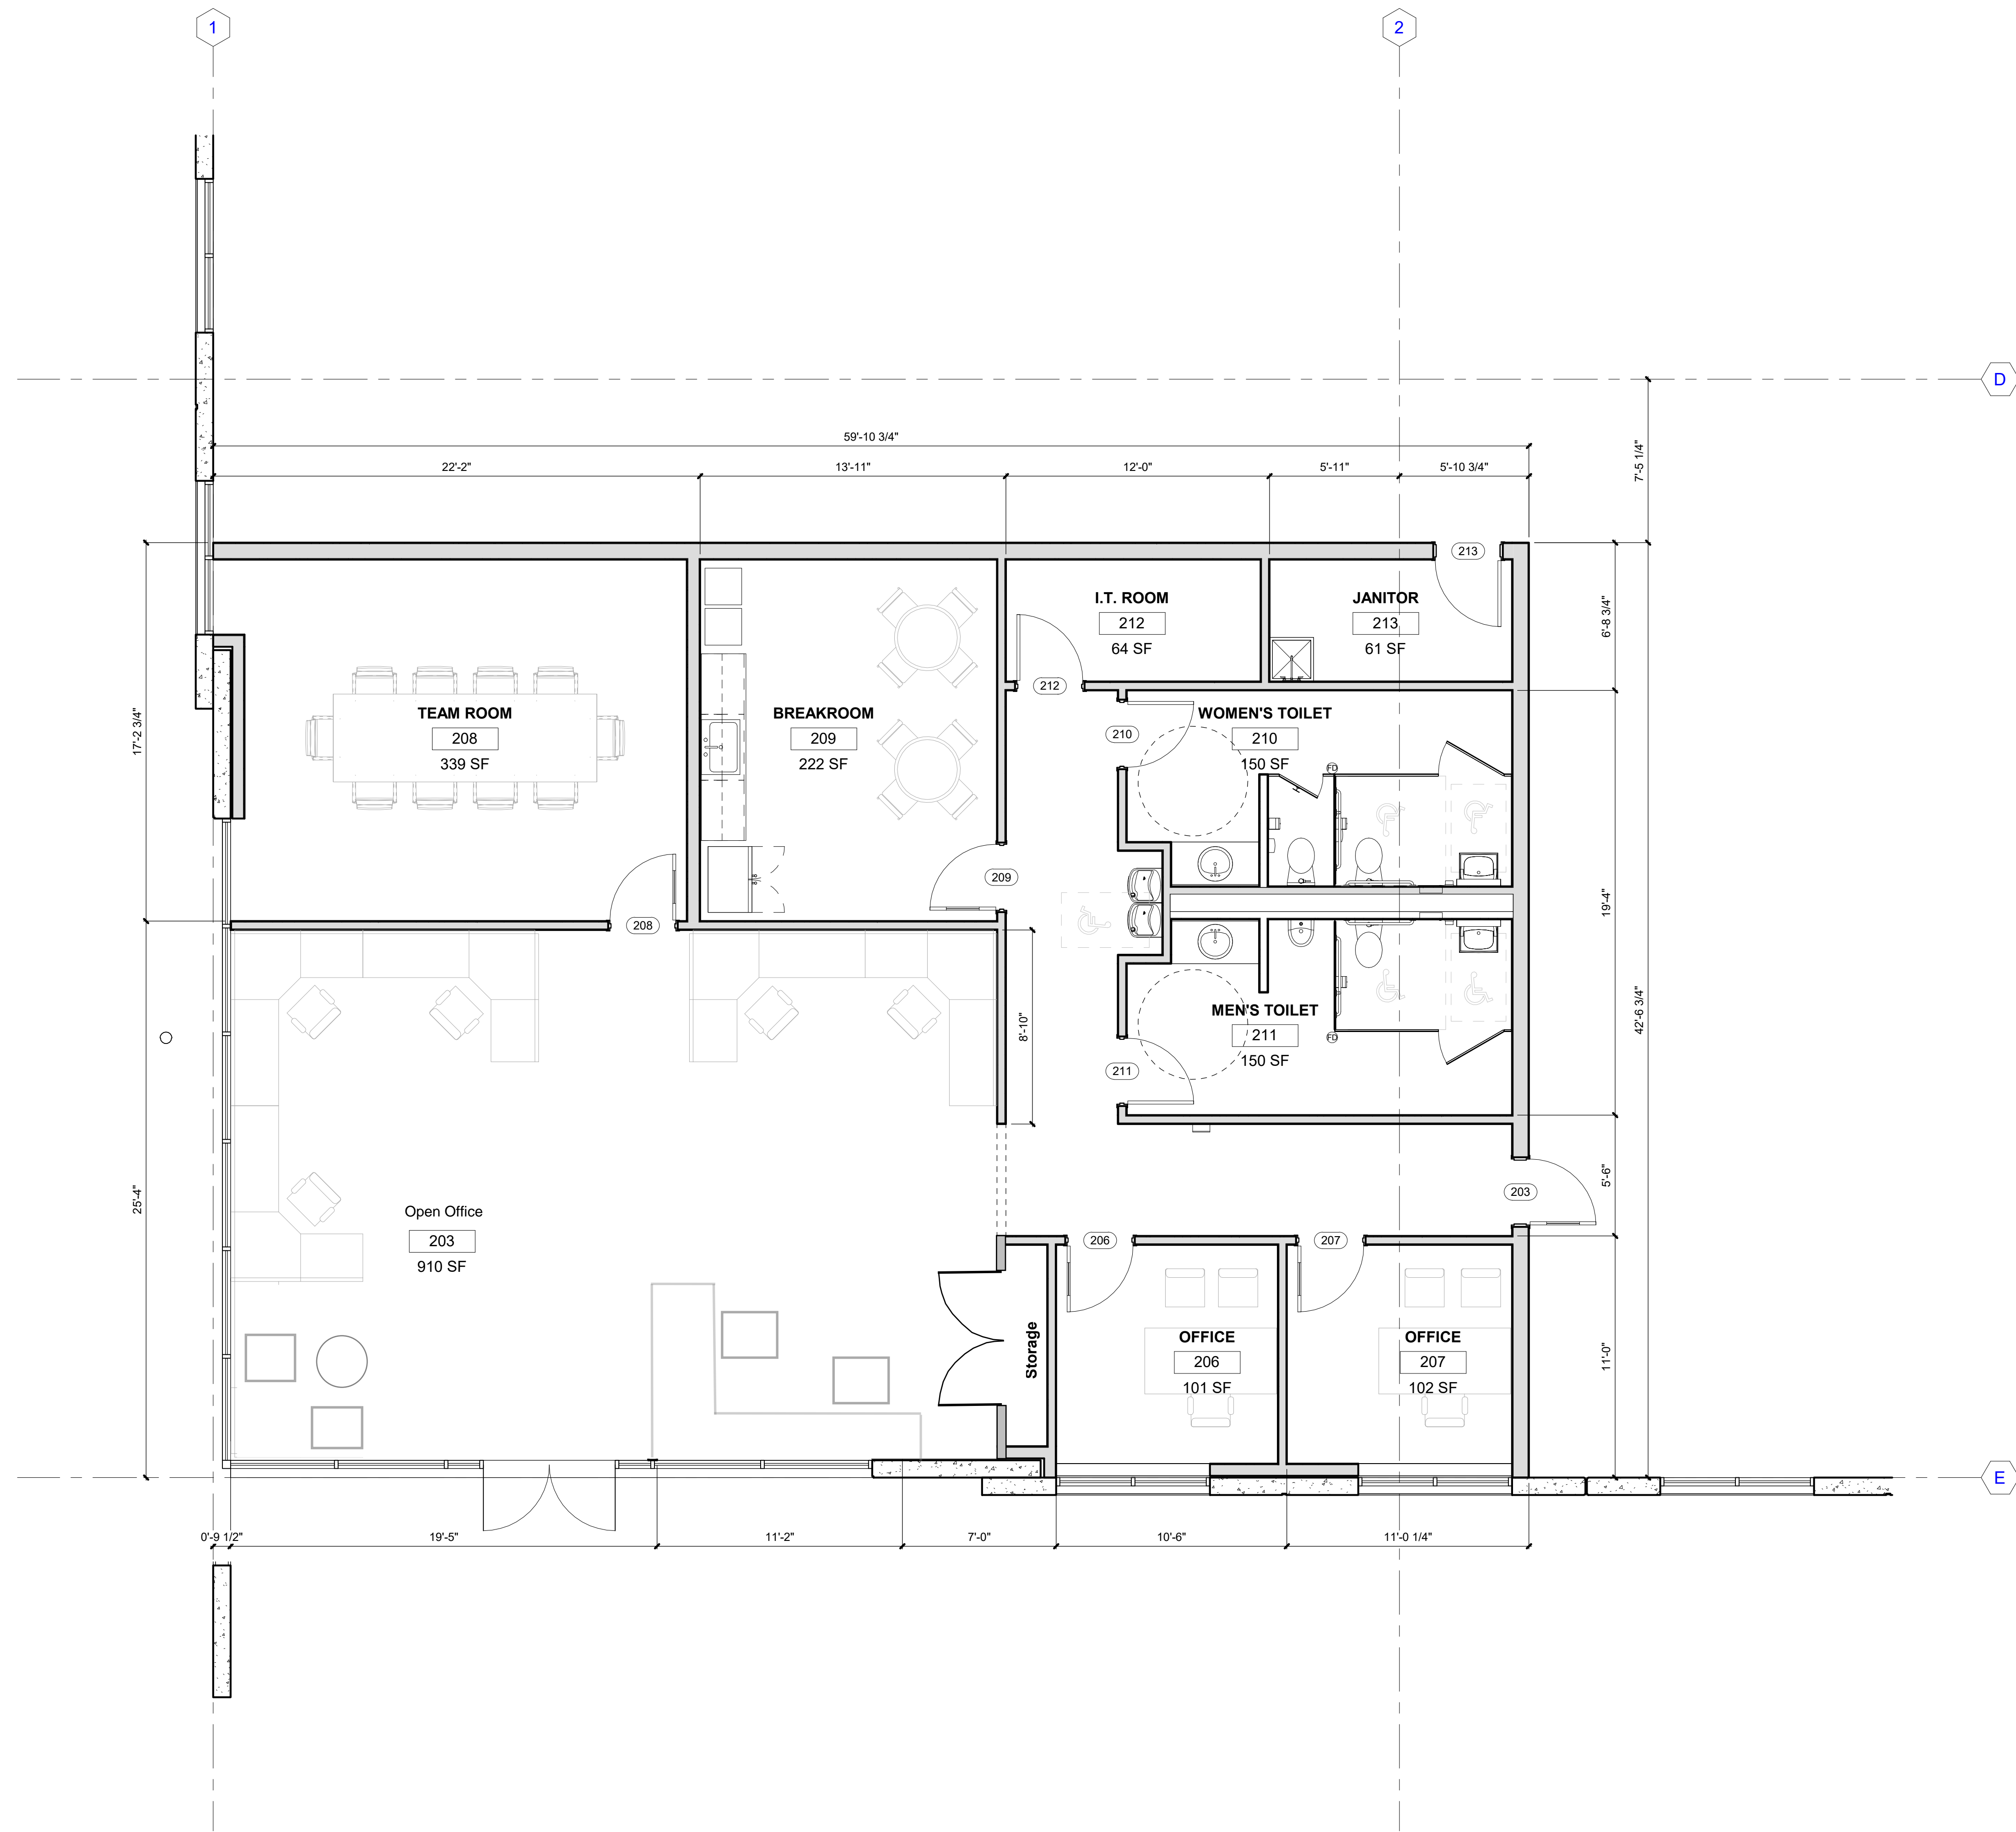

1 OFFICE PLAN 2,543 SF
A110 SCALE: 1/4" = 1'-0"

SEAL:

NOT FOR CONSTRUCTION

SUBMITTALS / REVISIONS:

NO.	DATE	DESCRIPTION
1	2025.03.04	SCHEMATIC DESIGN

PROJECT NO.: JD108-24
DRAWN BY: RSM

SHEET TITLE:
ENLARGED PLANS

These drawings are the property of the registered Designer/ Engineer and may not be copied, reproduced or used without their written permission.
SHEET NUMBER:

A110