


(IN FEET)
 1 inch = 10 ft.

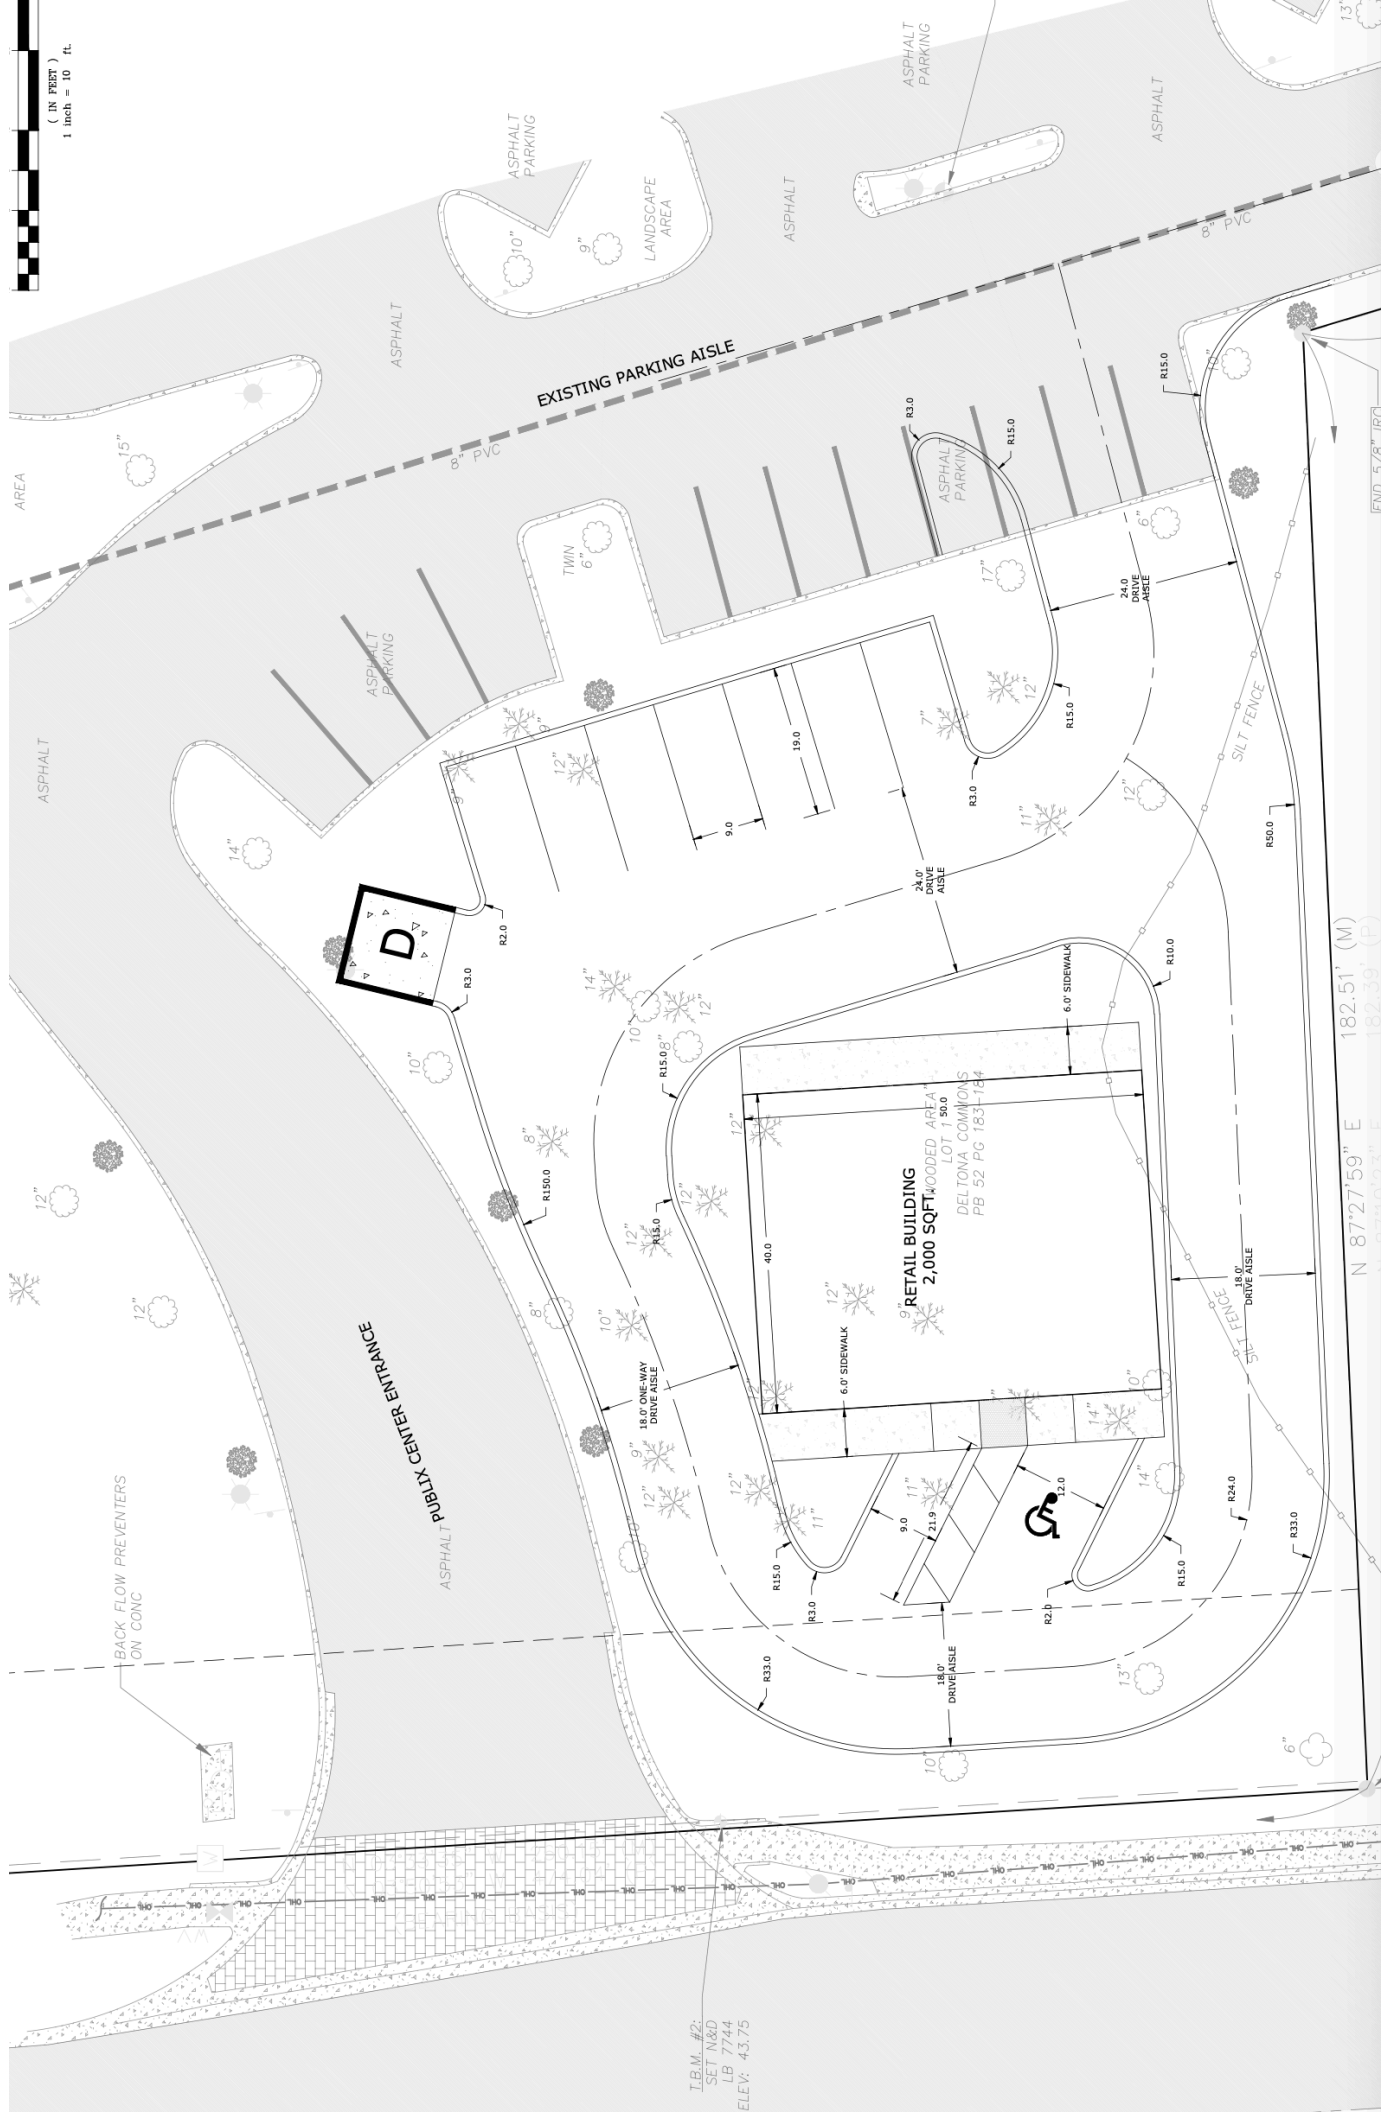

I.B.M. #2-
 ELEV: 43.75

N 87°27'59" E 182.51' (M)
 182.39' (P)

9" RETAIL BUILDING
 2,000 SQ FT WOODED AREA
 LOT 1 50.0
 DELTONA COMMONS
 PB 52 PG 183-184

ASPHALT
 PUBLIC CENTER ENTRANCE

BACK FLOW PREVENTERS
 ON CONC

EXISTING PARKING AISLE

ASPHALT
 PARKING

ASPHALT

ASPHALT

8" PVC

8" PVC

ASPHALT
 PARKING

ASPHALT
 PARKING

ASPHALT

R2.0

R3.0

R15.0

R15.0

ASPHALT

14"

10"

12"

12"

