


NOTE: SHOWN REPRESENTS BASE BUILDING CONDITIONS. TENANT FIT-OUTS WILL BE SUBMITTED A SEAPRATE PERMIT.

ALL MEASUREMENTS MUST BE VERIFIED IN FIELD

Drawing Issue	
Date	Issue
10/11/20	Issue for Permit
02/26/20	Issue for Permit Rev. 1

Notes  
All dimensions must be verified in field

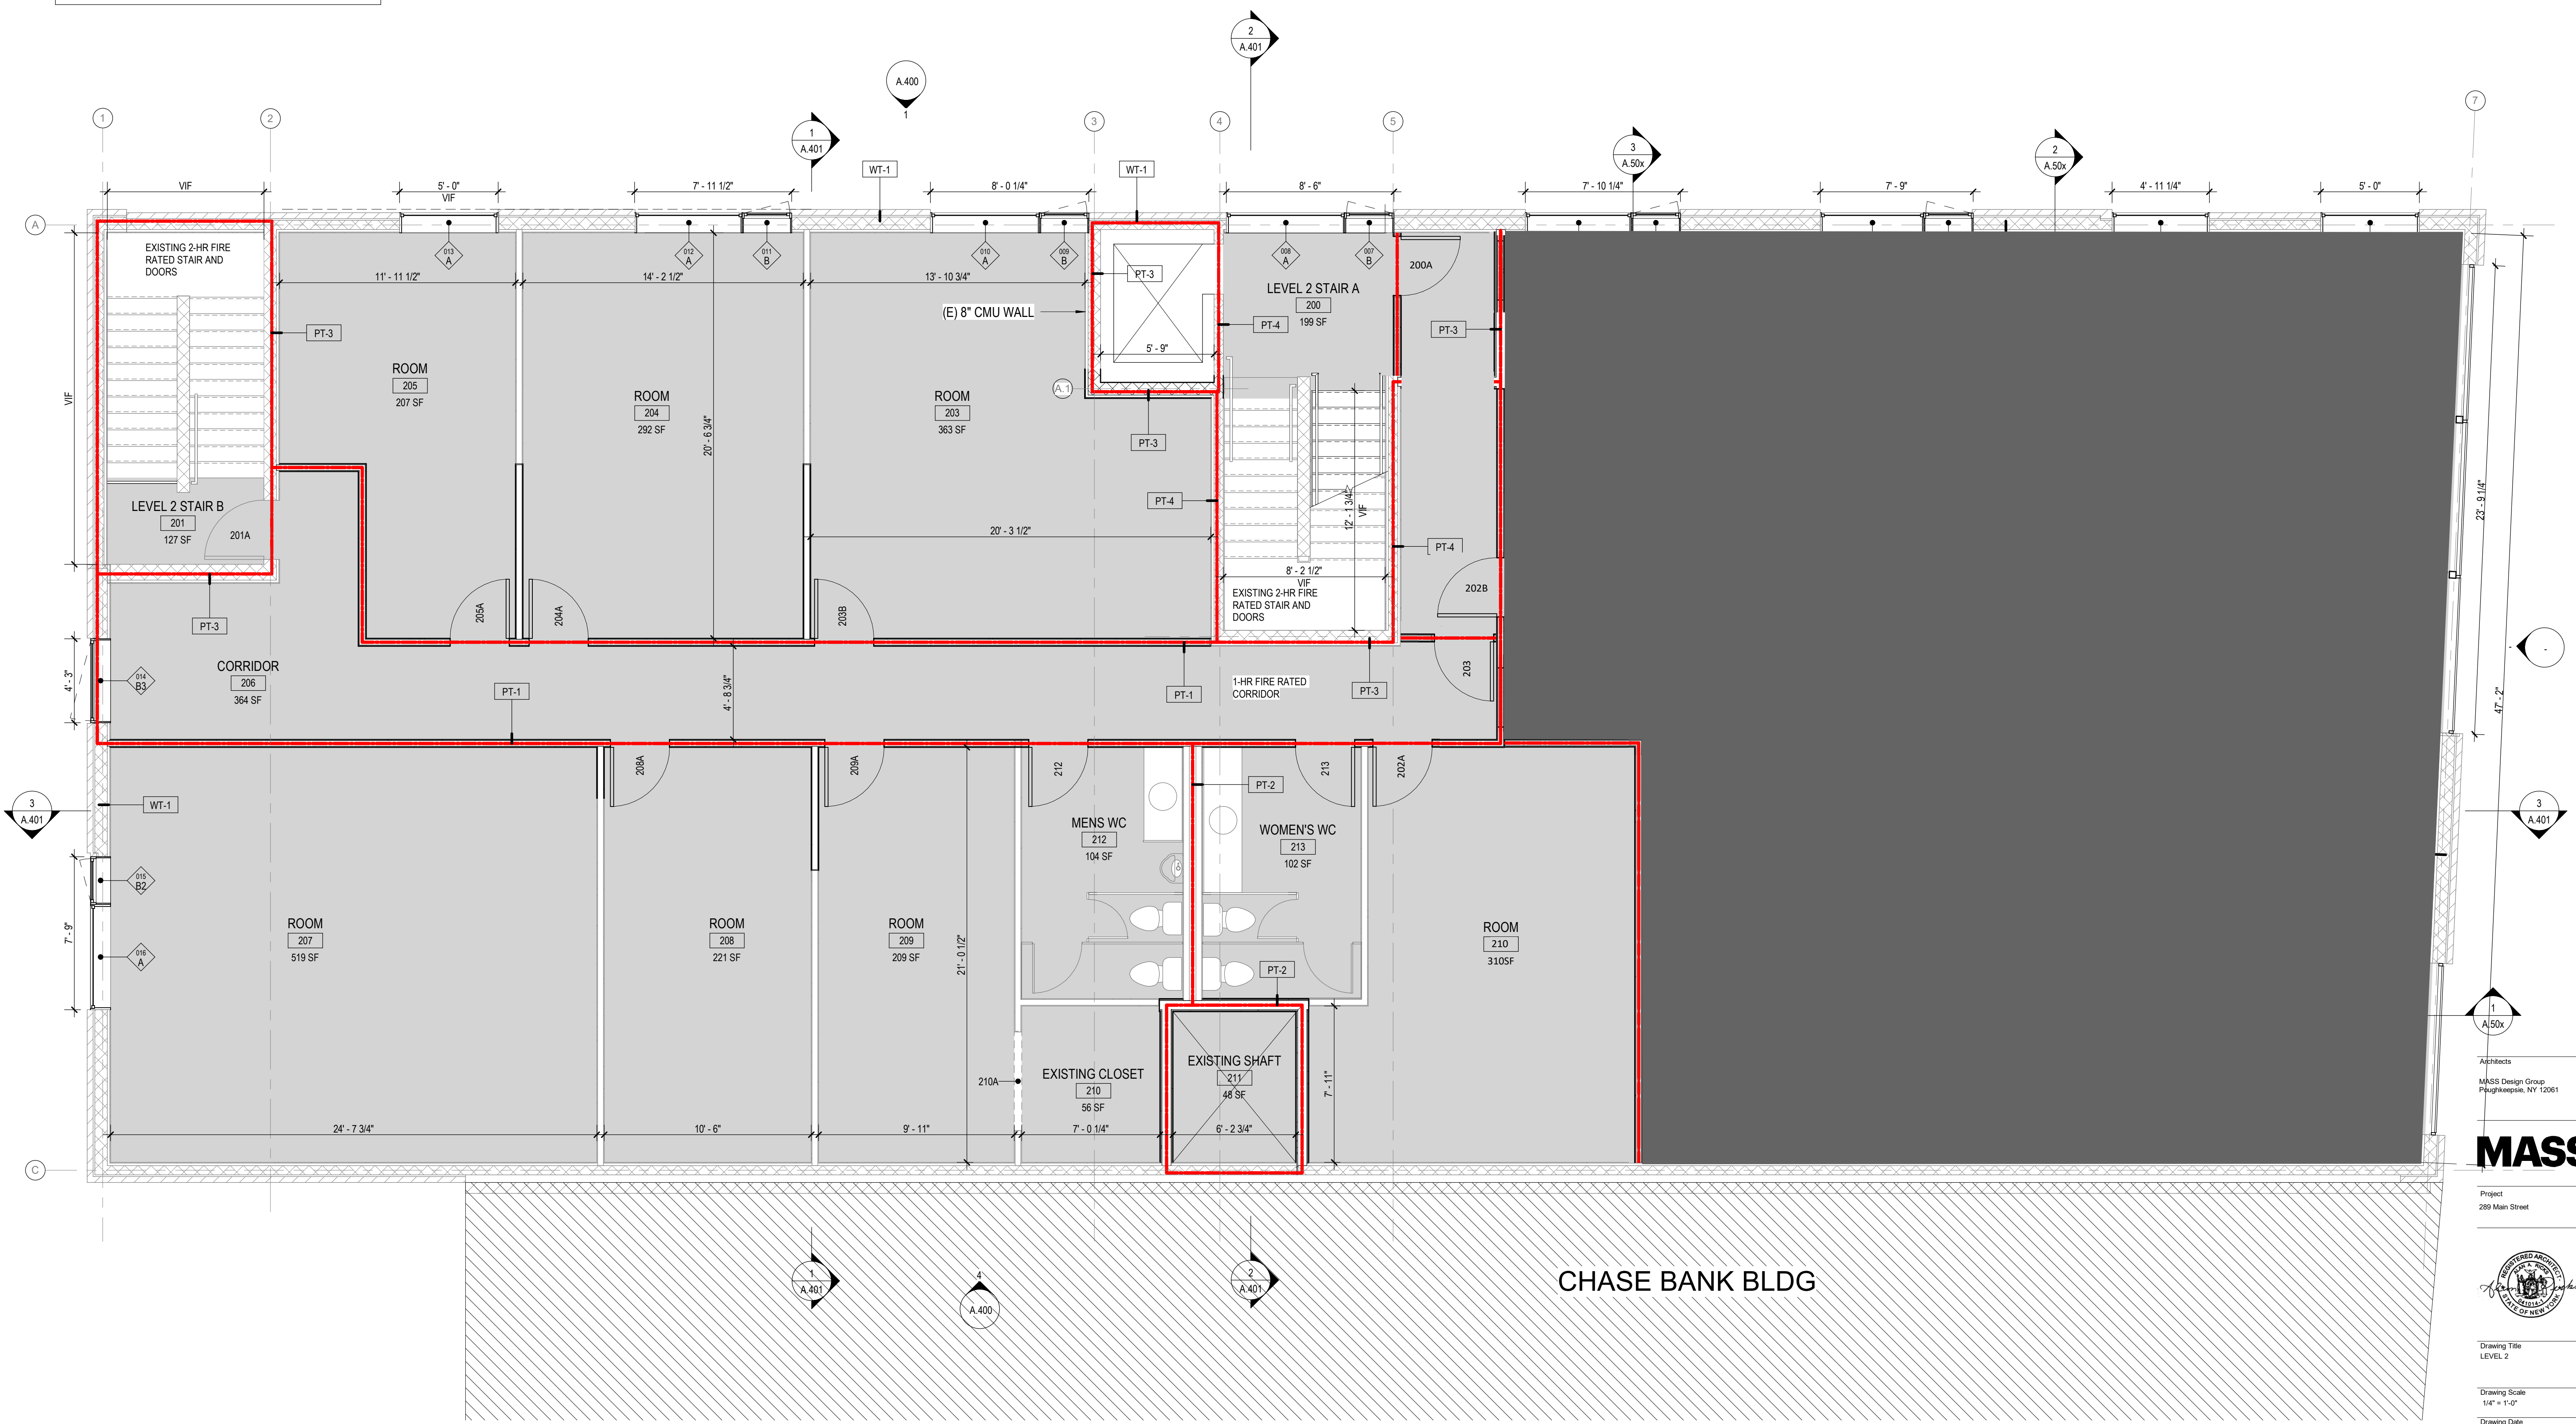

Architects  
MSS Design Group  
Poughkeepsie, NY 12561

**MASS.**

Project  
289 Main Street



Drawing Title  
LEVEL 2

Drawing Scale  
1/4" = 1'-0"

Drawing Date  
02/26/2020

Drawing Number  
A.202

