

SOMERS STREET

112'-0"

EDUCATIONAL (DAYCARE FACILITY)

OCCUPANT LOAD CALCULATION
(TABLE 1004.1.1) DAYCARE
FIRST FLOOR GROSS AREA: 11200 S.F.
CLASSROOM AREA: 4518.52 SF
ZONING USE GROUP: 3A (SCHOOLS)
OCCUPANCY USE: E
4518.52 / 30 SF PER PERSON = 150
ACCESSORY OFFICES = 50
MAX. PERSONS PERMITTED : 200
PROPOSED 200 MAXIMUM PERSONS
AS PER CO #208800
(AGE 2 YEARS -6 YEARS)

B.C. TABLE 1006.3.1
OCCUPANT LOAD 1-500
MINIMUM 2 EXITS
PROVIDED 2 EXITS FOR 200 PERSONS

SECTION BC 1006 NUMBER OF EXITS AND EXIT ACCESS DOORWAYS

1006.2.2.4 DAY CARE MEANS OF EGRESS. DAY CARE FACILITIES, ROOMS OR SPACES THAT ARE CLASSIFIED UNDER OCCUPANCY GROUP E PROVIDING CARE FOR MORE THAN 10 CHILDREN SHALL HAVE ACCESS TO NOT LESS THAN TWO EXITS OR EXIT ACCESS DOORWAYS"

REMOVEMENT OF EXITS ON 1ST

SECTION BC 1007 EXIT AND EXIT ACCESS DOORWAY CONFIGURATION

1007.1.1 TWO EXITS OR EXIT ACCESS DOORWAYS. WHERE TWO EXITS, EXIT ACCESS DOORWAYS, EXIT ACCESS STAIRWAYS OR RAMPS, OR ANY COMBINATION THEREOF, ARE REQUIRED FROM ANY PORTION OF THE EXIT ACCESS, THEY SHALL BE PLACED A DISTANCE MEANS OF EGRESS APART EQUAL TO NOT LESS THAN ONE-THIRD OF THE LENGTH OF THE MAXIMUM OVERALL DIAGONAL DIMENSION OF THE BUILDING OR AREA TO BE SERVED MEASURED IN A STRAIGHT LINE BETWEEN THEM. STAIRS SHARING ANY COMMON WALL, FLOOR, CEILING, SCISSOR STAIR ASSEMBLY, OR OTHER ENCLOSURE SHALL BE COUNTED AS ONE EXIT STAIRWAY.

$$150'-1.75" / 3 = (150.14)/3 = 50.04$$

DISTANCE APART OF FIRST EXIT AND EXIT ACCESS STAIRWAY = 56'-7.75" > 50' - 0.5"

EDWARD C. HICKS
192-18 35TH AVENUE
FLUSHING, NY 11358

DATE:	REVISION:

GENERAL CONDITIONS:
THE ACCOMPANYING DESIGN, DETAILS AND/OR SPECIFICATIONS ARE THE EXCLUSIVE PROPERTY OF EDWARD C. HICKS AND THE DESIGN TEAM. WE RESERVE ALL RIGHTS TO HAVE THIS WORK REPRODUCED, CONSTRUCTED AND/OR FABRICATED. THESE DESIGNS HAVE BEEN PLACED IN YOUR TEMPORARY CUSTODY, IN CONFIDENCE, SOLELY FOR YOUR INSPECTION AND/OR THE PURPOSE OF ESTIMATING THE COST OF CONSTRUCTING AND/OR FABRICATING THE WORK SHOWN. THE CONTRACTOR IS RESPONSIBLE FOR CHECKING ALL SITE CONDITIONS AND DIMENSIONS INCLUDING BUILDING RULES AND REGULATIONS, WHERE CONDITIONS PREVENT OBTAINING NECESSARY DIMENSIONS OR INFORMATION AS SHOWN OR SPECIFIED, CHECK WITH EDWARD C. HICKS AND THE DESIGN TEAM PRIOR TO FABRICATION OF SAID WORK. THE USE OF THESE DESIGNS FOR ANY OTHER PURPOSE IS UNAUTHORIZED. THESE DOCUMENTS SHALL NOT BE REPRODUCED WITHOUT THE WRITTEN PERMISSION OF EDWARD C. HICKS. © 2019

PROJECT:
EGRESS PLAN FOR AN EXISTING TWO STORY EDUCATIONAL BUILDING 33 SOMERS STREET BROOKLYN, NY. 11233

APPLICANT OF RECORD
EDWARD C. HICKS
718-445-8038
EDWARDHICKSRA@YAHOO.COM


PROJECT INFORMATION:

FIRST FLOOR
EGRESS PLAN

DRAWING DATE:	3/28/24
PROJECT NUMBER:	33 SOMERS
SCALE:	AS NOTED
DRAWN BY:	CHECKED BY: CK
DRAWING TITLE:	AREA: XXX SF.

A-001.00

1 of
DRAWING NUMBER:

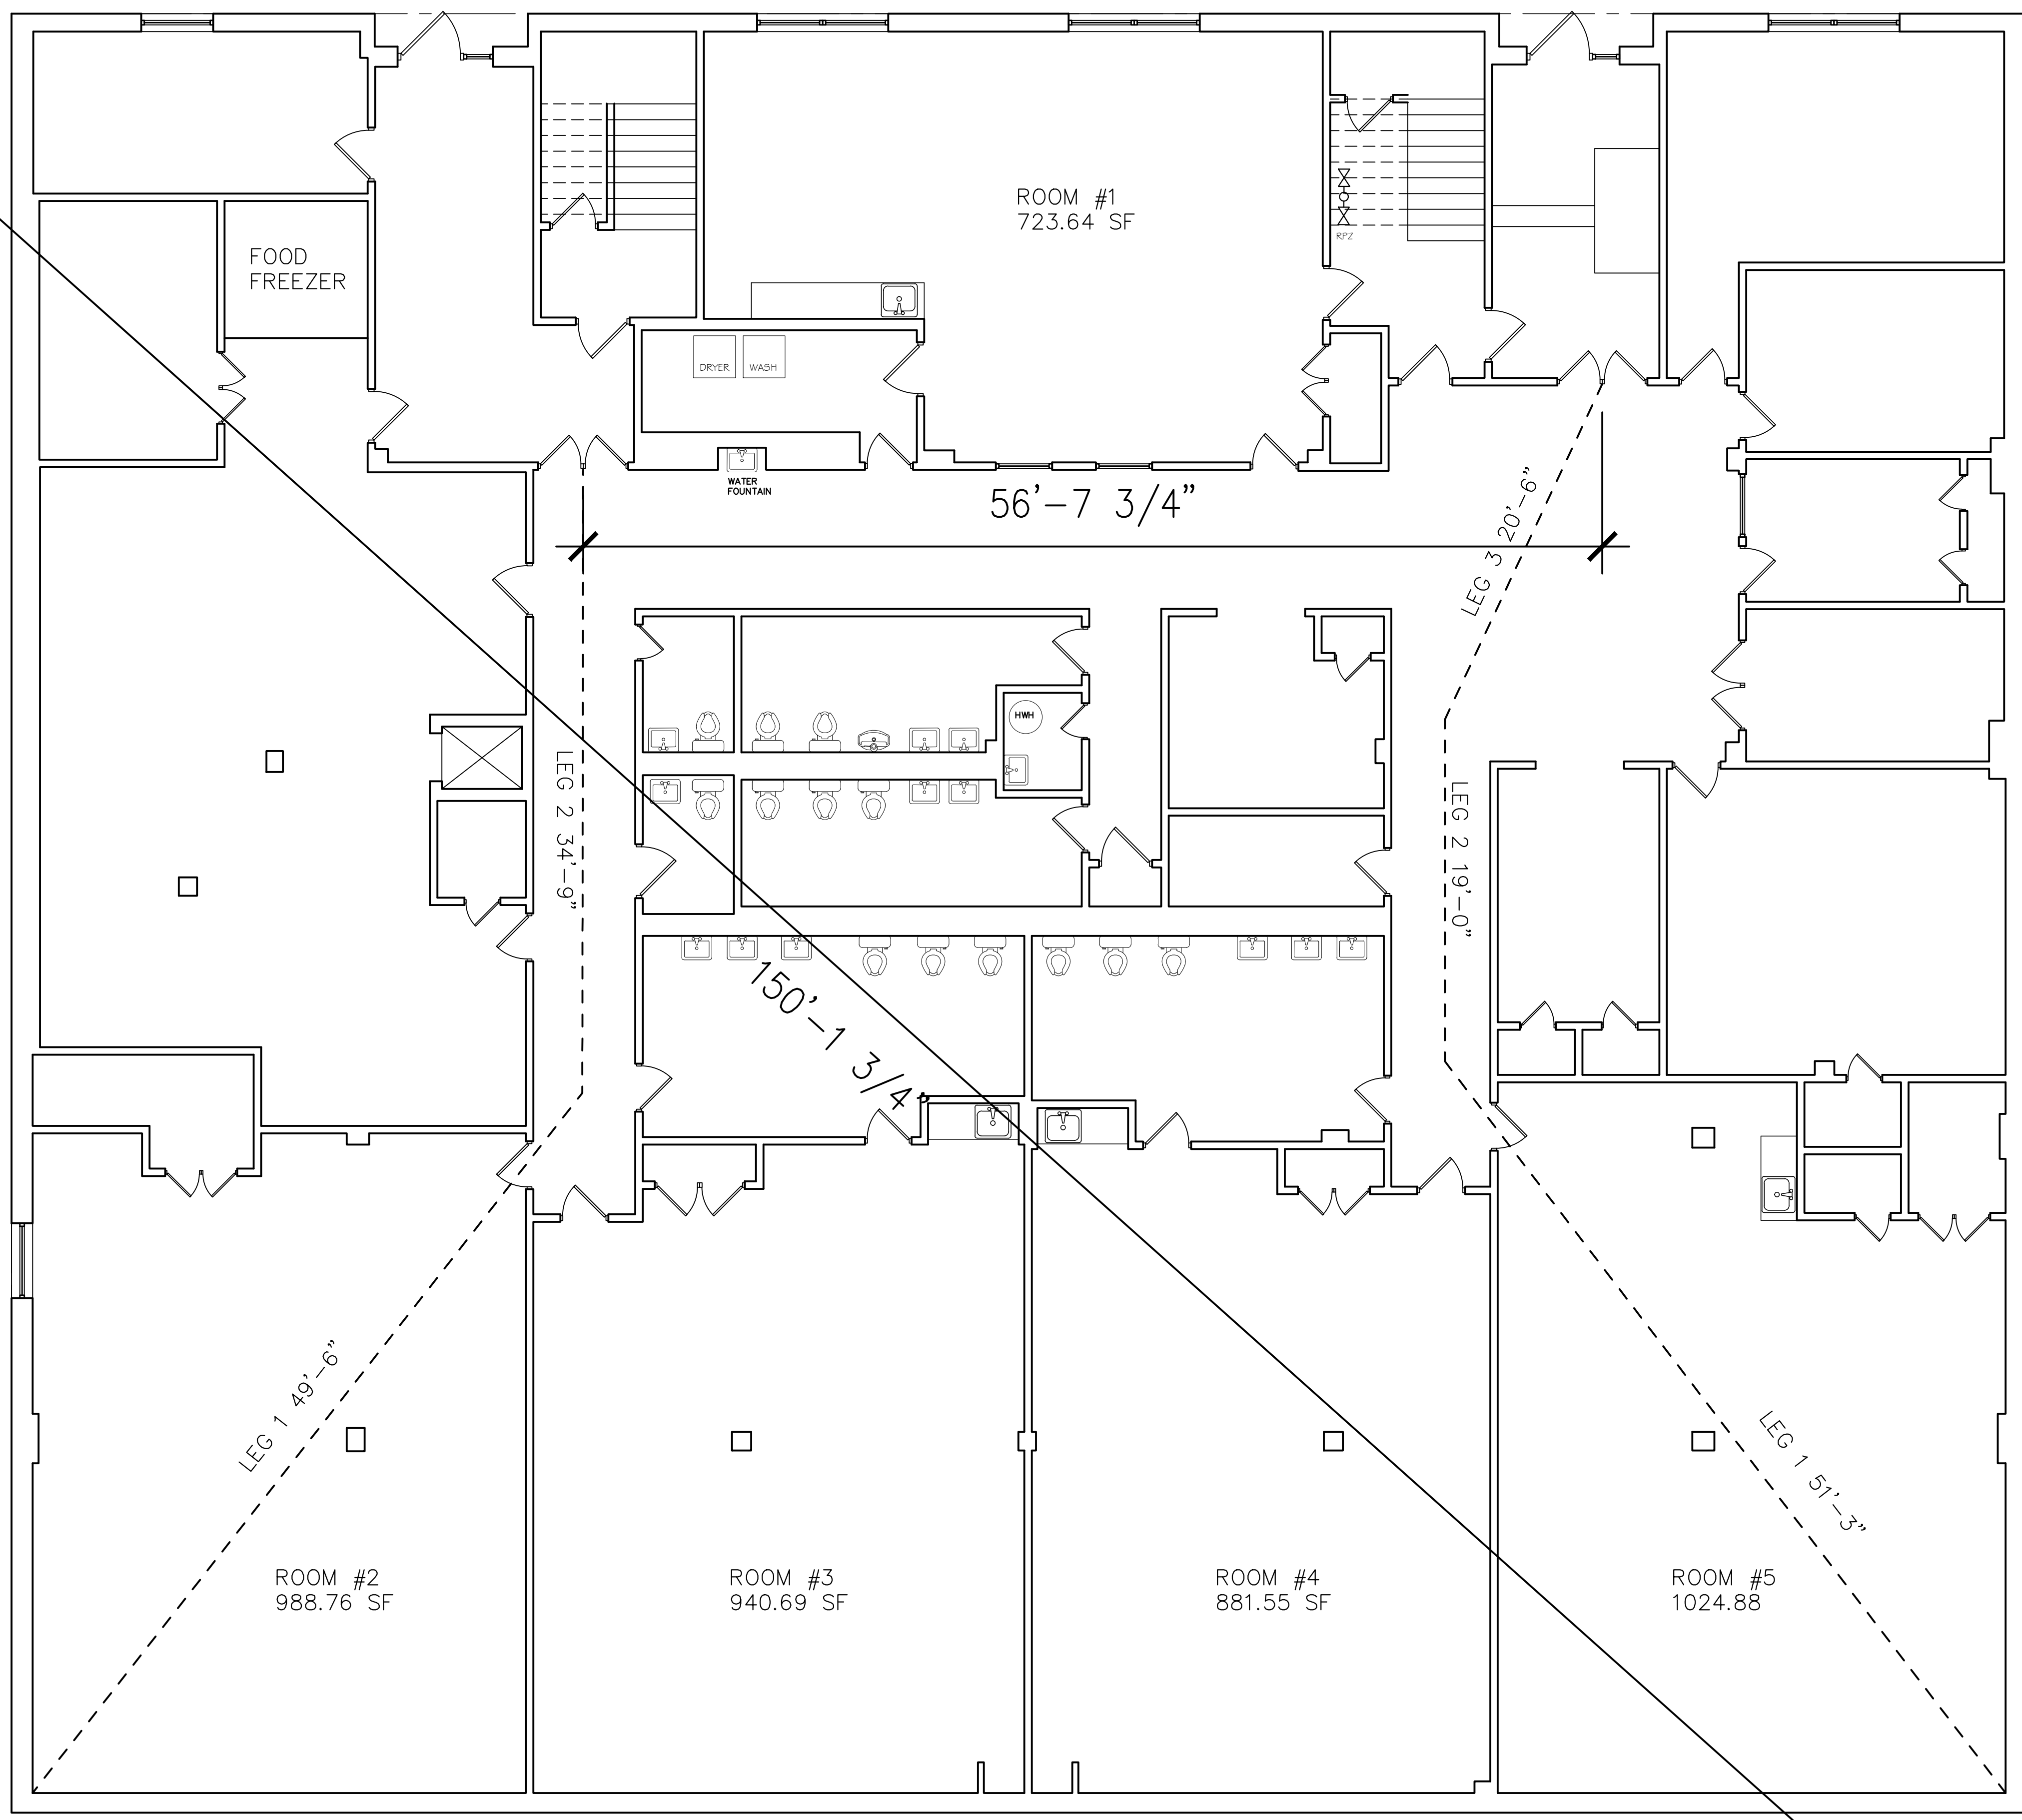

1st FLOOR