



THE **SONO**
COLLECTION

THE SONO COLLECTION
100 N. WATER ST.
NORWALK, CONNECTICUT 06854

TENANT NAMES SHOWN ON THIS PLAN REPRESENT LEASES WHICH ARE EXECUTED, OUT FOR SIGNATURE, OR IN NEGOTIATION. SPECIFIC NAMES, LOCATIONS, DIMENSION OF ANY STORE, ENTRANCE, OR IMPROVEMENT ARE SUBJECT TO CHANGE, MODIFICATION AND DELETION BY LANDLORD OR OTHER PARTIES, AND ARE NOT A REPRESENTATION OF, OR WARRANTY AS TO THE OPENING OR CONTINUED OPERATION OF ANY STORE NAMED OR DEPICTED ON THIS PLAN.

NOTWITHSTANDING THAT CERTAIN OF THE ELEMENTS, INCLUDING BUT NOT LIMITED TO THE TENANT NAMES, SHOWN ON THIS PLAN MAY BE INDICATED AS FUTURE OR PROPOSED, LANDLORD MAKES NO REPRESENTATION THAT THE FUTURE DEVELOPMENT WILL OCCUR AS SHOWN.


ALL TENANT LEASE AREAS ARE MEASURED FROM THE CENTERLINE OF INTERIOR PARTITION, FROM THE OUTSIDE FACE OF EXTERIOR WALL, FROM THE FULL THICKNESS OF CORRIDOR AND SHAFT WALLS AND FROM THE EDGE OF SLAB AT ANCHOR STORE WALLS.

PROJECT NO: 2344
DRAWN BY: GK
© Brookfield Property REIT Inc.

DESCRIPTION
LEASE PLAN
LOWER LEVEL

SHEET NO.
LP1

DATE: January 2021

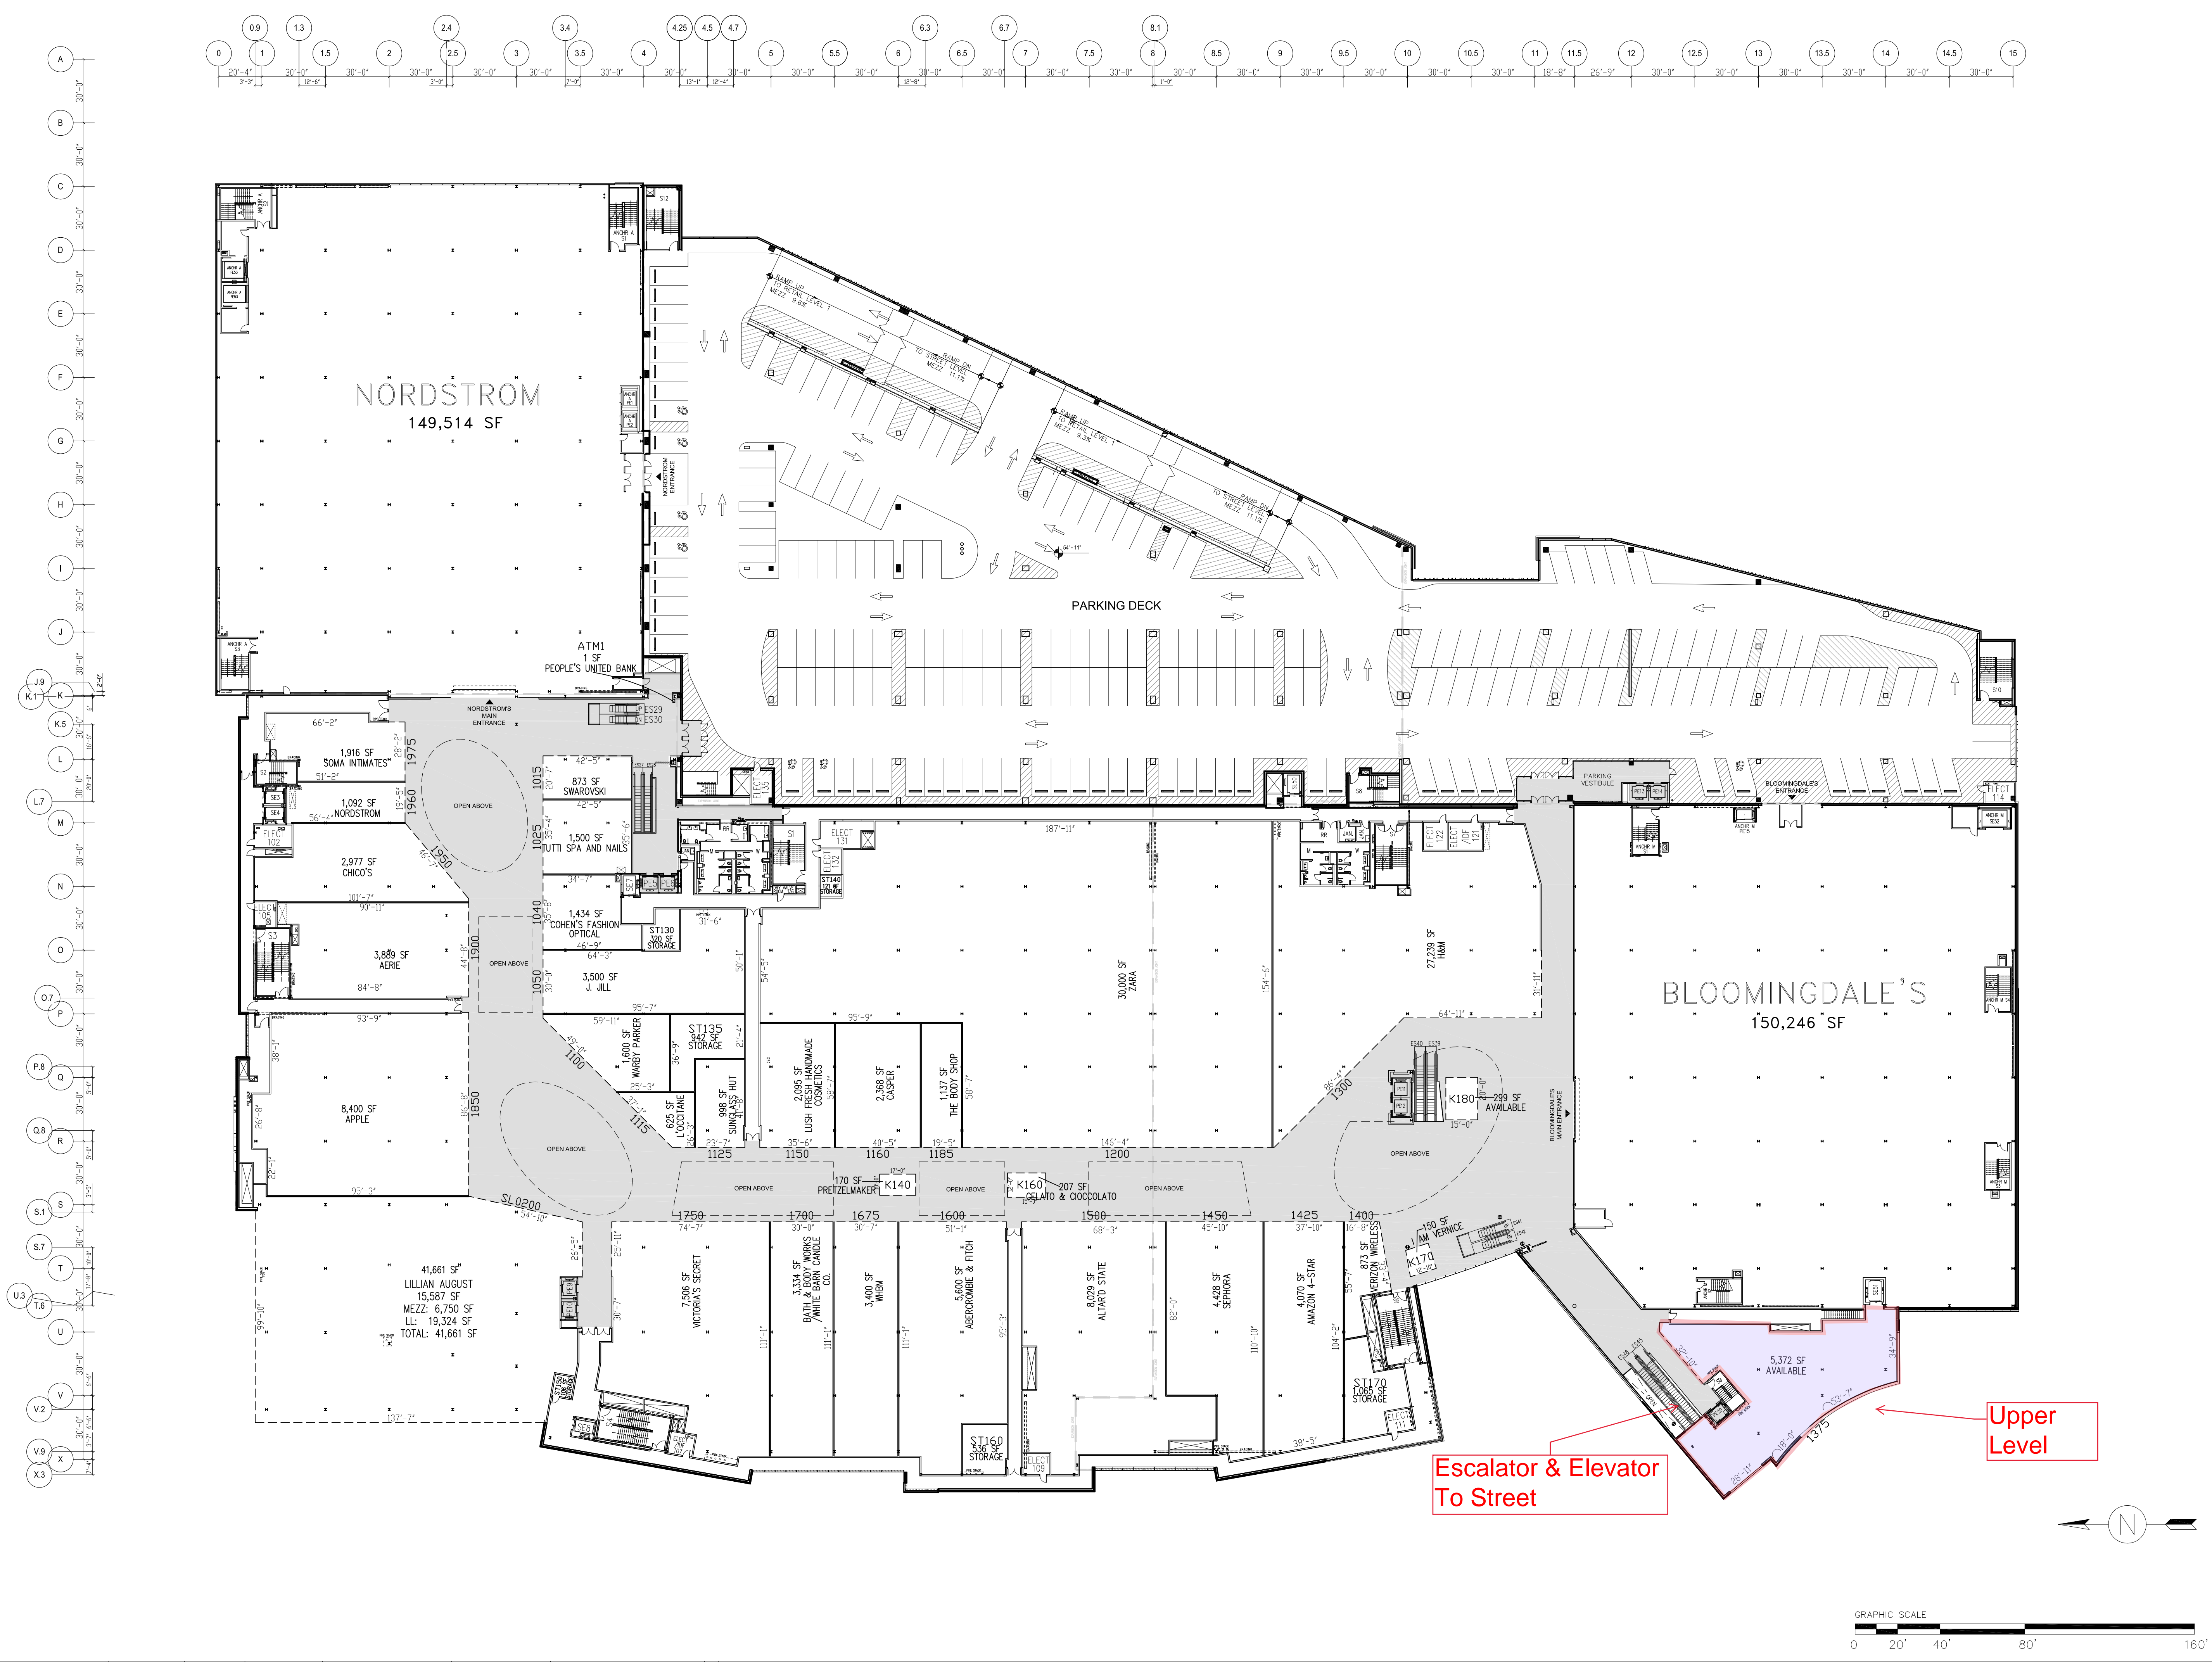



2nd Level Corner Exposure

Conceptual Exterior

Brookfield Properties

Visual Presentation & Retail Design
Business Development
brookfieldpropertiesretail.com

THE SONO COLLECTION

Space #1375
The SoNo Collection | Norwalk CT

Concepts designs are the property of Brookfield Properties Retail. Fabrication and/or reproduction of this concept without the express written consent of Brookfield Properties Retail is prohibited.
© 2021 Brookfield Properties Retail

Visual Presentation & Retail Design

Senior Director: Bill King

Mgr. Retail Design: Tony Hilger

Submittal Date: 08.23.2021



Detailed Exterior

**Brookfield
Properties**

Visual Presentation & Retail Design
Business Development
brookfieldpropertiesretail.com

**THE SONO
COLLECTION**

Space # 1375
SoNo | Norwalk, CT


Concepts designs are the property of Brookfield Properties Retail. Fabrication and/or reproduction of this concept without the express written consent of Brookfield Properties Retail is prohibited.
© 2021 Brookfield Properties Retail

Visual Presentation & Retail Design

Sr. Director: Bill King

Mgr. Retail Design: Tony Hilger

Submittal Date: 08.23.2021

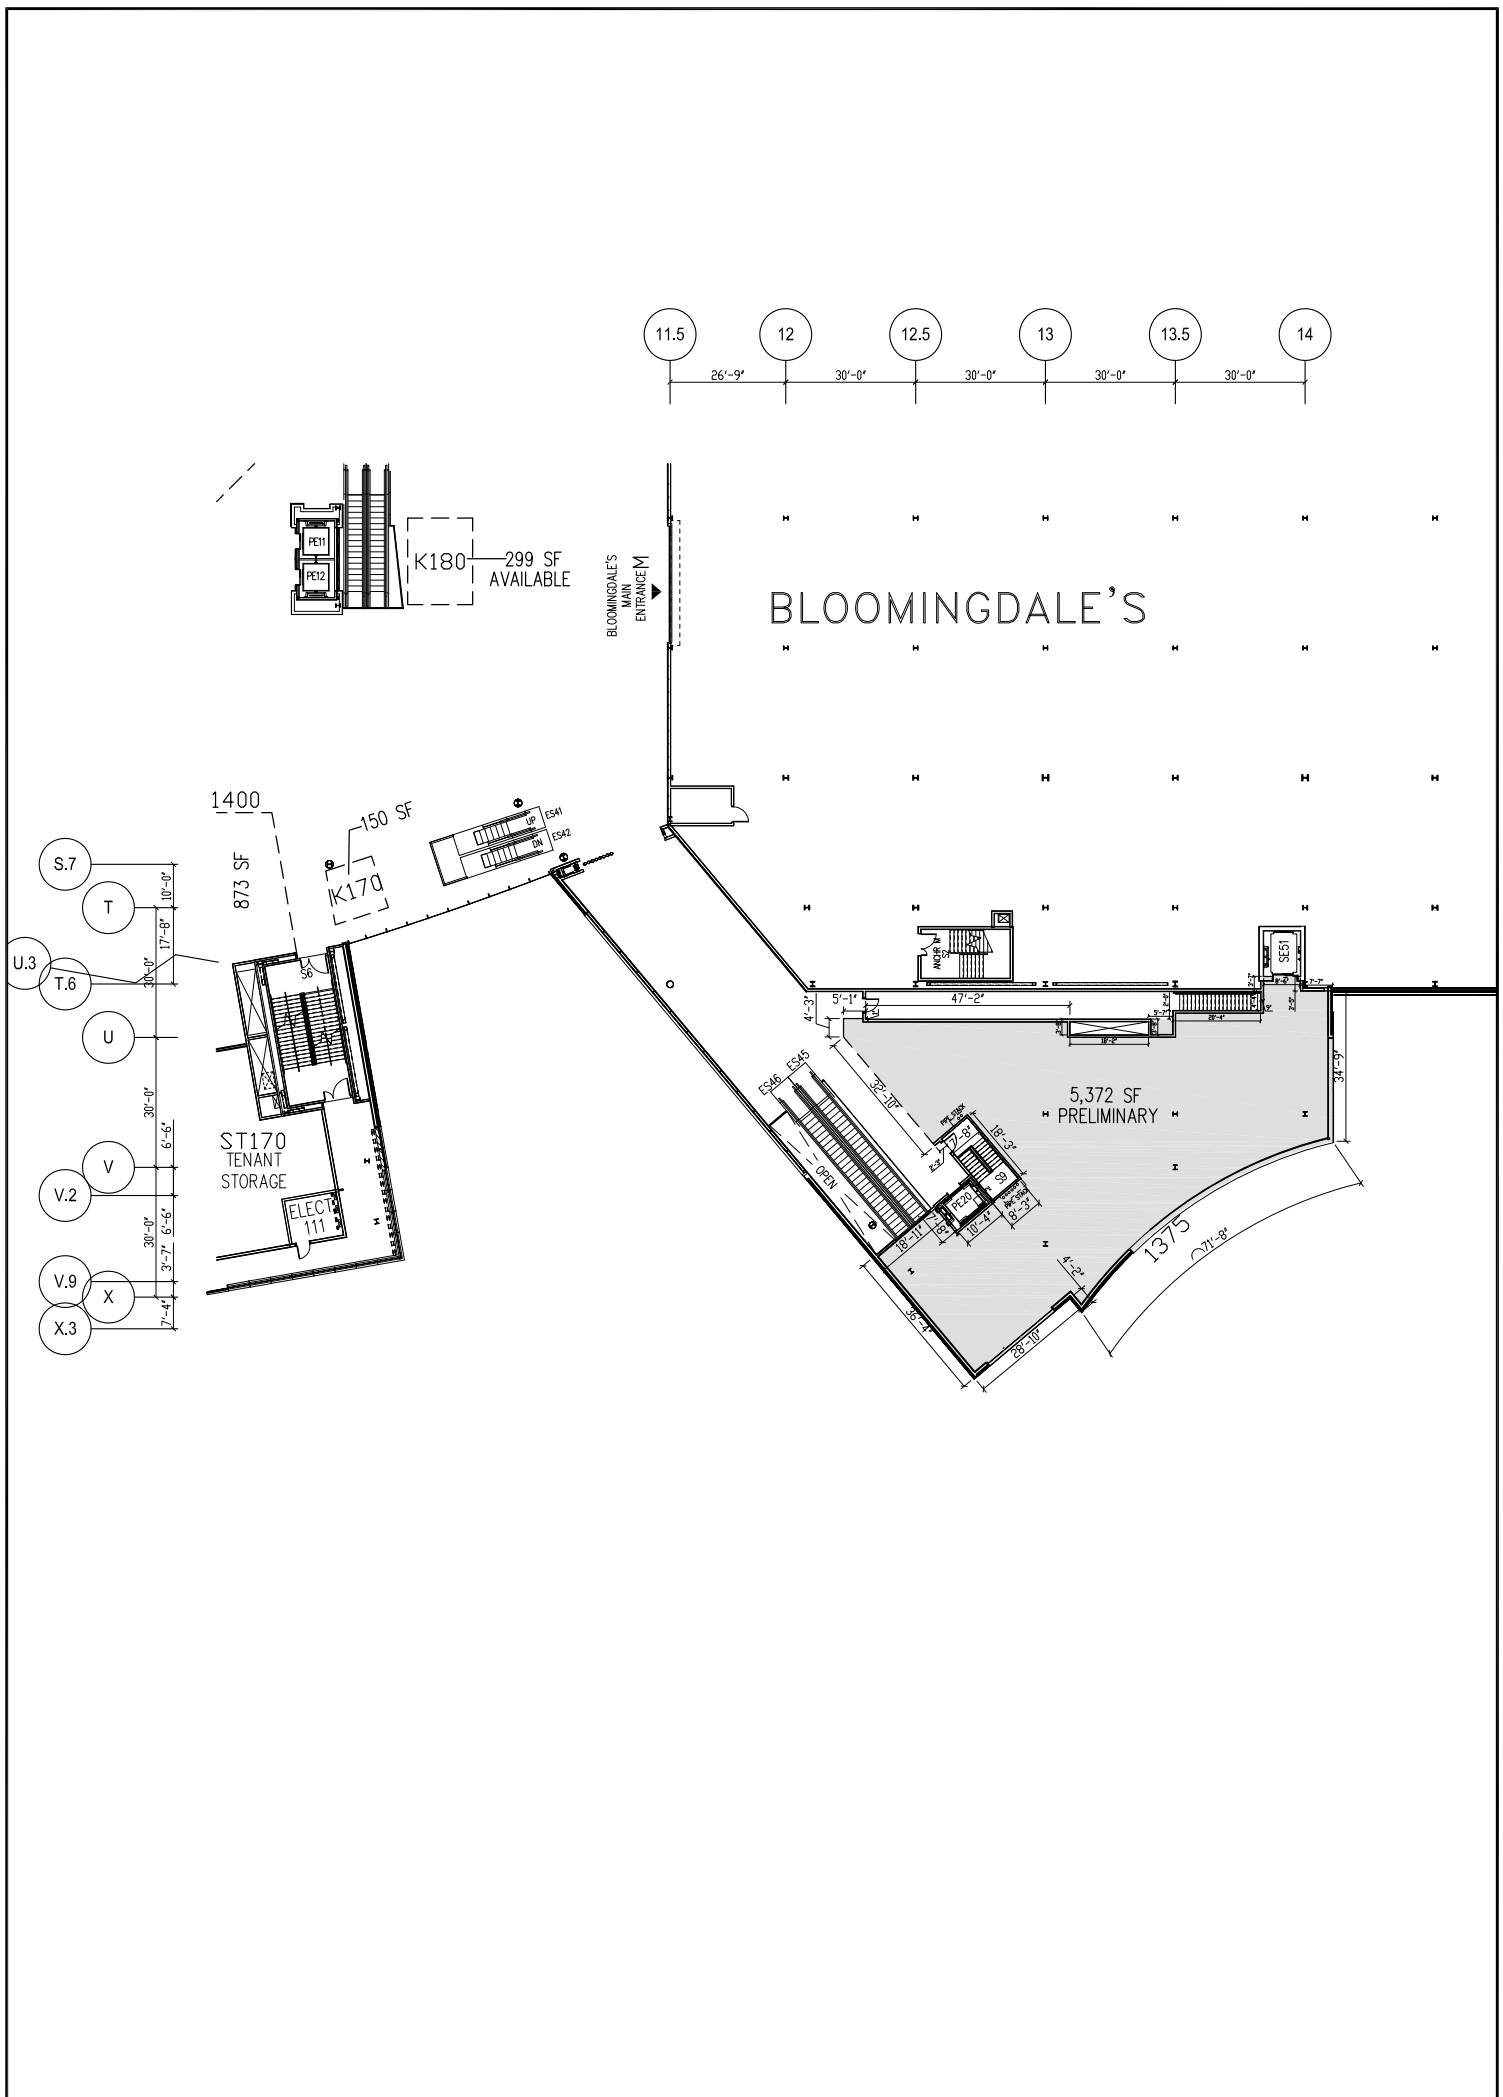

NOTE:
 LANDLORD DOES NOT GUARANTEE THAT INTERNAL CHANGES HAVE NOT OCCURRED SINCE THESE PLANS HAVE BEEN PREPARED, AND RECOMMENDS THAT THIS SPACE BE FIELD VERIFIED BY THE TENANT TO ENSURE THE ACCURACY OF THESE DRAWINGS.
 ALL TENANT LEASE AREAS ARE MEASURED FROM THE CENTERLINE OF INTERIOR PARTITION, FROM THE OUTSIDE FACE OF EXTERIOR WALL, FROM THE FULL THICKNESS OF CORRIDOR AND SHAFT WALLS AND FROM THE EDGE OF SLAB AT ANCHOR STORE WALL.

TENANT: PRELIMINARY		DATE: 11/27/23	NOT TO SCALE
SPACE #: 1375	AREA: 5,372 SF	DRAWN BY: GK	
LOD	THE SONO COLLECTION NORWALK, CONNECTICUT	Brookfield Properties	