

CIRCLE WITH NUMBER REFERENCES CONSTRUCTION NOTES

- 1) MAKE (S01) + SIDE GET SKIN. (N/A)
- 2) ADD NEW LASH BAR AS NOTE ON PLAN.
- 3) COSMETIC DEPARTMENT TO RECEIVE BEAUTY FOALS (POWER REQUIRED). (N/A)
- 4) INSTALL NEW SEAL FIXTURES TO (S12, S13 & S14).

STORE PLANNING
DEPARTMENT
P.O. BOX 3165
HARRISBURG, PA 17105
(717) 761-2633

STORE NO
5485-SPEC

RITe AID PHARMA

888 LINCOLN BL
VENICE, CA

TYPES	
PROJECT	☐
☒ SPEC. PROJECT ☐ BUILDING ☐ RAS	
PHARMACY	
☒ 18' RAI ☐ DECOR	
EXIST	REMAIN

PROJECT ATTRIBUTION

☐ PHOTO ☐ HAND DIP ☐ LID
☐ DRIVE-THRU ☐ G.

SECURITY LEVEL

☐ HIGH ☒ MEDIUM ☐ LOW

BUILDING AREA (SQ.

NEW	EXIST	NEW
SALES FLOOR:	14618	14614
PHARMACY:	543	543
WAITING AREA:	96	96
REPAIR/STORAGE:	1951	1951
JUNCE:	67	67
CONSULTATION RM:	107	107
RESTROOM:	97	97
MEZZANINE:	0	0
RESTROOMS:	169	169
SUB TENANT:	0	0
AD TOTAL:	17648	17648
OVERALL TOTAL:	17920	17920
REFURGERATION		
COOLER DRS	18	18
FREEZER DRS	6	6
FIXTURES (LIN:	1743	1743
SALES FLOOR:	0	0
SMALLS DEPT:	0	0
TOTAL:	1743	1744

PROJECT CONTACT

GARY ANTOS

ALEXIS RUBALCA

PATHWAY:	1209	
WINE FLOORING:	934	
CEILING HEIGHTS		
SALES FLOOR:	12'-8"	
COSMETIC OVERHEAD:	N/A	
PHARMACY:	9'-10"	5485-SPEC

REVISIONS

DATE	DESCRIPTION

REVISED PLAN TO REDUCE (W02) TO 11' TO ACCOMMODATE NEW PRESTIGE AND CONVERT 1--		
---	--	--

1	FEBRUARY 26, 2018	JRP	TO 1-3 SECTION. INSTALLED NEW PRESILIGE WALL WITH 3 BAY. MADE (SOS) 1-SIDE GEM SKIN. ADDED NEW LASH BAR. COSMETIC DEPARTMENT TO RECEIVE BEAUTY FOCALS (POWER
---	-------------------	-----	--

[illegible]

2	MAY 03 2018	JRP	MERCH REVISIONS: (W02) CHANGED TO 24; REMOVED NEW PRESTIGE WALL WITH 3 BAY. RELOCATE GEM SKIN TO (S01). ADDED DIMENSIONS TO THE BEAUTY ECOS. UPDATED STEEL
---	----------------	-----	---

U2, 2010	COUNT.

3 AUGUST 17 2016 JRP MERCH REVISIONS: REMOVED GEM SKIN TO (S01) AND BEAUTY FOCALS FROM (S02 & S03).

[illegible]

10

[illegible]

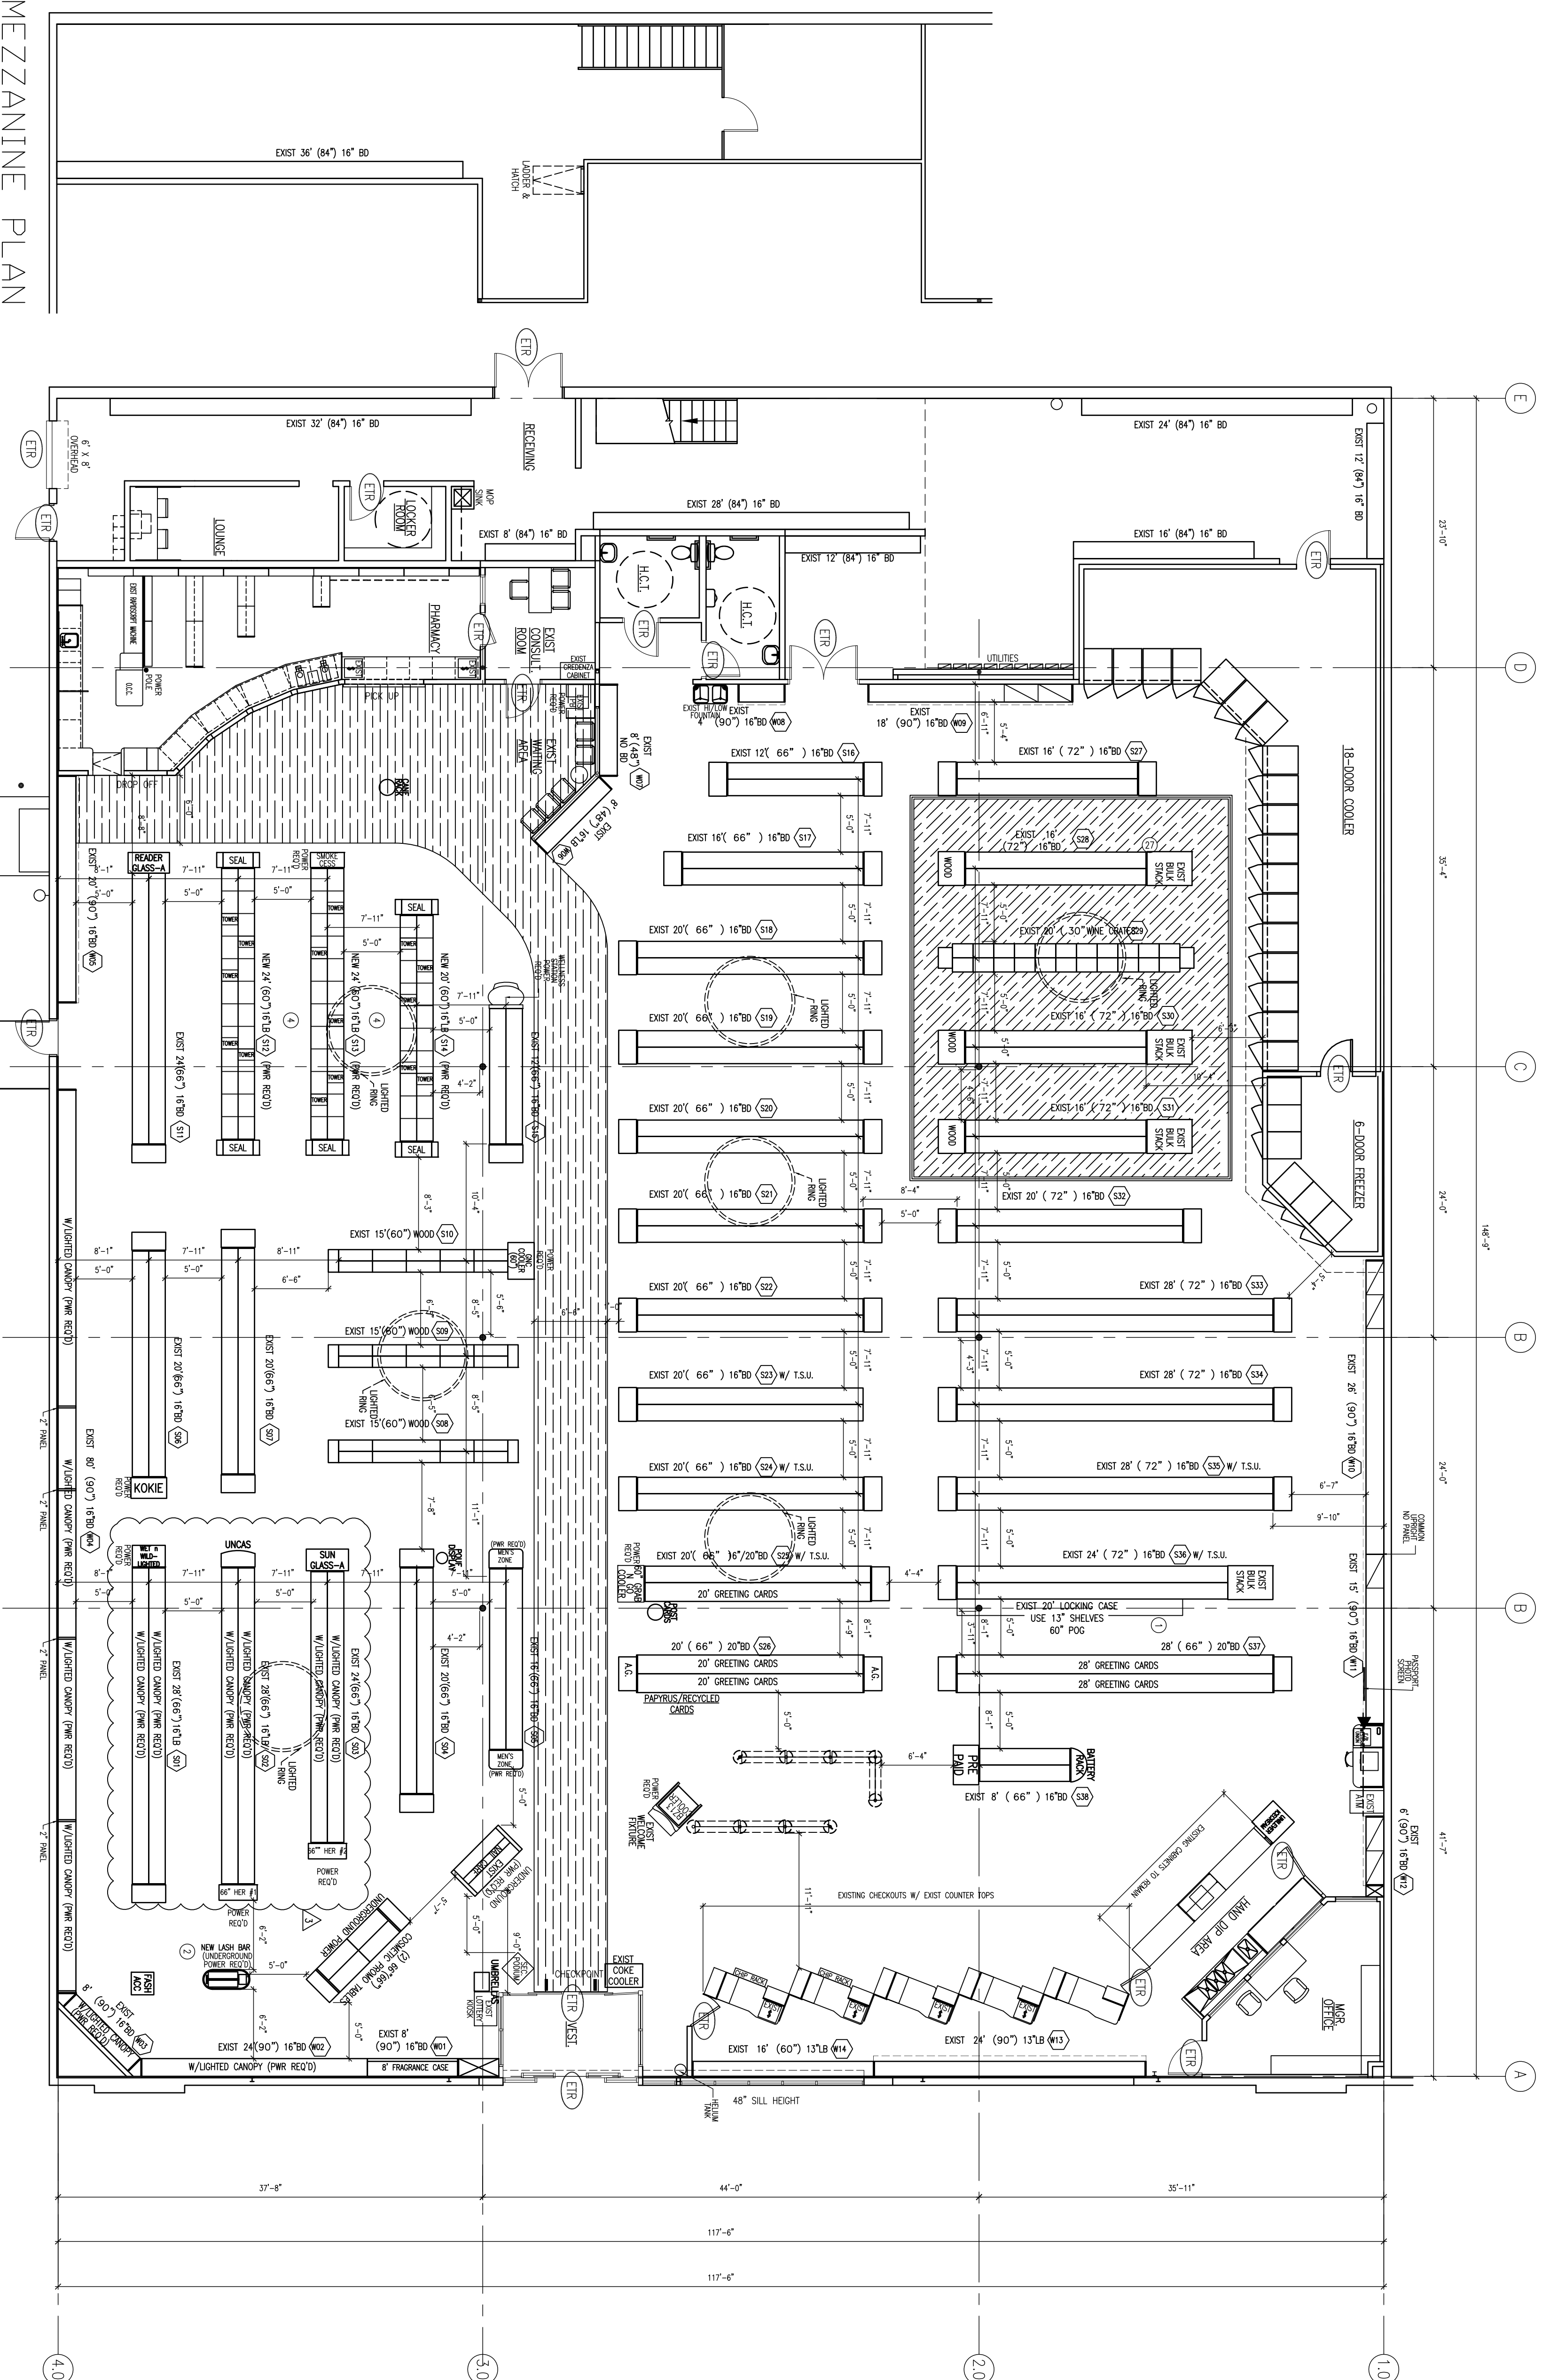
10

[illegible]

100

8

				>
--	--	--	--	---

[illegible]

MEZZANINE PLAN

SCALE: 1/8" = 1'-0"

FIXTURE PLAN

SCALE: 1/38" = 1'-0"