




CONSULTANTS

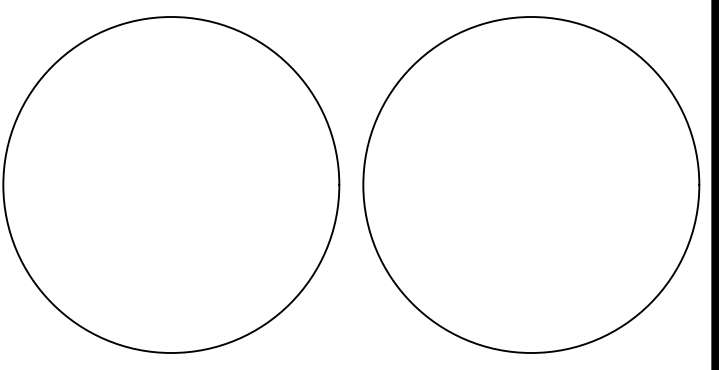



PROPOSED RENOVATIONS FOR:  
**147 BERKLEY STREET  
PHILADELPHIA, PA 19144**

MARK	DATE	DESCRIPTION

PROJECT NO:  
MODEL FILE:  
DRAWN BY: *Kyle T. Meiser*  
CHK'D BY:  
COPYRIGHT MARCH 18, 2021

SHEET TITLE  
**MARKETING PLANS**

**MK-101**

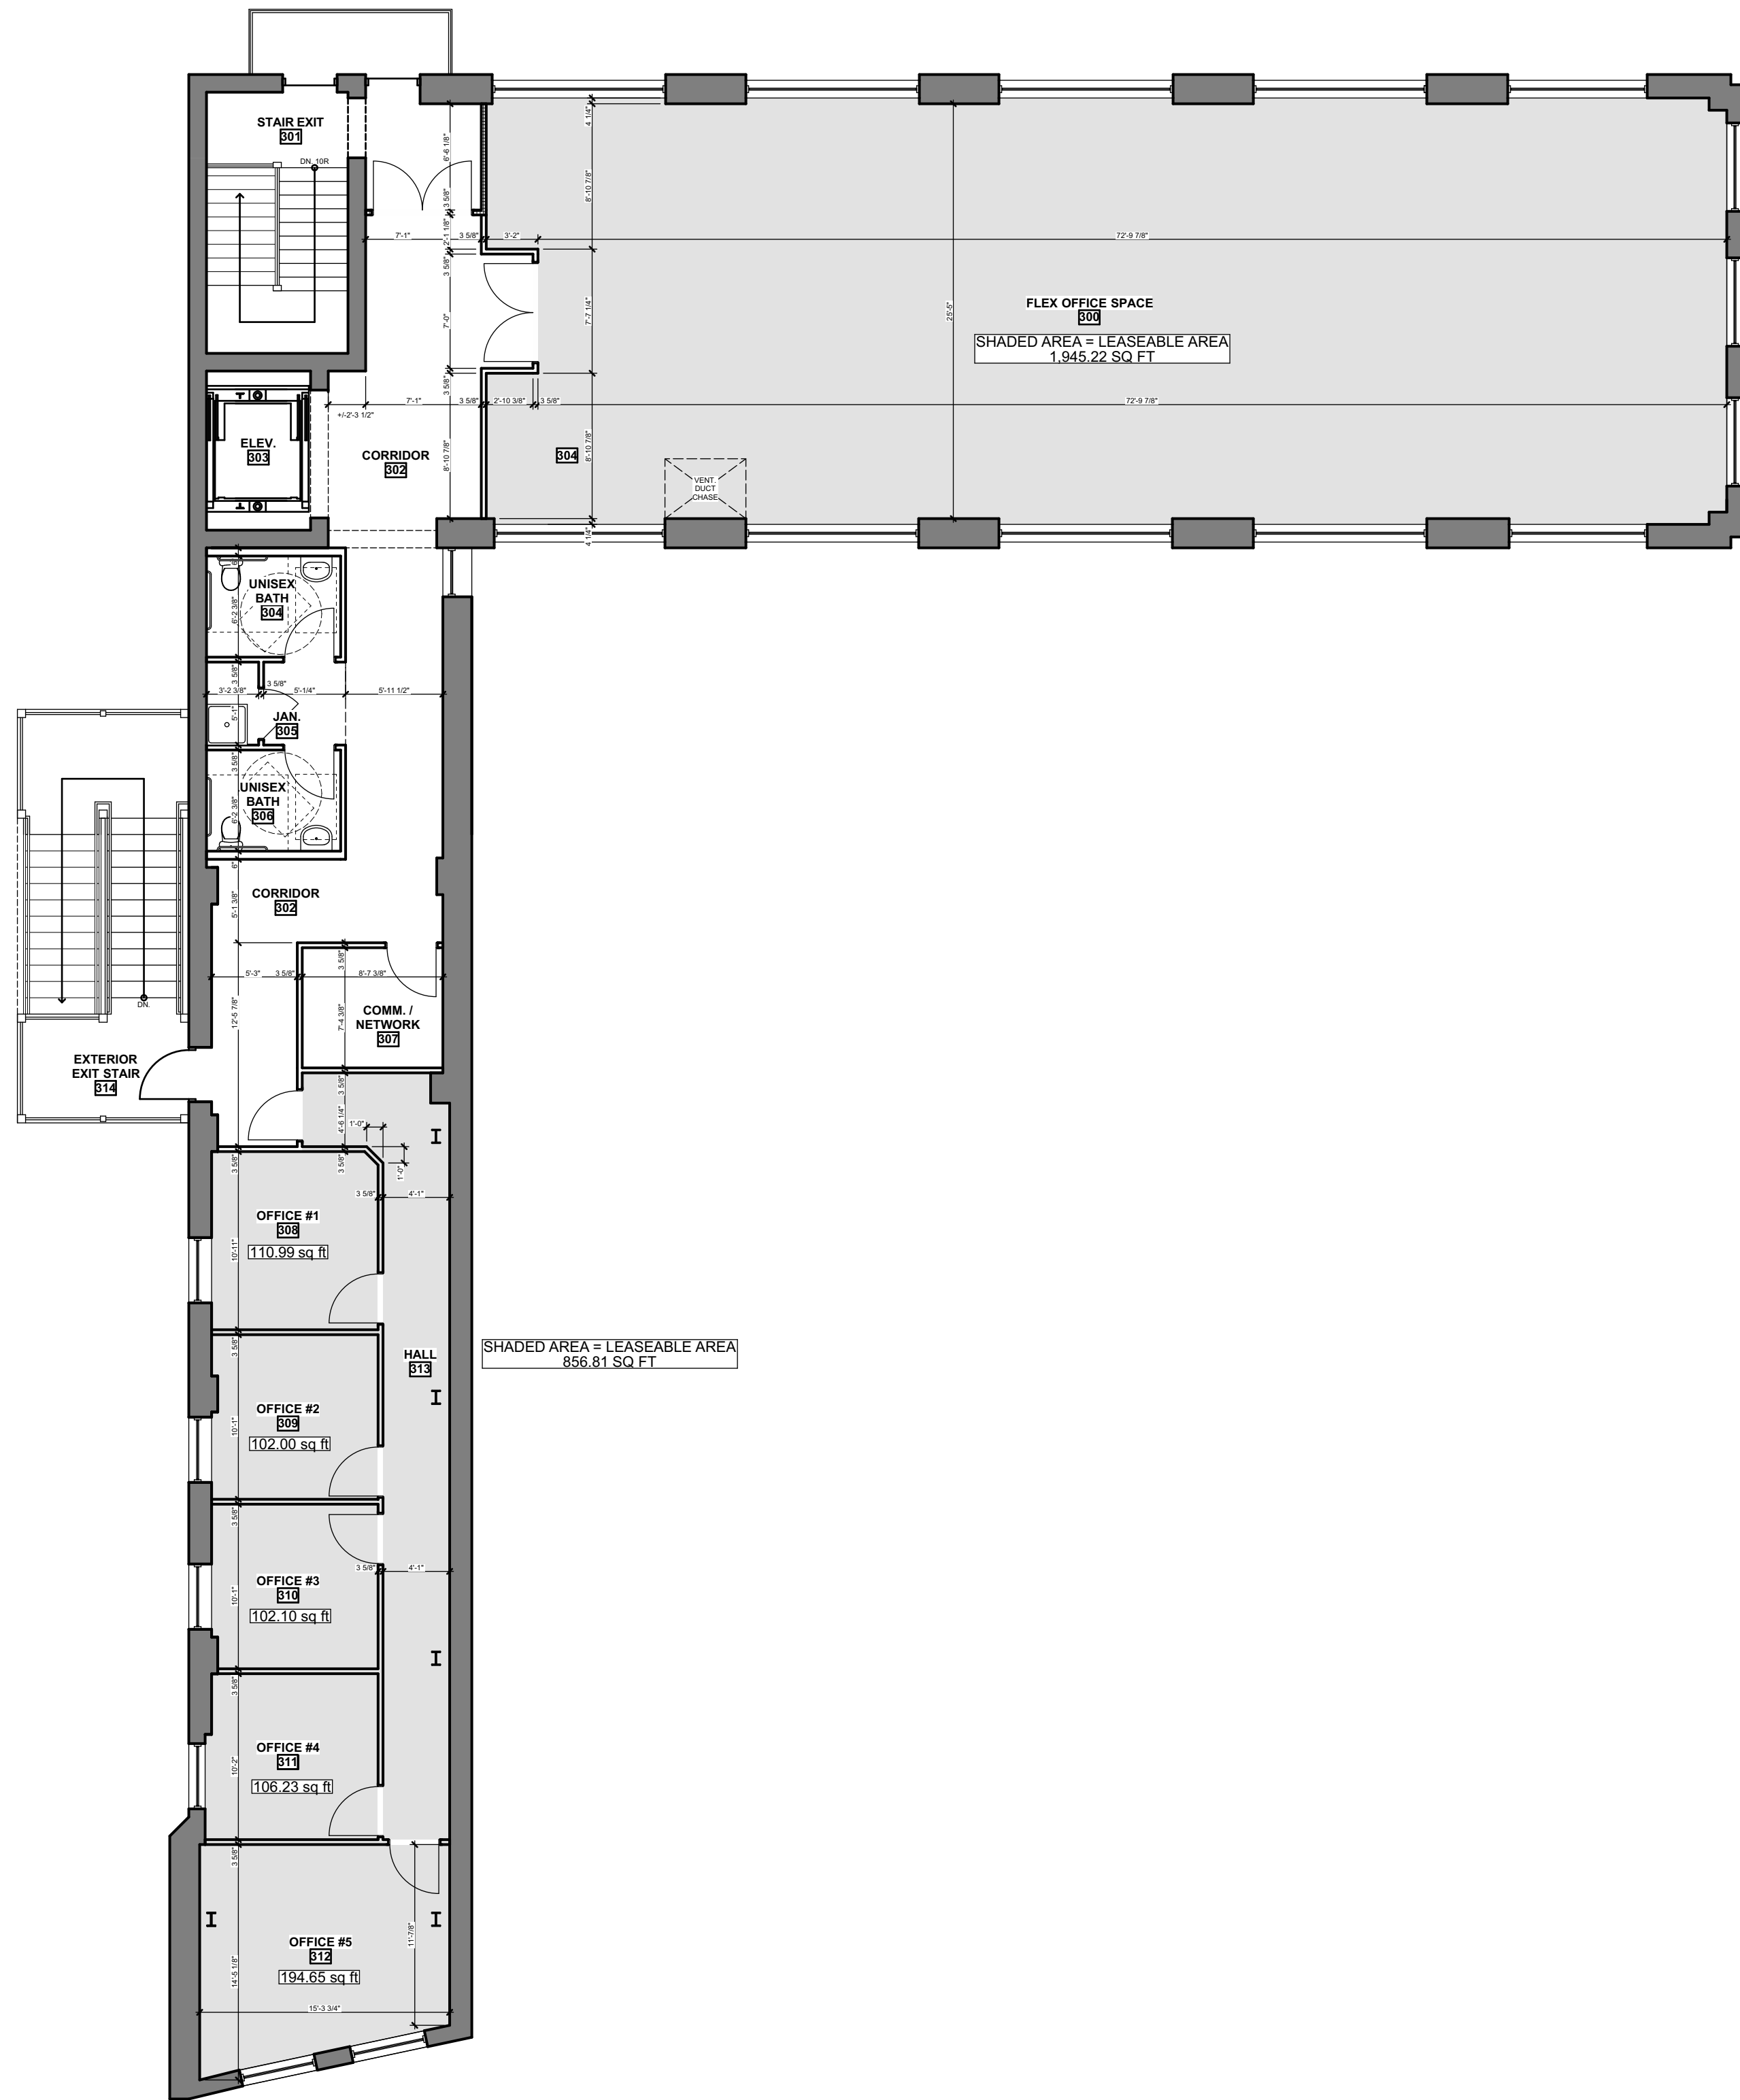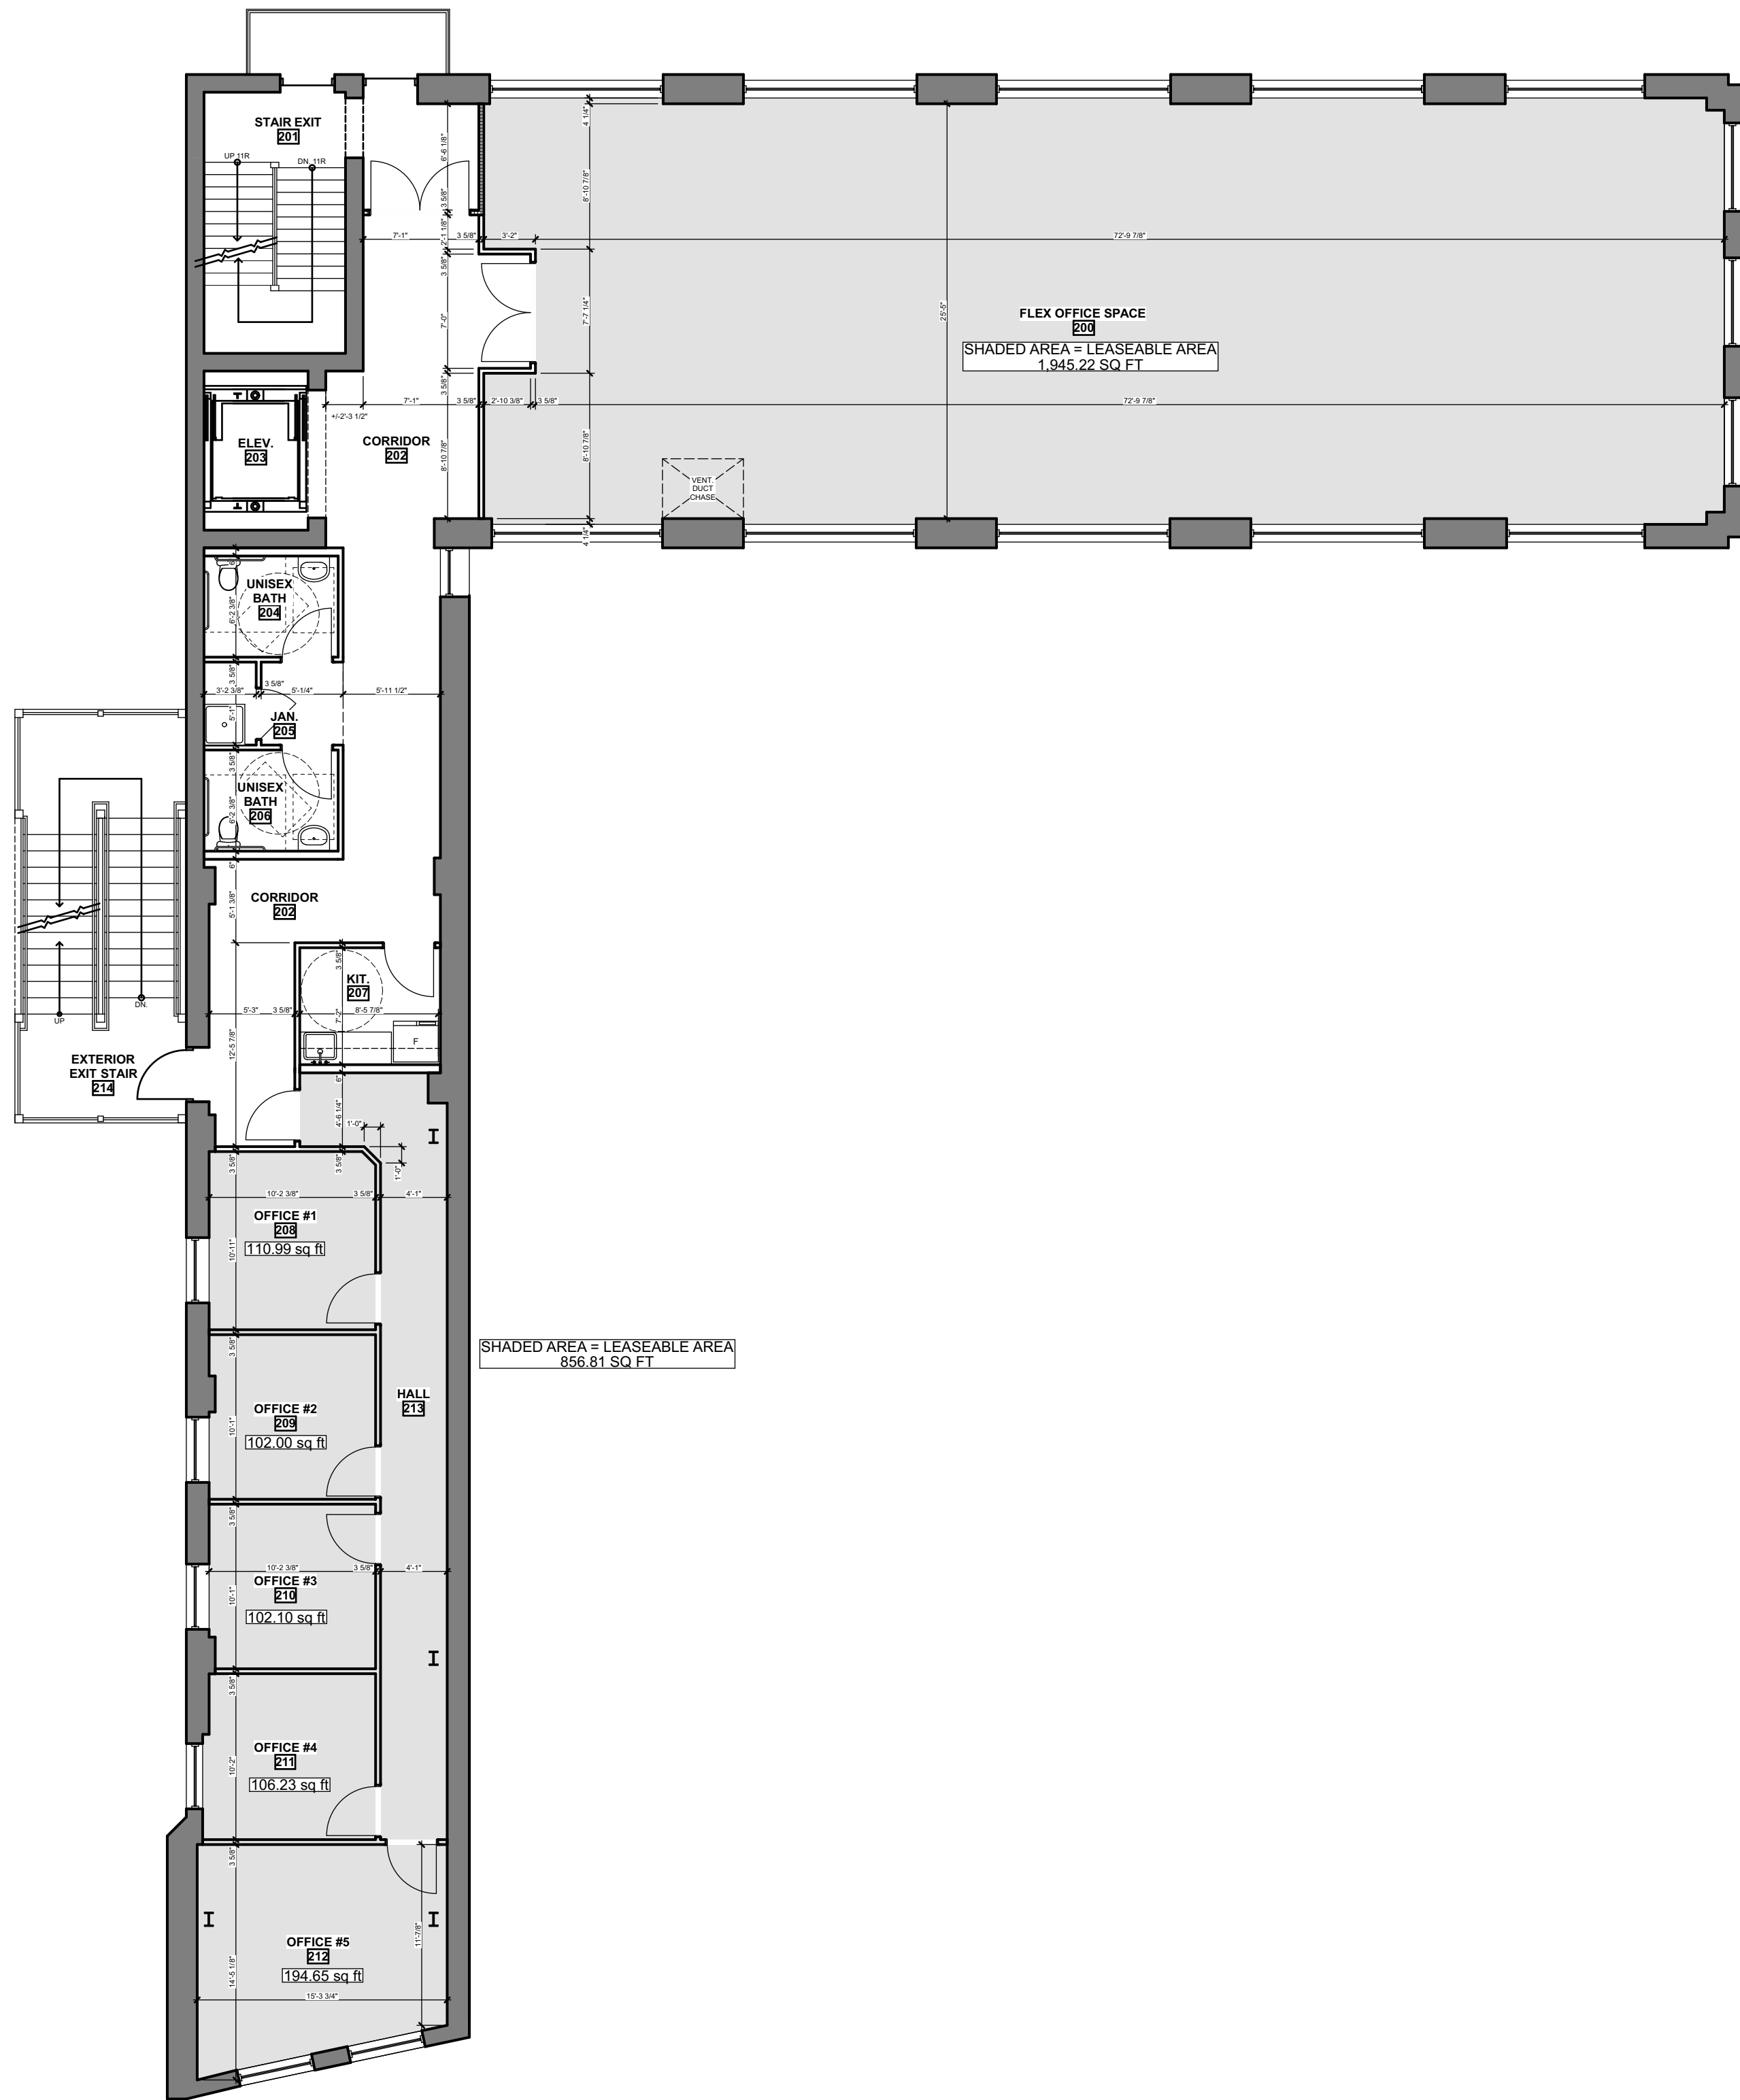

**1** PROPOSED SECOND FLOOR MARKETING PLAN  
MK-101 SCALE: 1/8" = 1'-0"

**2** PROPOSED THIRD FLOOR MARKETING PLAN  
MK-101 SCALE: 1/8" = 1'-0"