



Issue No.	Issue Date	Issue For	Drawn By
1	12.10.2025	OWNER REVIEW	JP

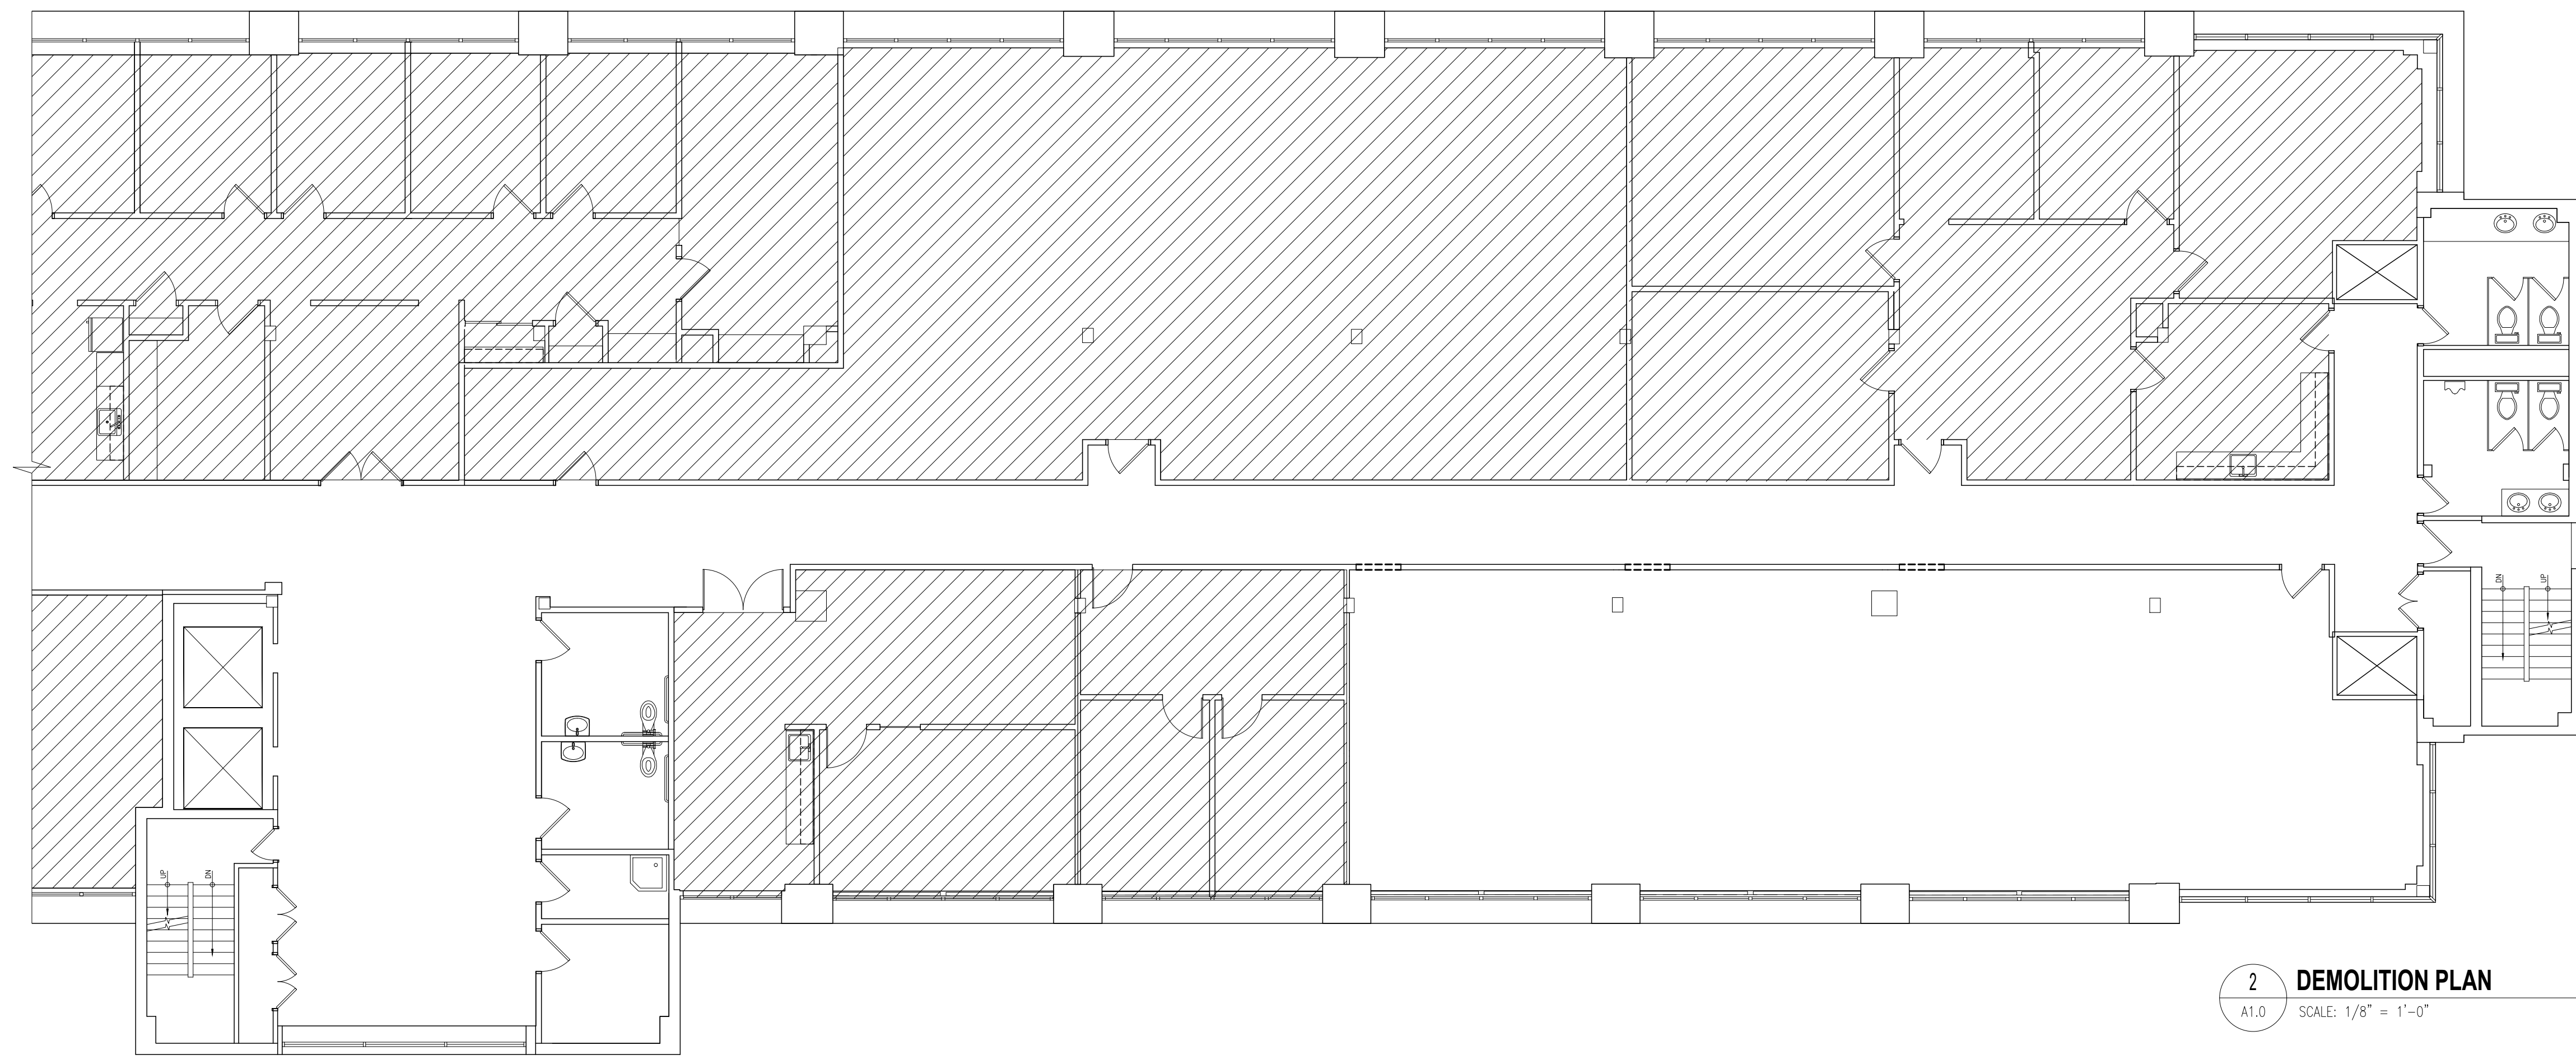



2 DEMOLITION PLAN
A1.0 SCALE: 1/8" = 1'-0"



ARCHITECT:
kd2 architects inc.
317 W. Glenside Ave.
Glenside, PA 19038
Tel 215.690.4238
www.kd2architects.com

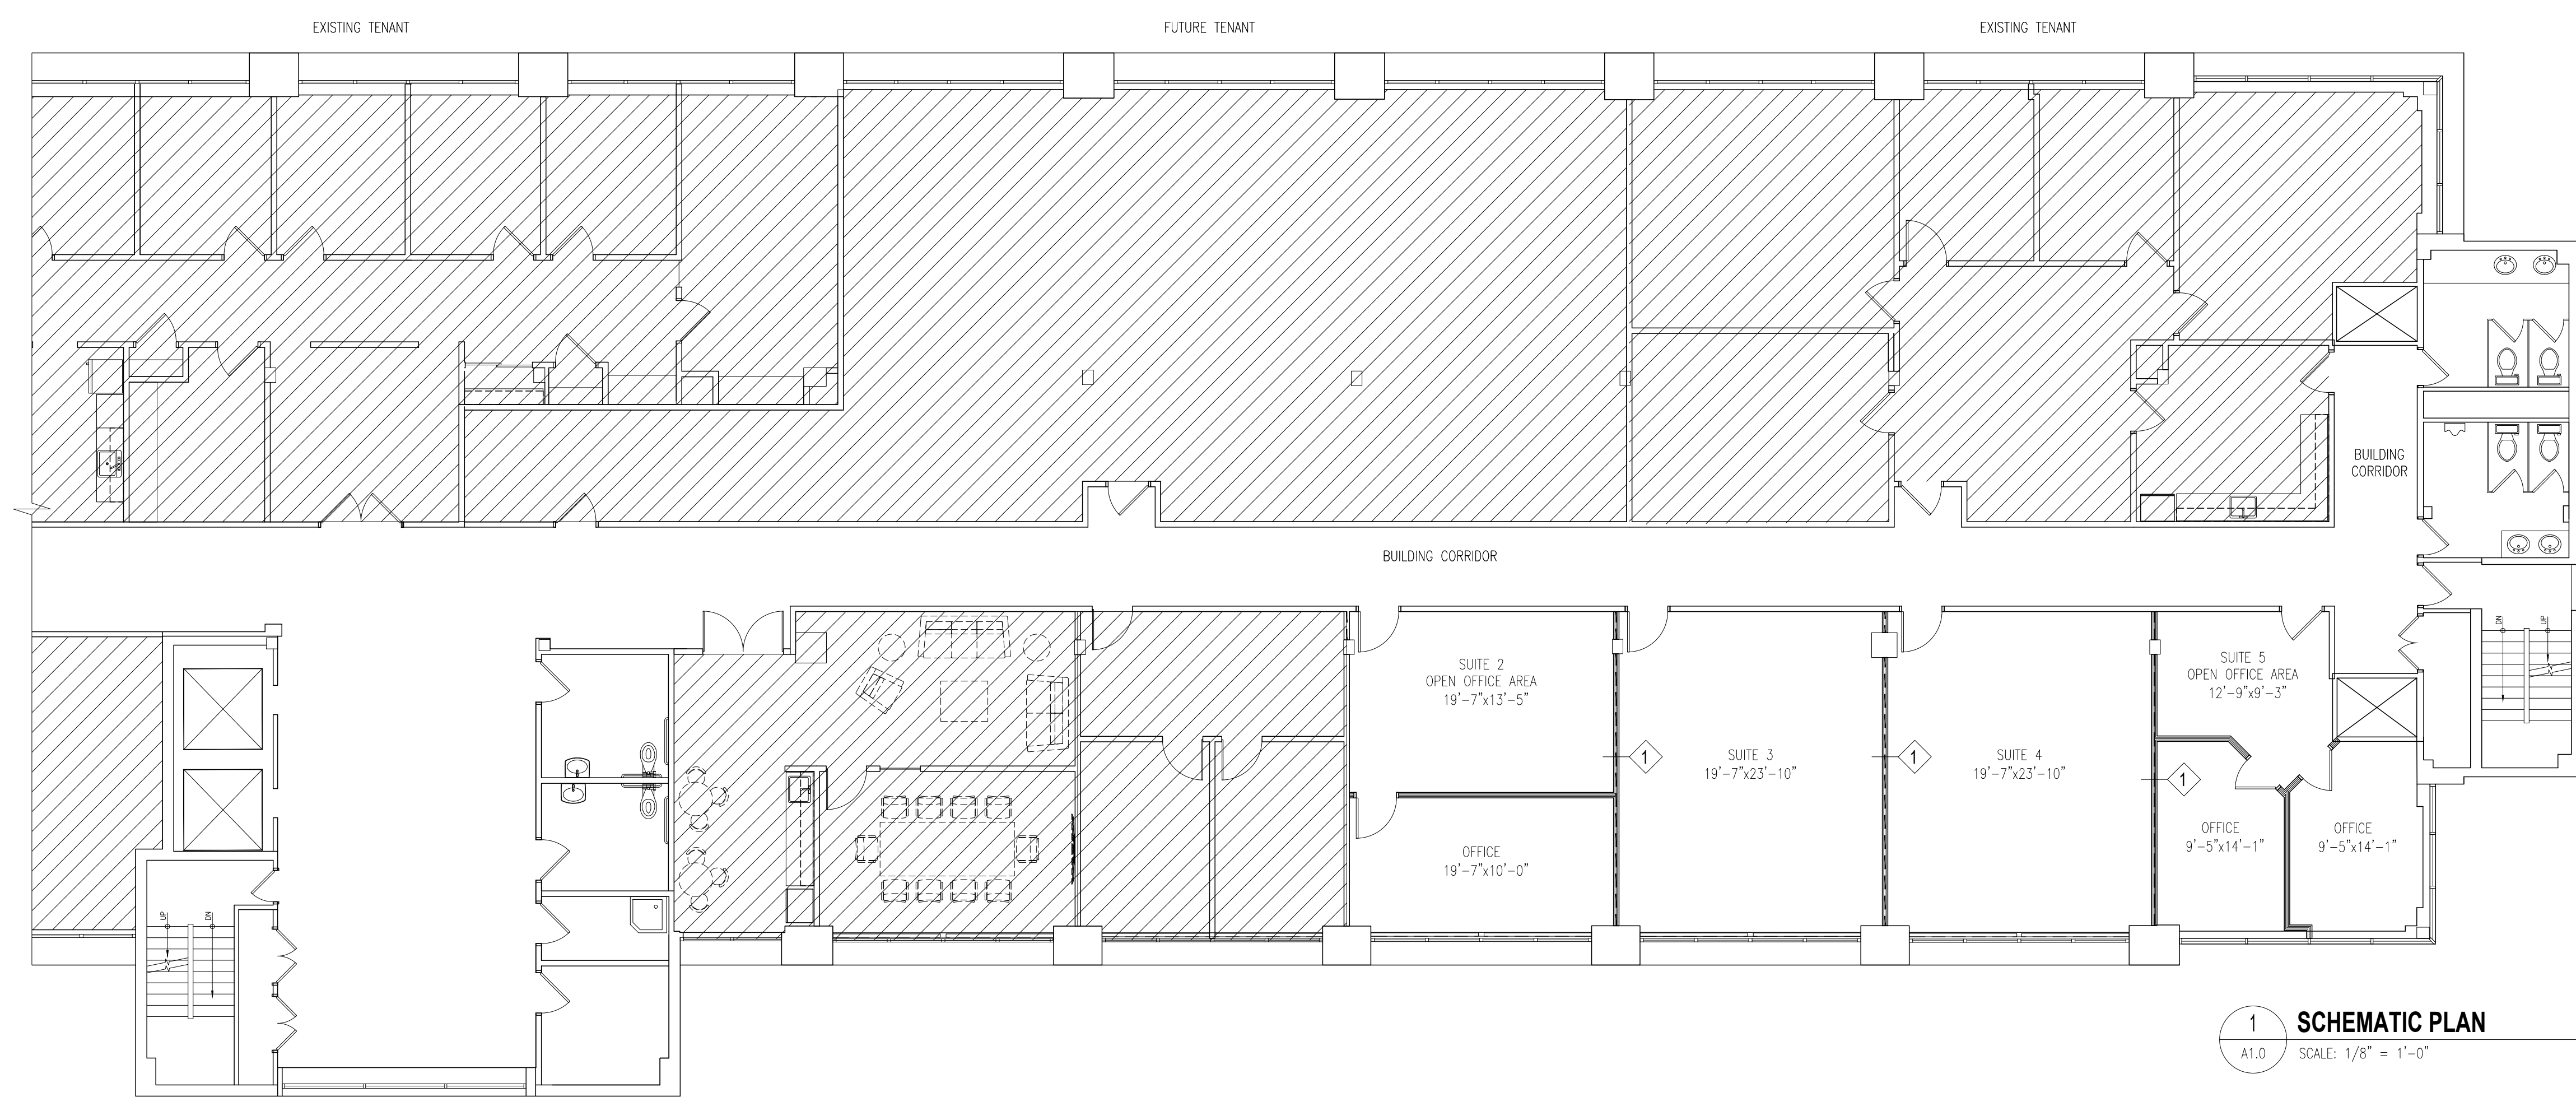

1 SCHEMATIC PLAN
A1.0 SCALE: 1/8" = 1'-0"

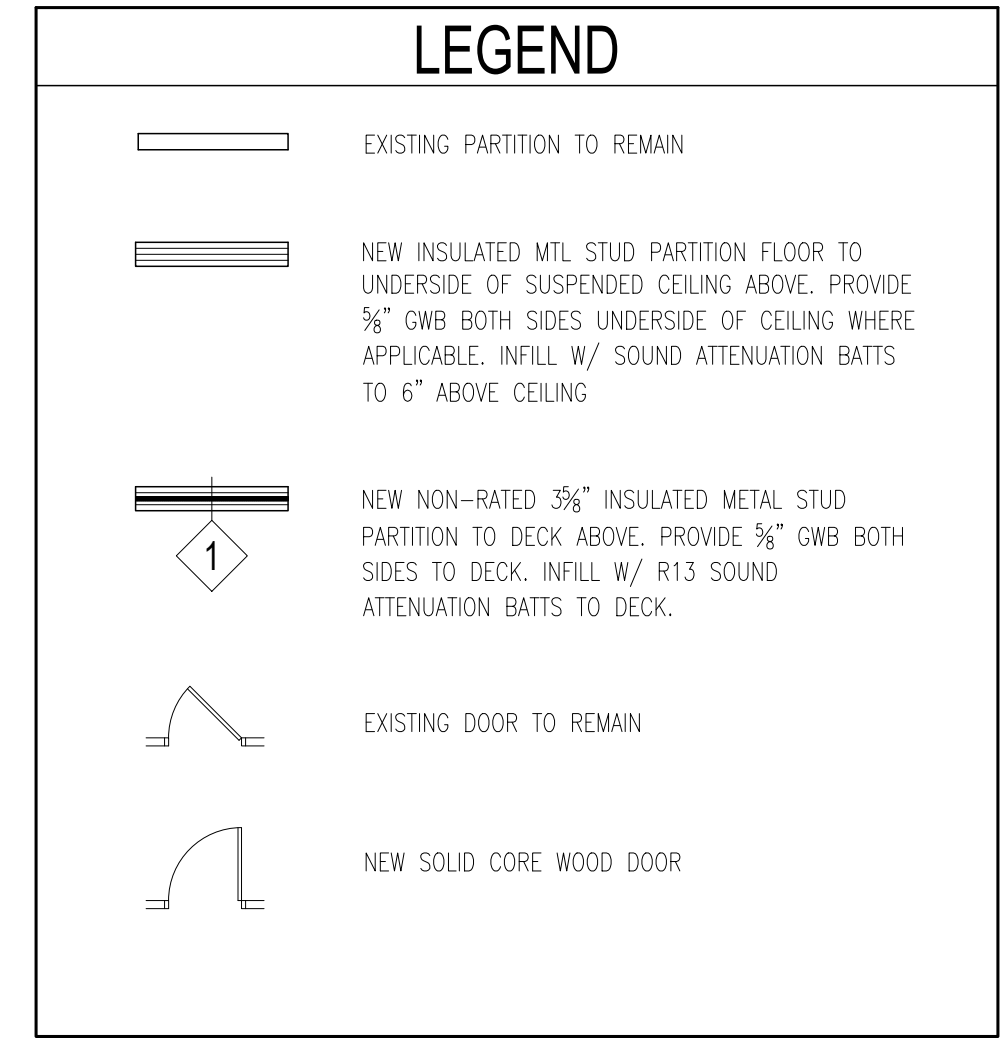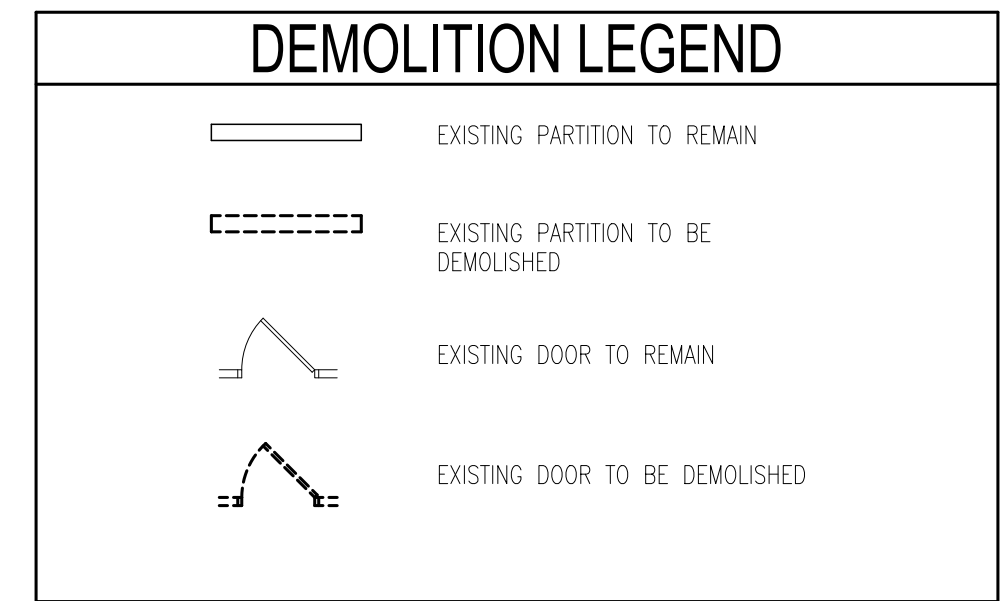

Signature & Seal:

Shared Space/Small Offices
4259 Swamp Road, Second Floor
Doylestown, PA 18901

OWNER:
Intercontinental Development
550 Pinetown Road
Suite 160
Fort Washington, PA 19034
Tel 610.847.1890

Project No: 082-25-18
Project Architect: JP
Drawn By: JP
Reviewed By: KD
Date: MARCH 20 2026
Scale: AS NOTED

Sheet Title: SCHEMATIC PLAN

Sheet No.: **A1.0**