



entos
design

5400 LBJ Freeway, Suite 125 Dallas, Texas 75240
P. 972.770.2222 | www.entosdesign.com

ISSUED FOR PRELIMINARY
PURPOSES ONLY.

THESE DOCUMENTS MAY NOT BE USED
FOR REGULATORY APPROVAL,
PERMITTING OR CONSTRUCTION.

These drawings are assumed to be complete and final.
It shall be the tenant/client's responsibility to review and
bring in writing any design discrepancies to the
designers' attention. Any design changes will be at
additional expense. The designer shall not be held
responsible for city, state and federal code/regulation
authority's interpretations.

Approved: _____ Date: _____

For Review 05/08/2025
No. Issued Date

Suite "A" Demising

1000 N. Loop 340
1000A N. Loop 340
Bellmead, Texas 76705

SEE PLAN FOR SF
Project ID: 17-1622-L002


Sheet Title

Preliminary Plan

Sheet Number

© 2025


2.0

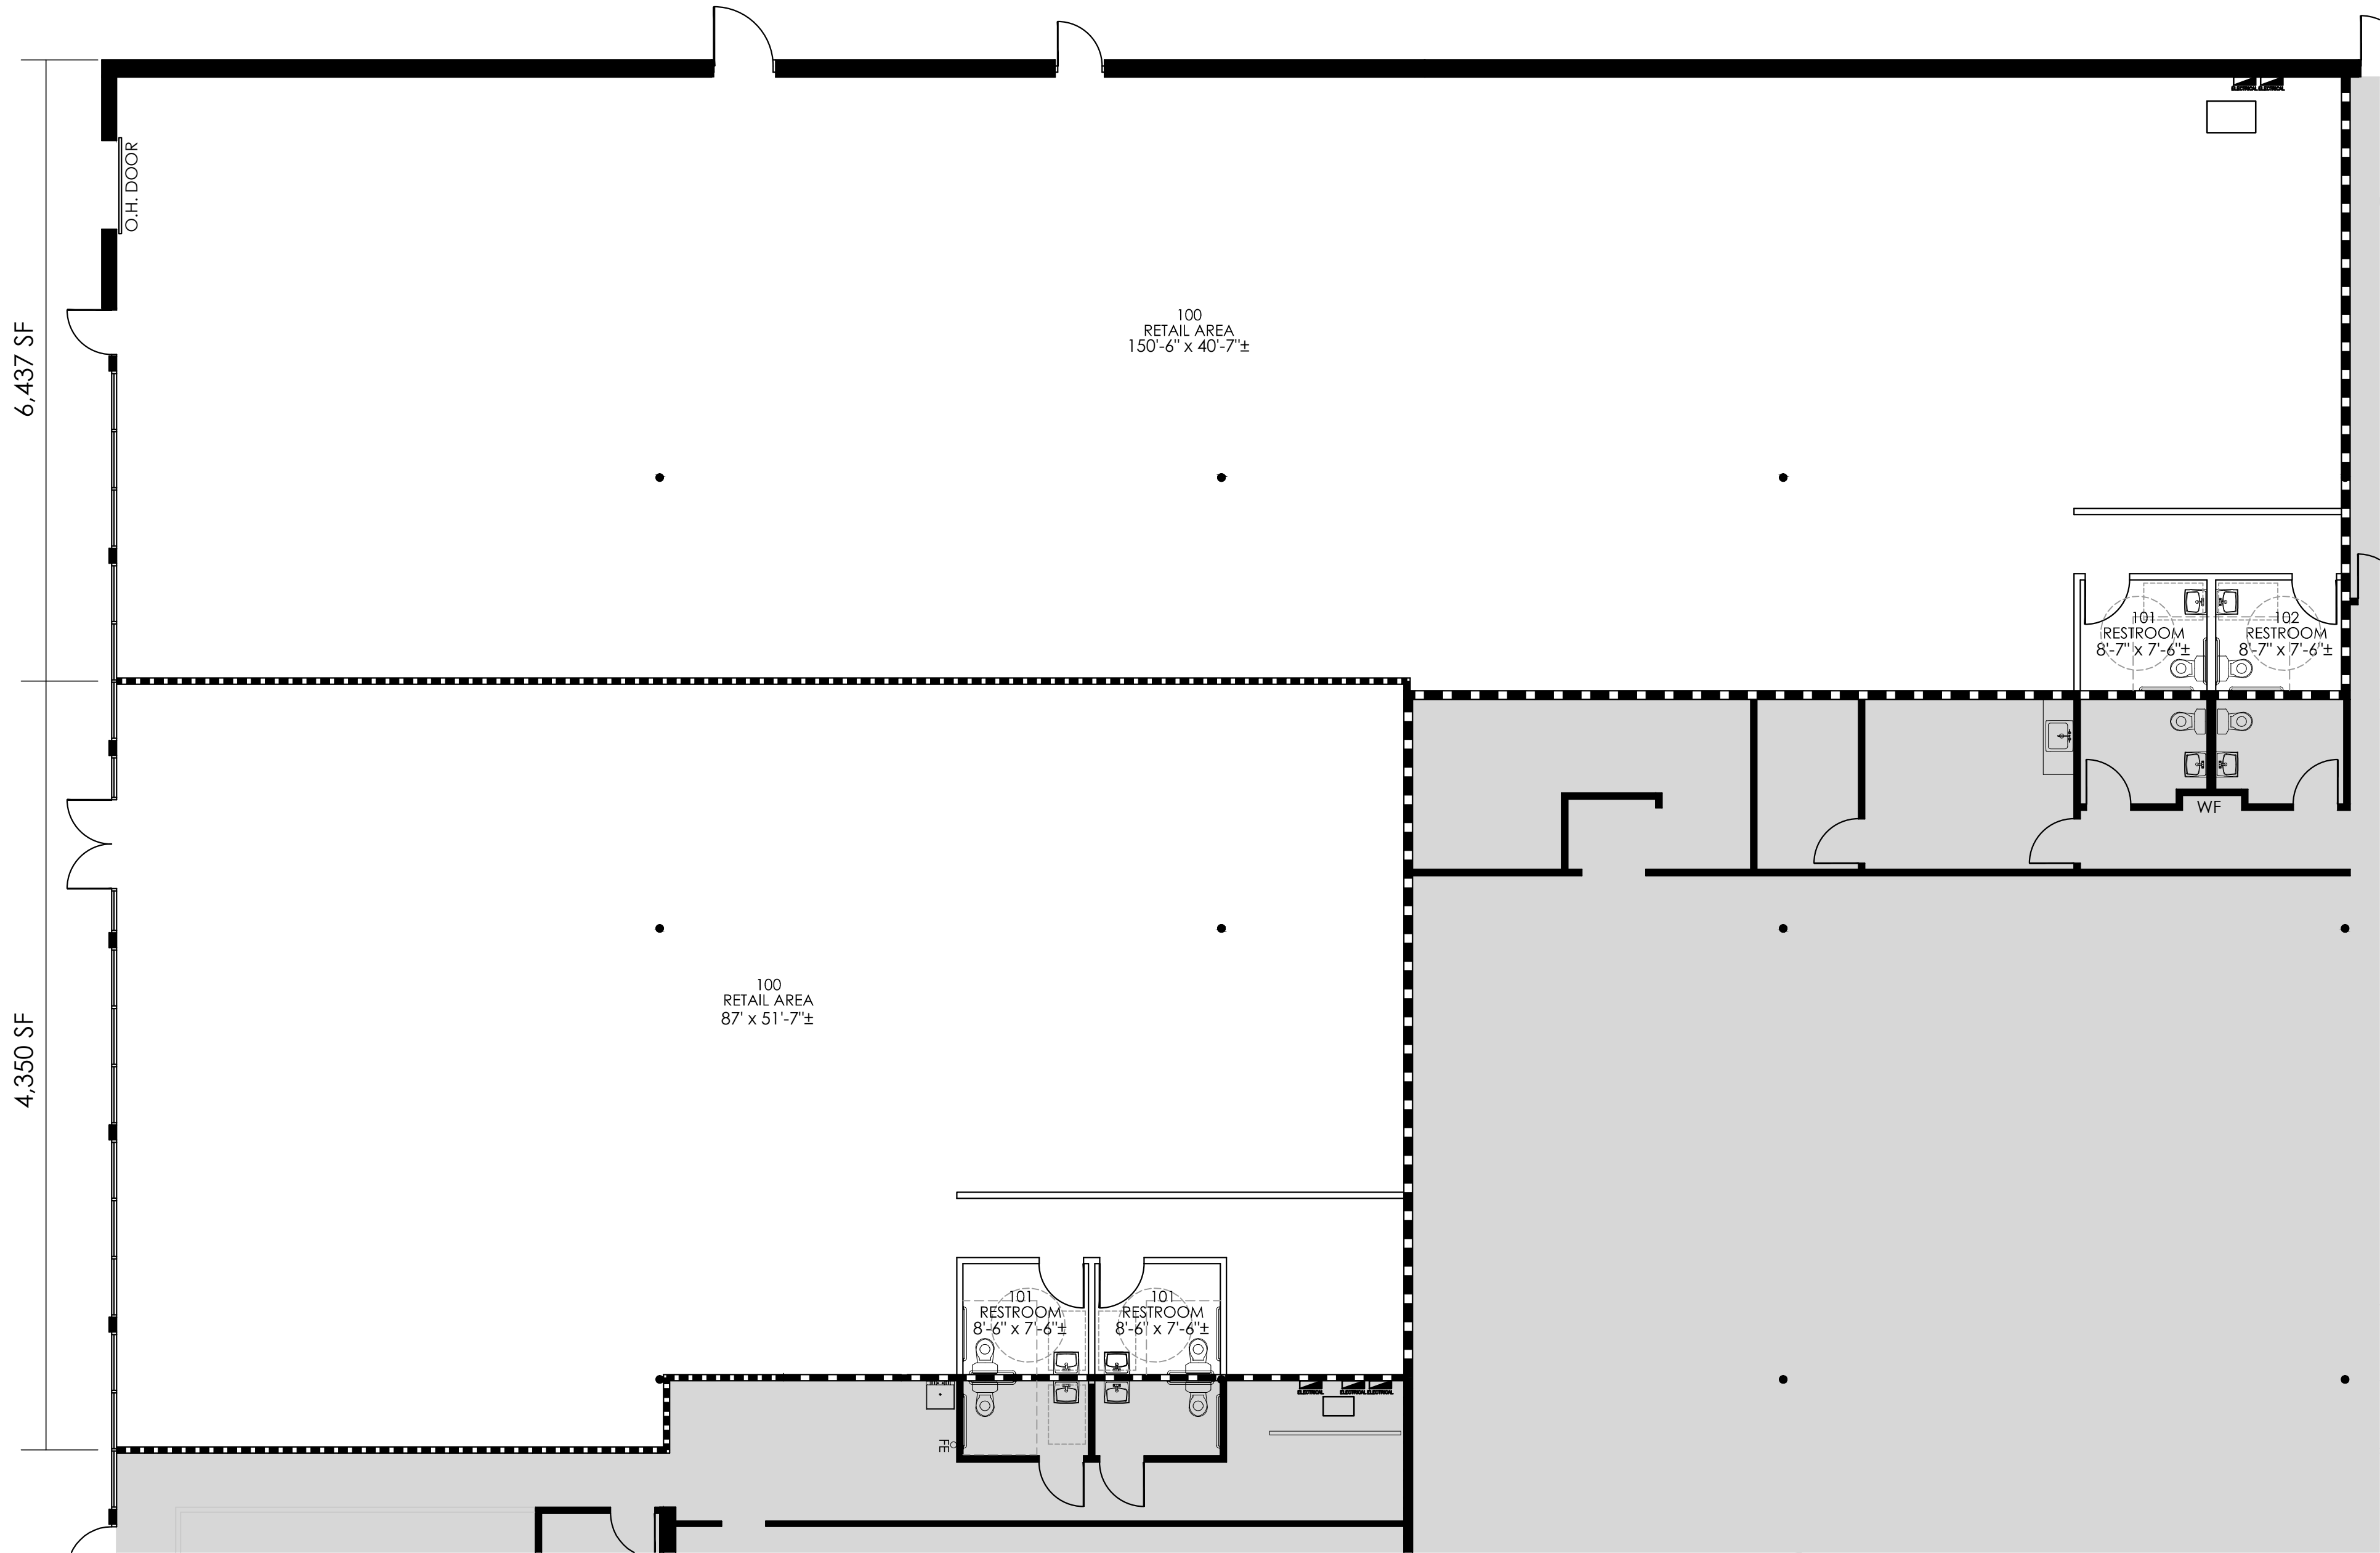

0' 2' 4' 8' 16'
SCALE: 1/8" = 1' - 0"



01 Preliminary Plan
Scale: 1/8" = 1'-0"

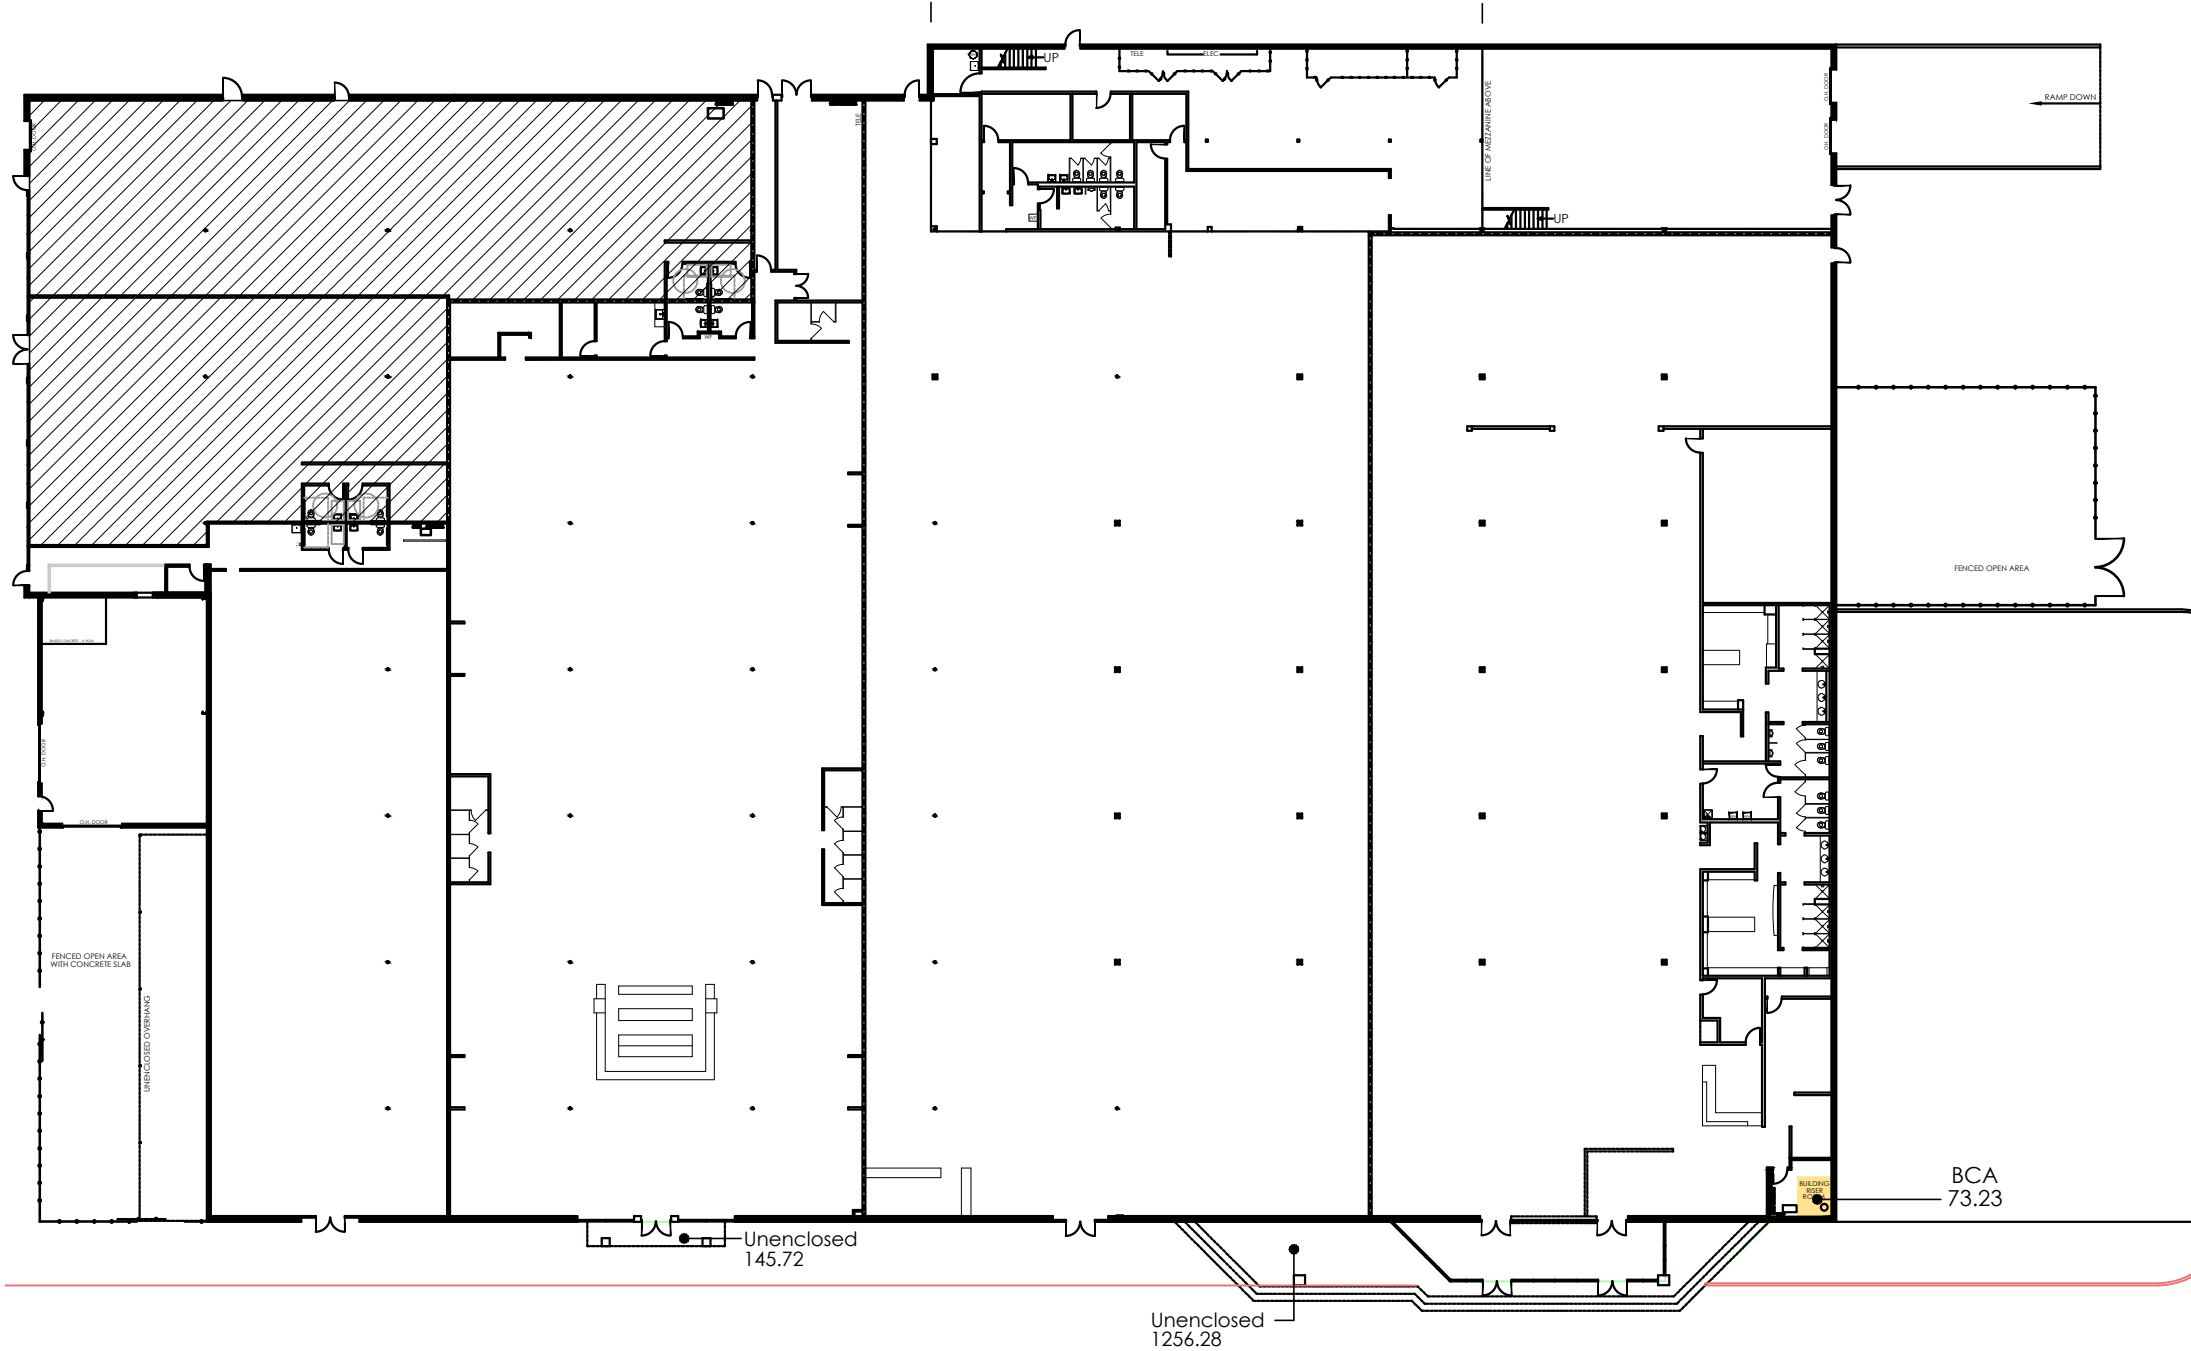

Key Plan
Not to Scale

CODE INFORMATION

CODE COMPLIANCE

BUILDING - 2018 IBC
FIRE SAFETY - 2018 IFC
MECHANICAL - 2018 IMC
PLUMBING - 2018 IPC
ELECTRICAL - 2020 NEC
ENERGY - 2018 IECC
ACCESSIBILITY - 2012 TAS

OTHER

FULLY FIRE SPRINKLERED - YES
OCCUPANCY GROUP - MERCANTILE

LEGEND

(ALL SYMBOLS MAY NOT APPLY)

GENERAL

0000	ROOM NUMBER	EXISTING PARTITION
OFFICE	ROOM NAME	NEW PARTITION
PHONE BOARD		DEMISING PARTITION W/ SOUND INSULATION
WATER LINE WITH SHUT-OFF VALVE		PARTITION WITH SOUND INSULATION
FIRE EXTINGUISHER W/ CABINET		HALF HEIGHT WALL
FIRE EXTINGUISHER ON HOOK		ONE HOUR PARTITION W/ SOUND INSULATION
		TWO HOUR PARTITION W/ SOUND INSULATION
		SIDE LIGHT/WINDOW

ROOM SIZES ARE APPROXIMATE ONLY AND ARE NOT TO BE USED FOR FINAL DETERMINATION
OF FURNITURE SIZES OR PLACEMENT.