


**KEY NOTES**



735 BATTERY STREET,  
SAN FRANCISCO, CA 94111  
4TH FLOOR

**Gensler** 500 S. Figueroa Street  
Los Angeles, CA 90071  
Tel: 213.327.3600

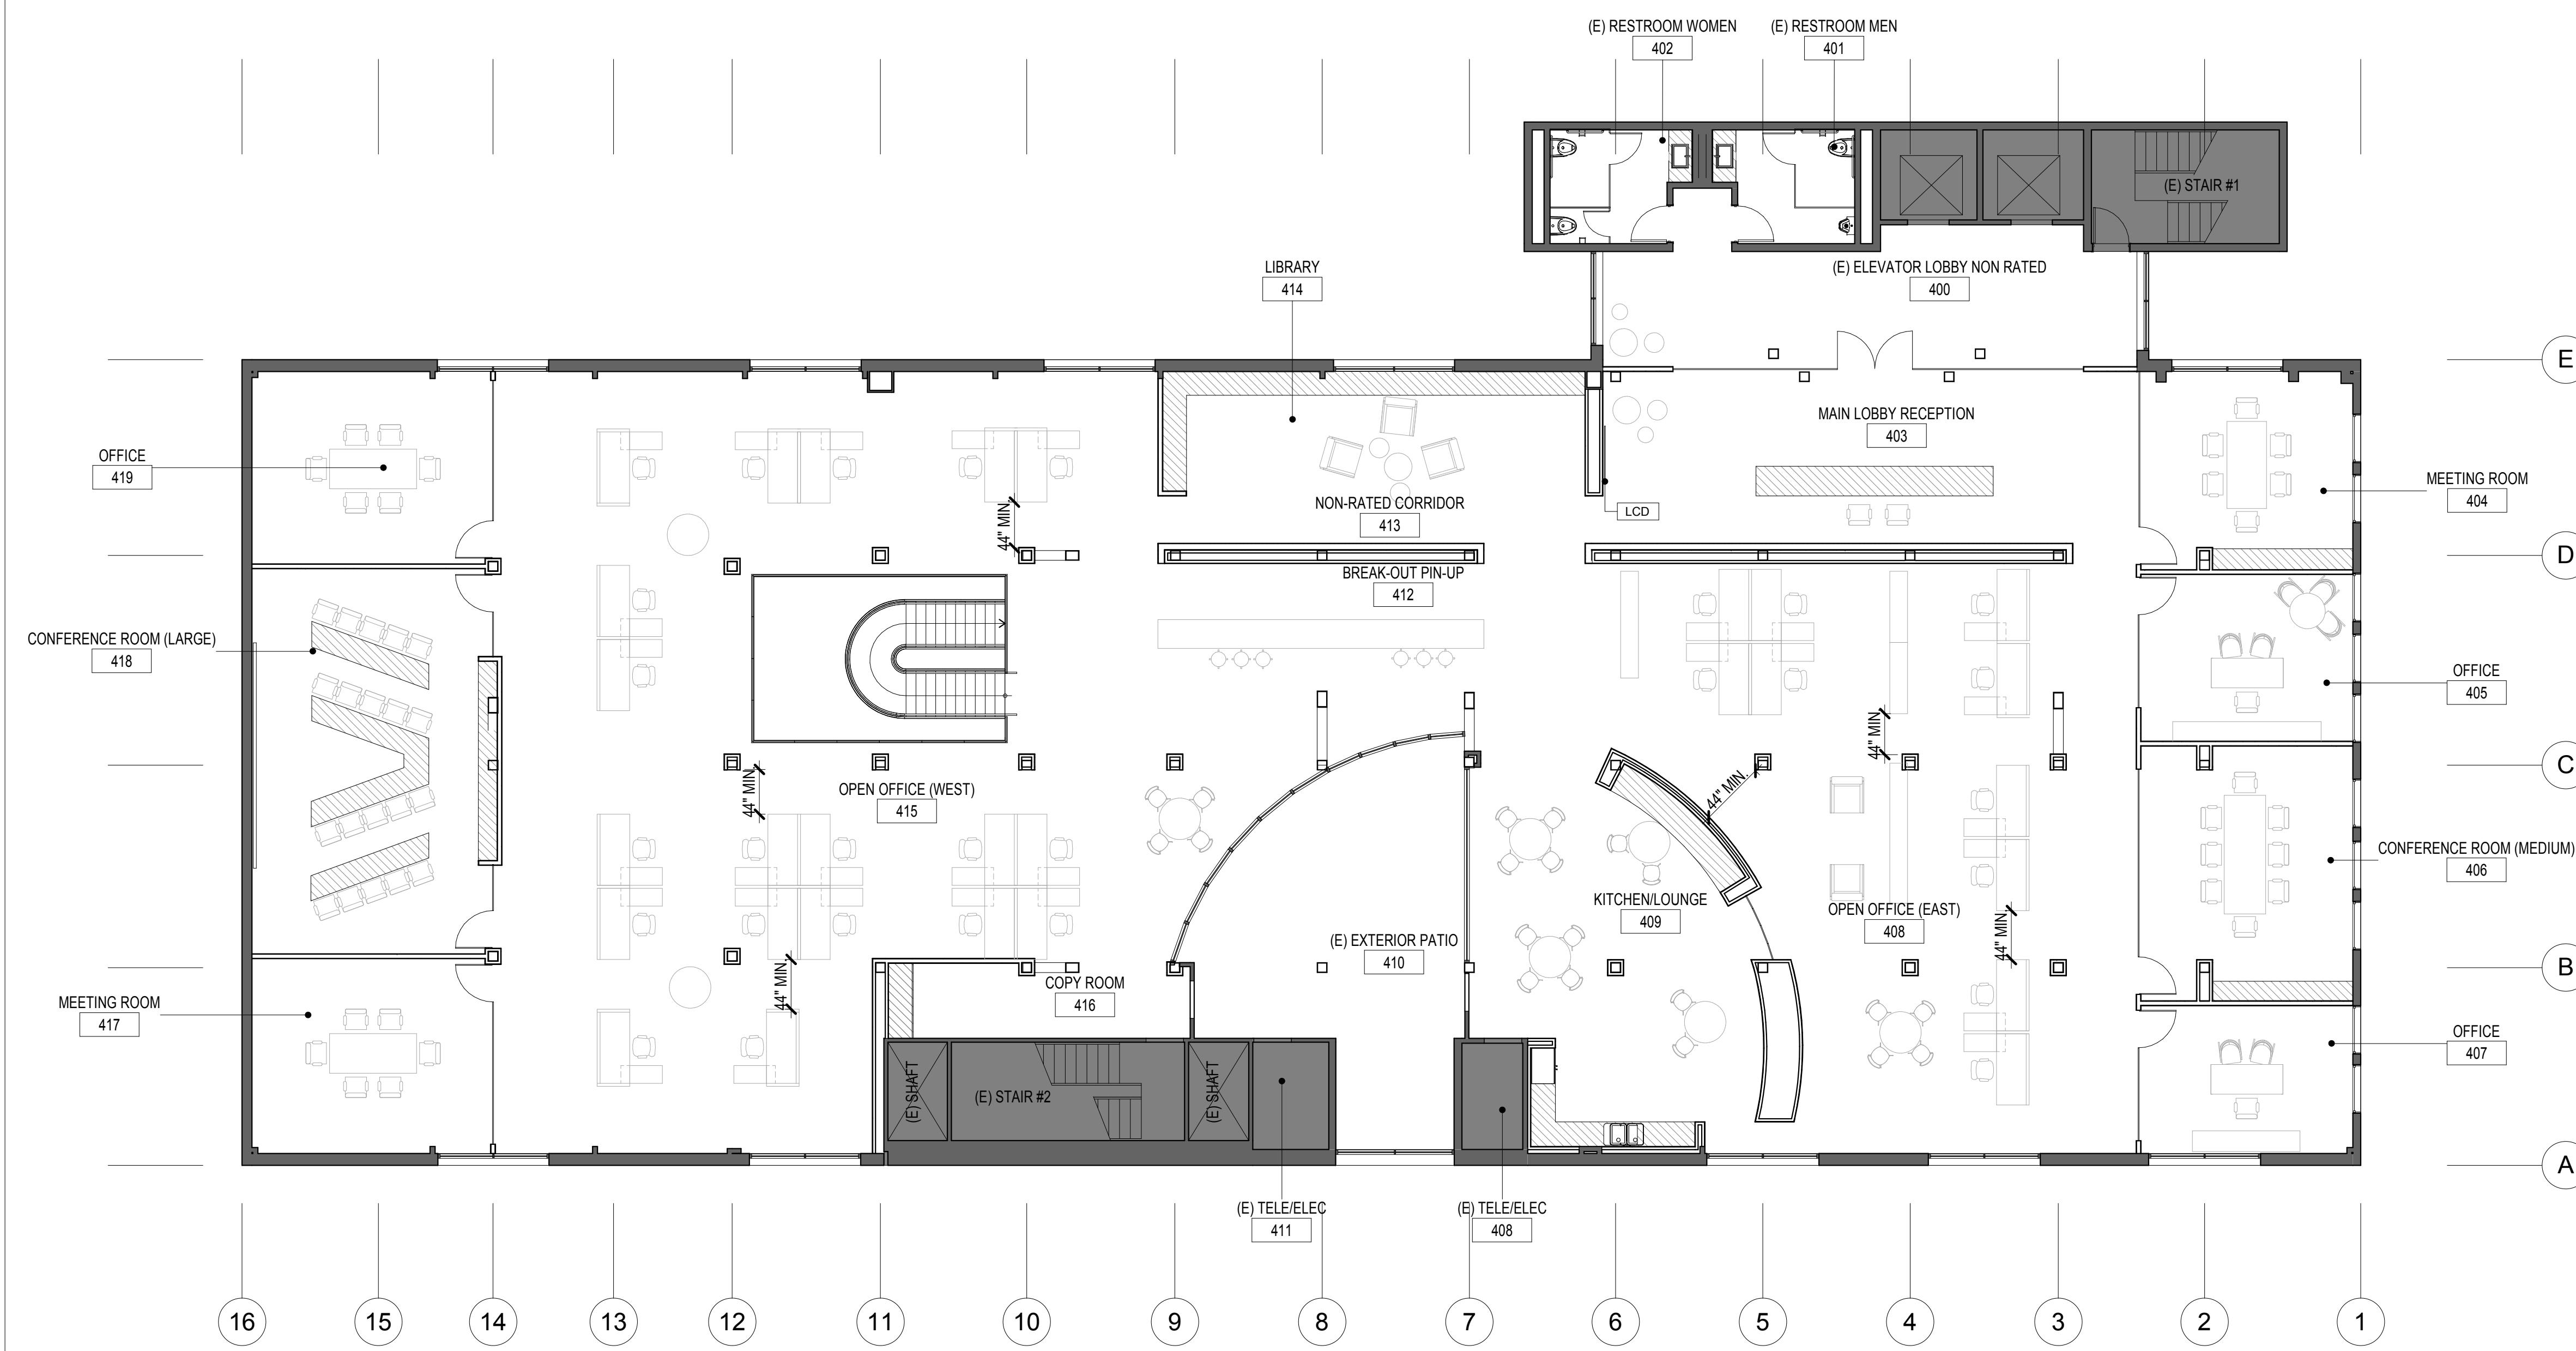

**FURNITURE LAYOUT LEVEL 4**  
SCALE: 1/8" = 1'-0"

**1 SHEET NOTES**

1. ALL WALLS P-1 w/ RUBBER BASE UNLESS NOTED OTHERWISE.
2. EXISTING CONCRETE TO BE SAND AND SEALED.
3. ALL FLOORS TO BE CONCRETE UNLESS NOTED OTHERWISE.
4. ALL MILLWORK TO BE PLASTIC LAMINATE UNLESS NOTED OTHERWISE.
5. BOTH FLOORS ALL (E) BUILDING STANDARD MANUAL. MECHO SHADES THROUGHOUT THE WINDOW CURTAIN WALL PERIMETER TO REMAIN. U.N.O. G.C. TO REVIEW EXISTING SHADES TO DETERMINE IF REPLACED MECHANICS OR SHADES IS REQUIRED FOR PROPER OPERATION.
6. SEE 12.40 FOR TYPICAL TRANSITION DETAILS
7. MAINTAIN 44" MIN. CLEAR AT ALL AISLES.

Issue	Date & Issue Description	By	Check
1	02/28/12 SCHEMATIC PRICING SET	DM	JY
3	04/03/12 CLIENT REVIEW (50%CD)	DM	DP
FOR PRINT ONLY			
7	04/30/12 DD PRESENTATION	DM	AG
8	05/09/12 ISSUE FOR BID	DM	AG
9	05/11/12 PLAN CHECK SUBMITTAL	DM	DP

Seal/Signature

Project Name  
SAMSUNG-SF

Project Number  
05.8098.100

Description  
FURNITURE PLAN LEVEL 04

Scale  
1/8" = 1'-0"

**A06.04**

© 2011 Gensler