

ELECTRIC METER BANK

FRAMED OPENING TO REMAIN CLOSED

WAREHOUSE  
1,770 SQ FT  
OFFICE  
551 SQ FT  
TOTAL  
2,251 SQ FT

WAREHOUSE  
1,770 SQ FT  
OFFICE  
551 SQ FT  
TOTAL  
2,251 SQ FT

DEMO EXISTING FRAMING

DEMO EXISTING FRAMING

INFill WALL AND DOOR OPENING

INFill WALL AND DOOR OPENING

OFFICE 2  
154 SQ FT

OFFICE 2  
154 SQ FT


OFFICE 1  
84 SQ FT

OFFICE 1  
84 SQ FT

CONFERENCE /  
BREAK ROOM

CONFERENCE /  
BREAK ROOM

NORTH

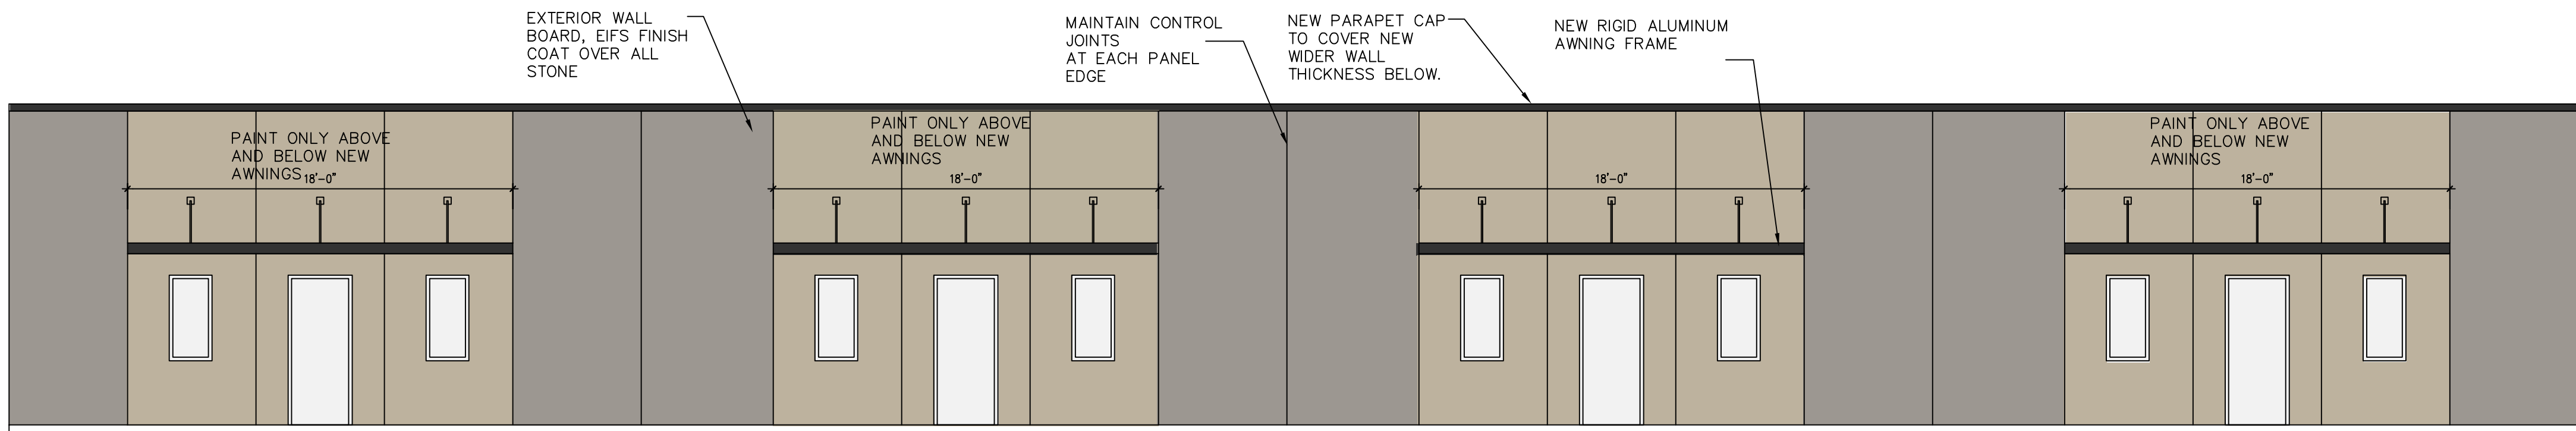

EXTERIOR WALL BOARD, EIFS FINISH COAT OVER ALL STONE

MAINTAIN CONTROL JOINTS AT EACH PANEL EDGE

NEW PARAPET CAP TO COVER NEW WIDER WALL THICKNESS BELOW.

NEW RIGID ALUMINUM AWNING FRAME

PAINT ONLY ABOVE AND BELOW NEW AWNINGS 18'-0"


PAINT ONLY ABOVE AND BELOW NEW AWNINGS 18'-0"

PAINT ONLY ABOVE AND BELOW NEW AWNINGS 18'-0"

PAINT ONLY ABOVE AND BELOW NEW AWNINGS 18'-0"

ASH GRAY

LIGHT STONE

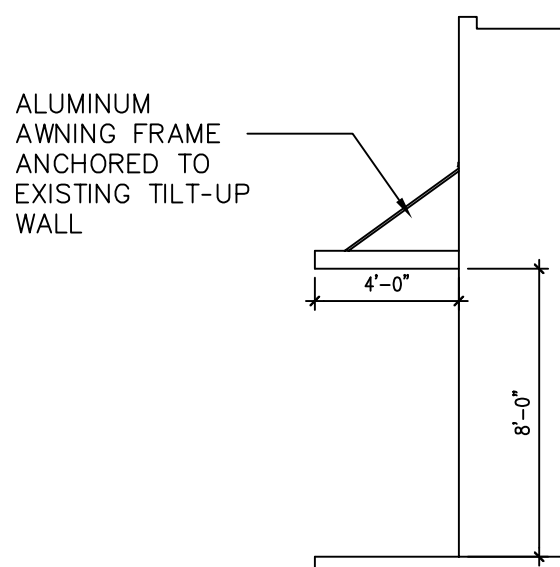

ALUMINUM AWNING FRAME ANCHORED TO EXISTING TILT-UP WALL




South Building

Tilt-Up Industrial  
7632 E 46st Place  
Tulsa, OK 74145

Revisions:

Project No.: 003-2025  
Date: March 30, 2025  
Sheet No.

A 100

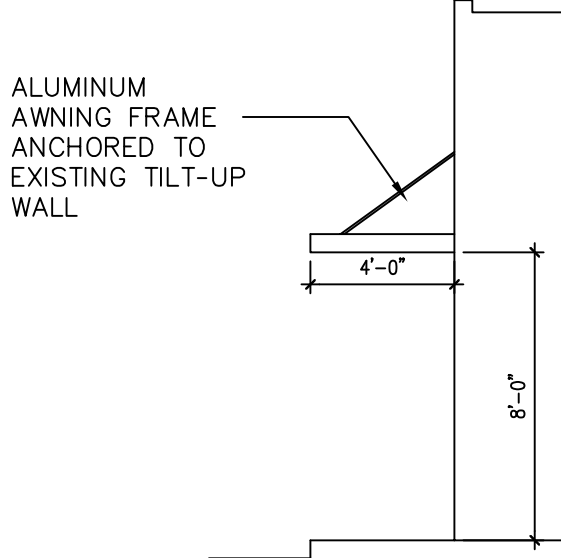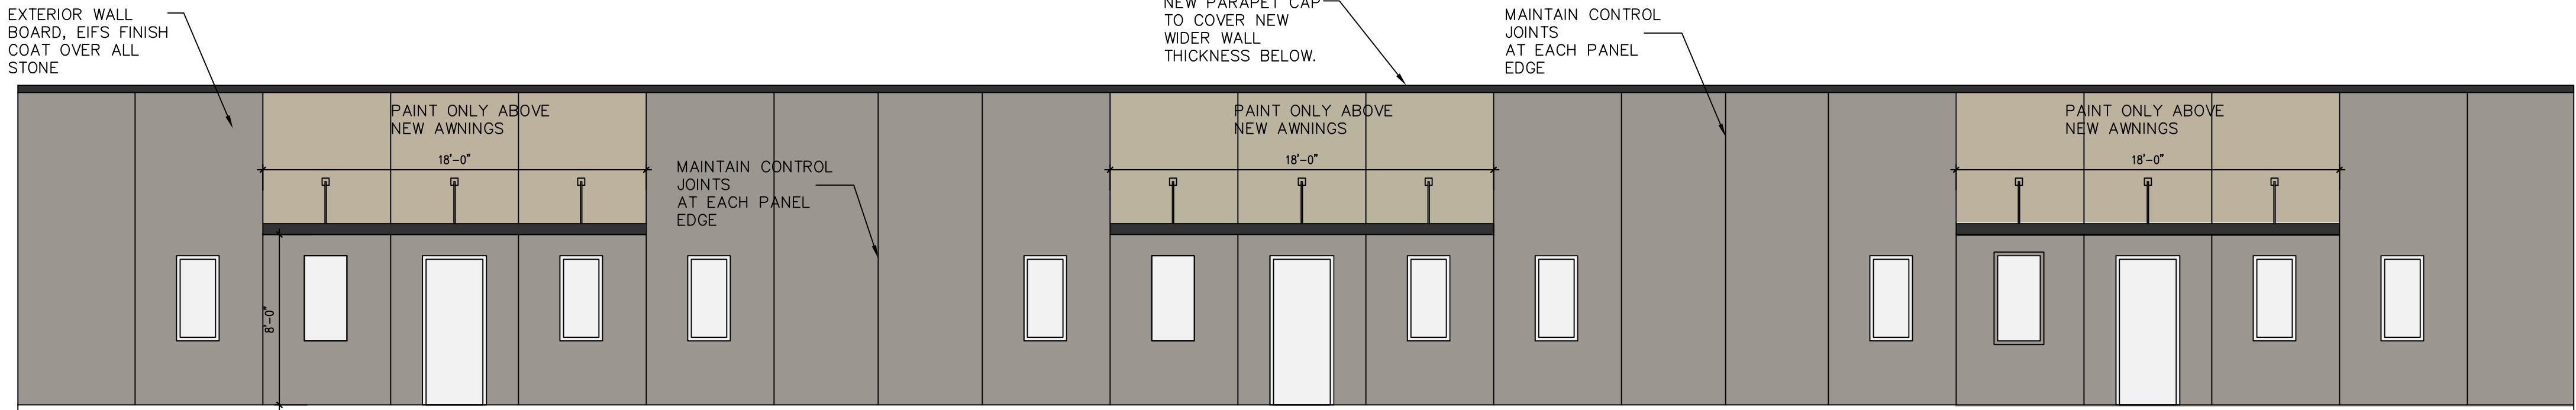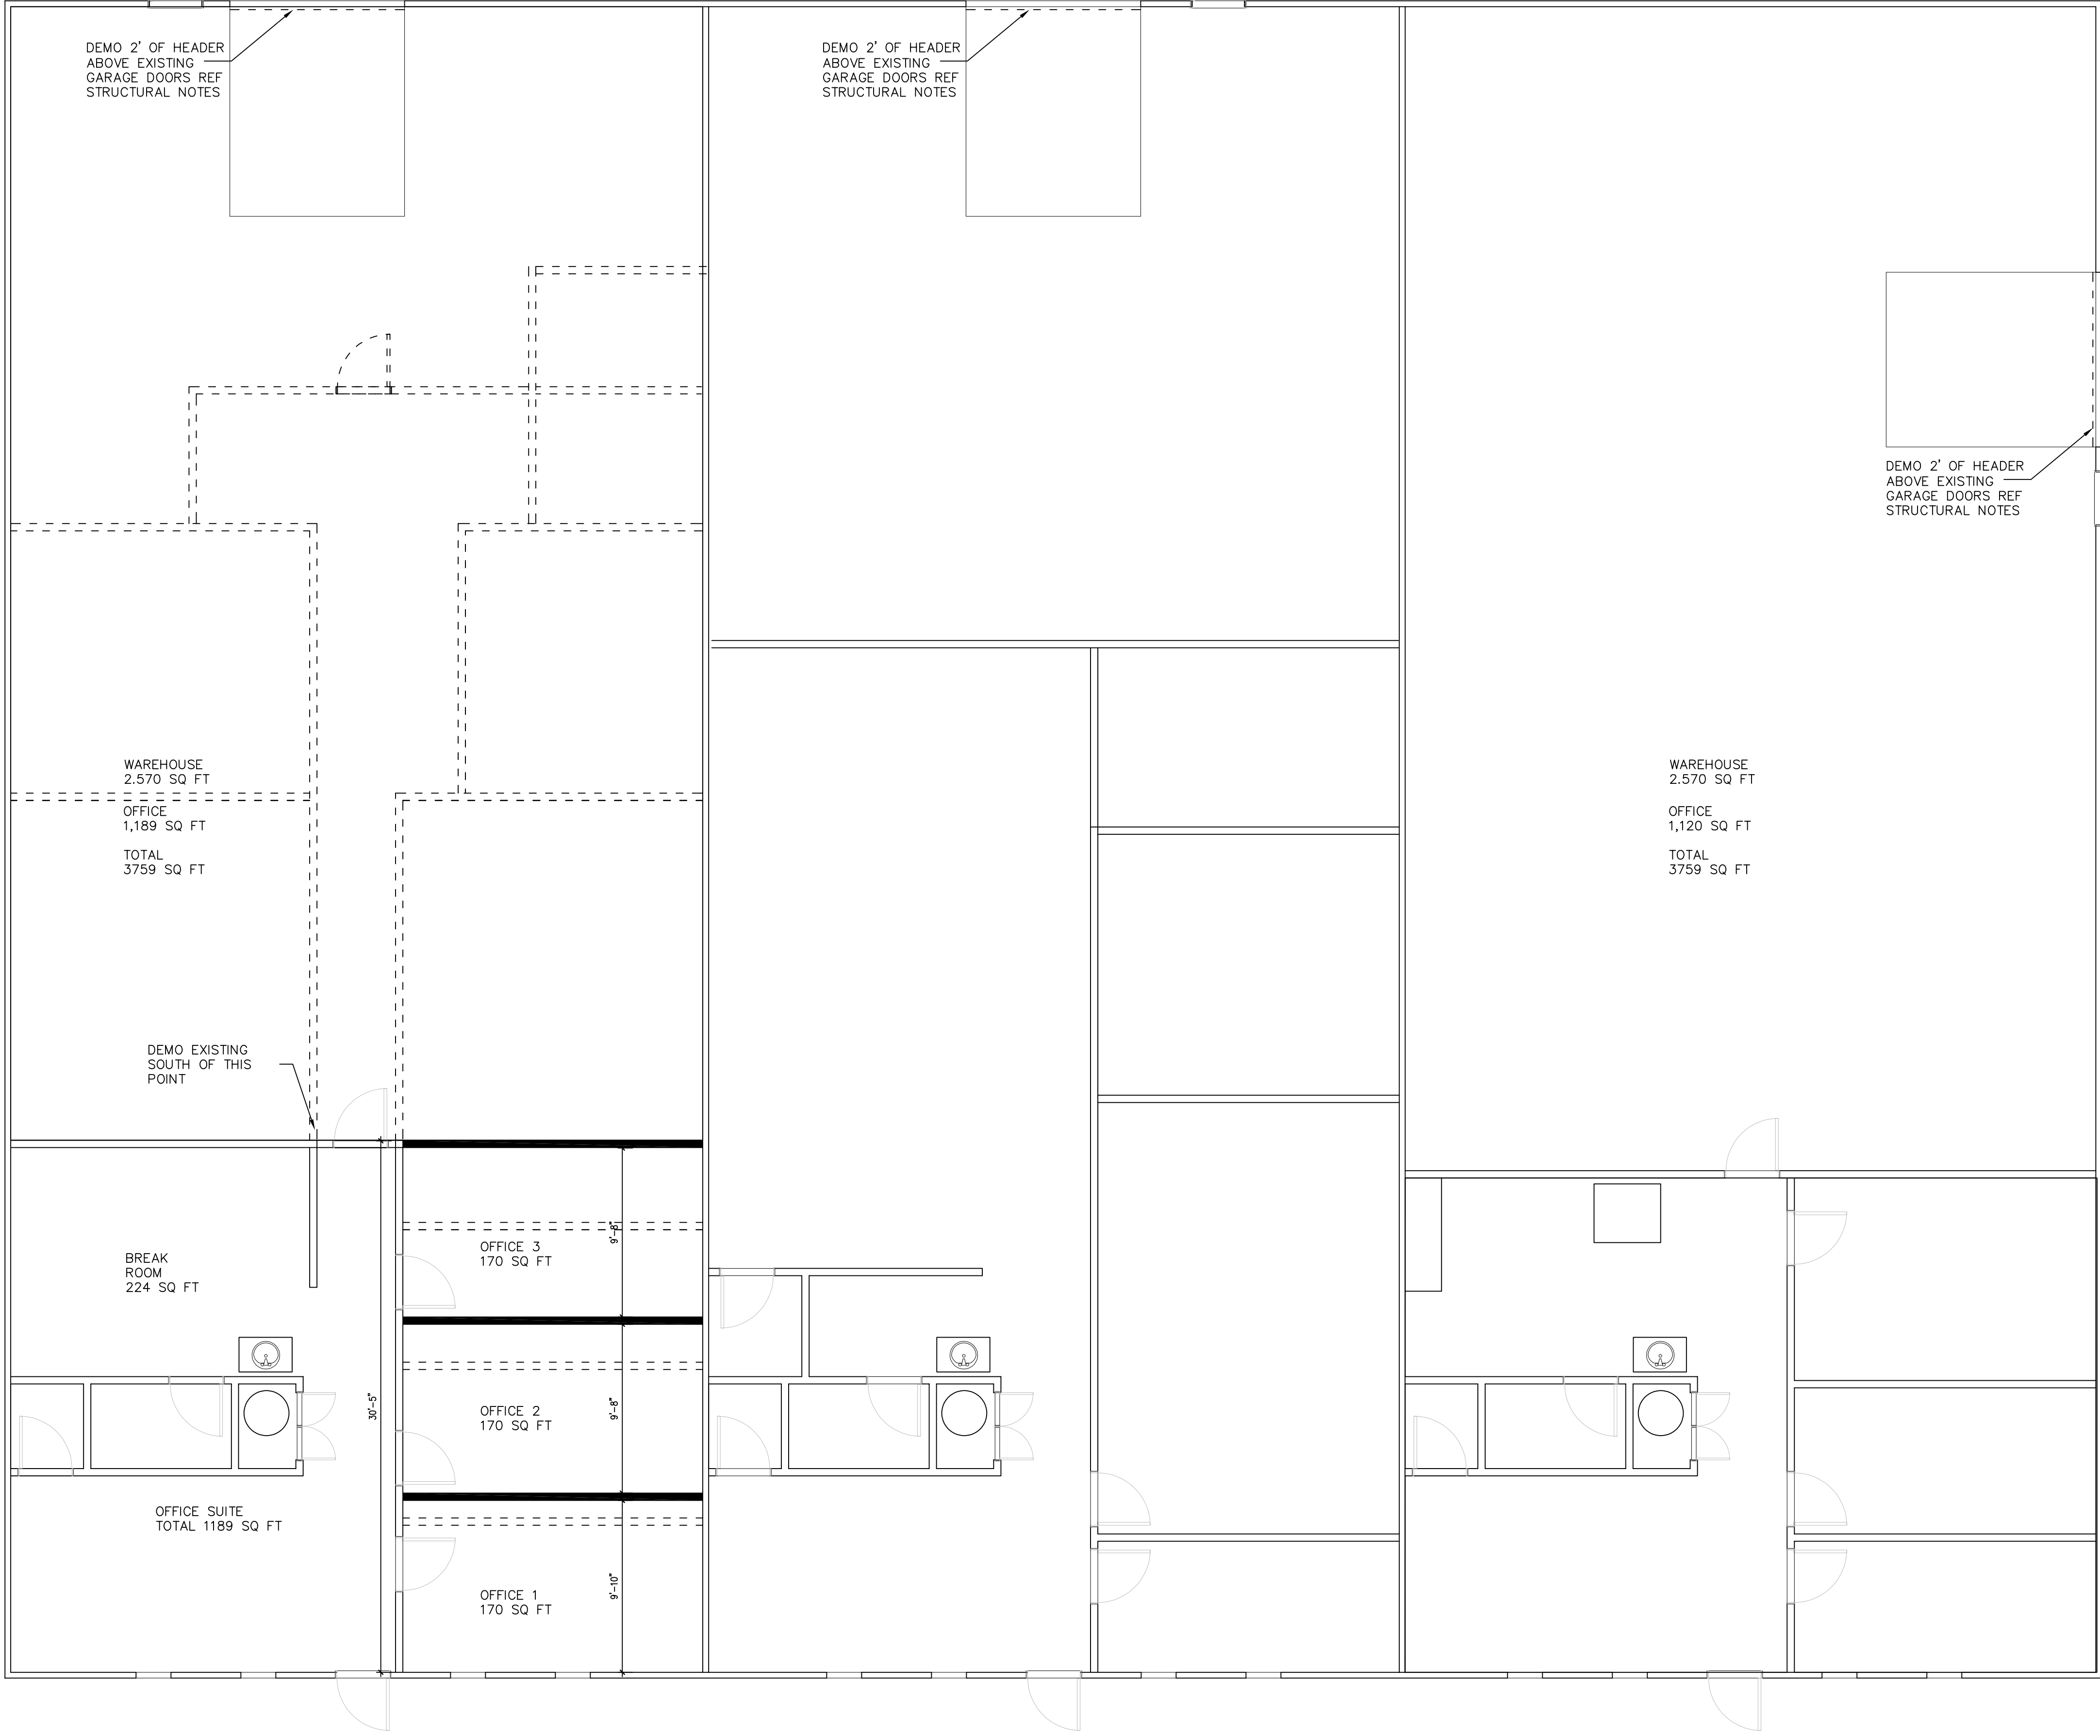

North Building

Tilt-Up Industrial  
7632 E 46st Place  
Tulsa, OK 74145

Revisions:      -/-

Project No.: 003-2025  
Date: March 30, 2025  
Sheet No.

A 101