


BRICK VENEER.
ALL WOOD FRAMING.
WALL WIDTHS VARY
THROUGH-OUT INTERIOR.

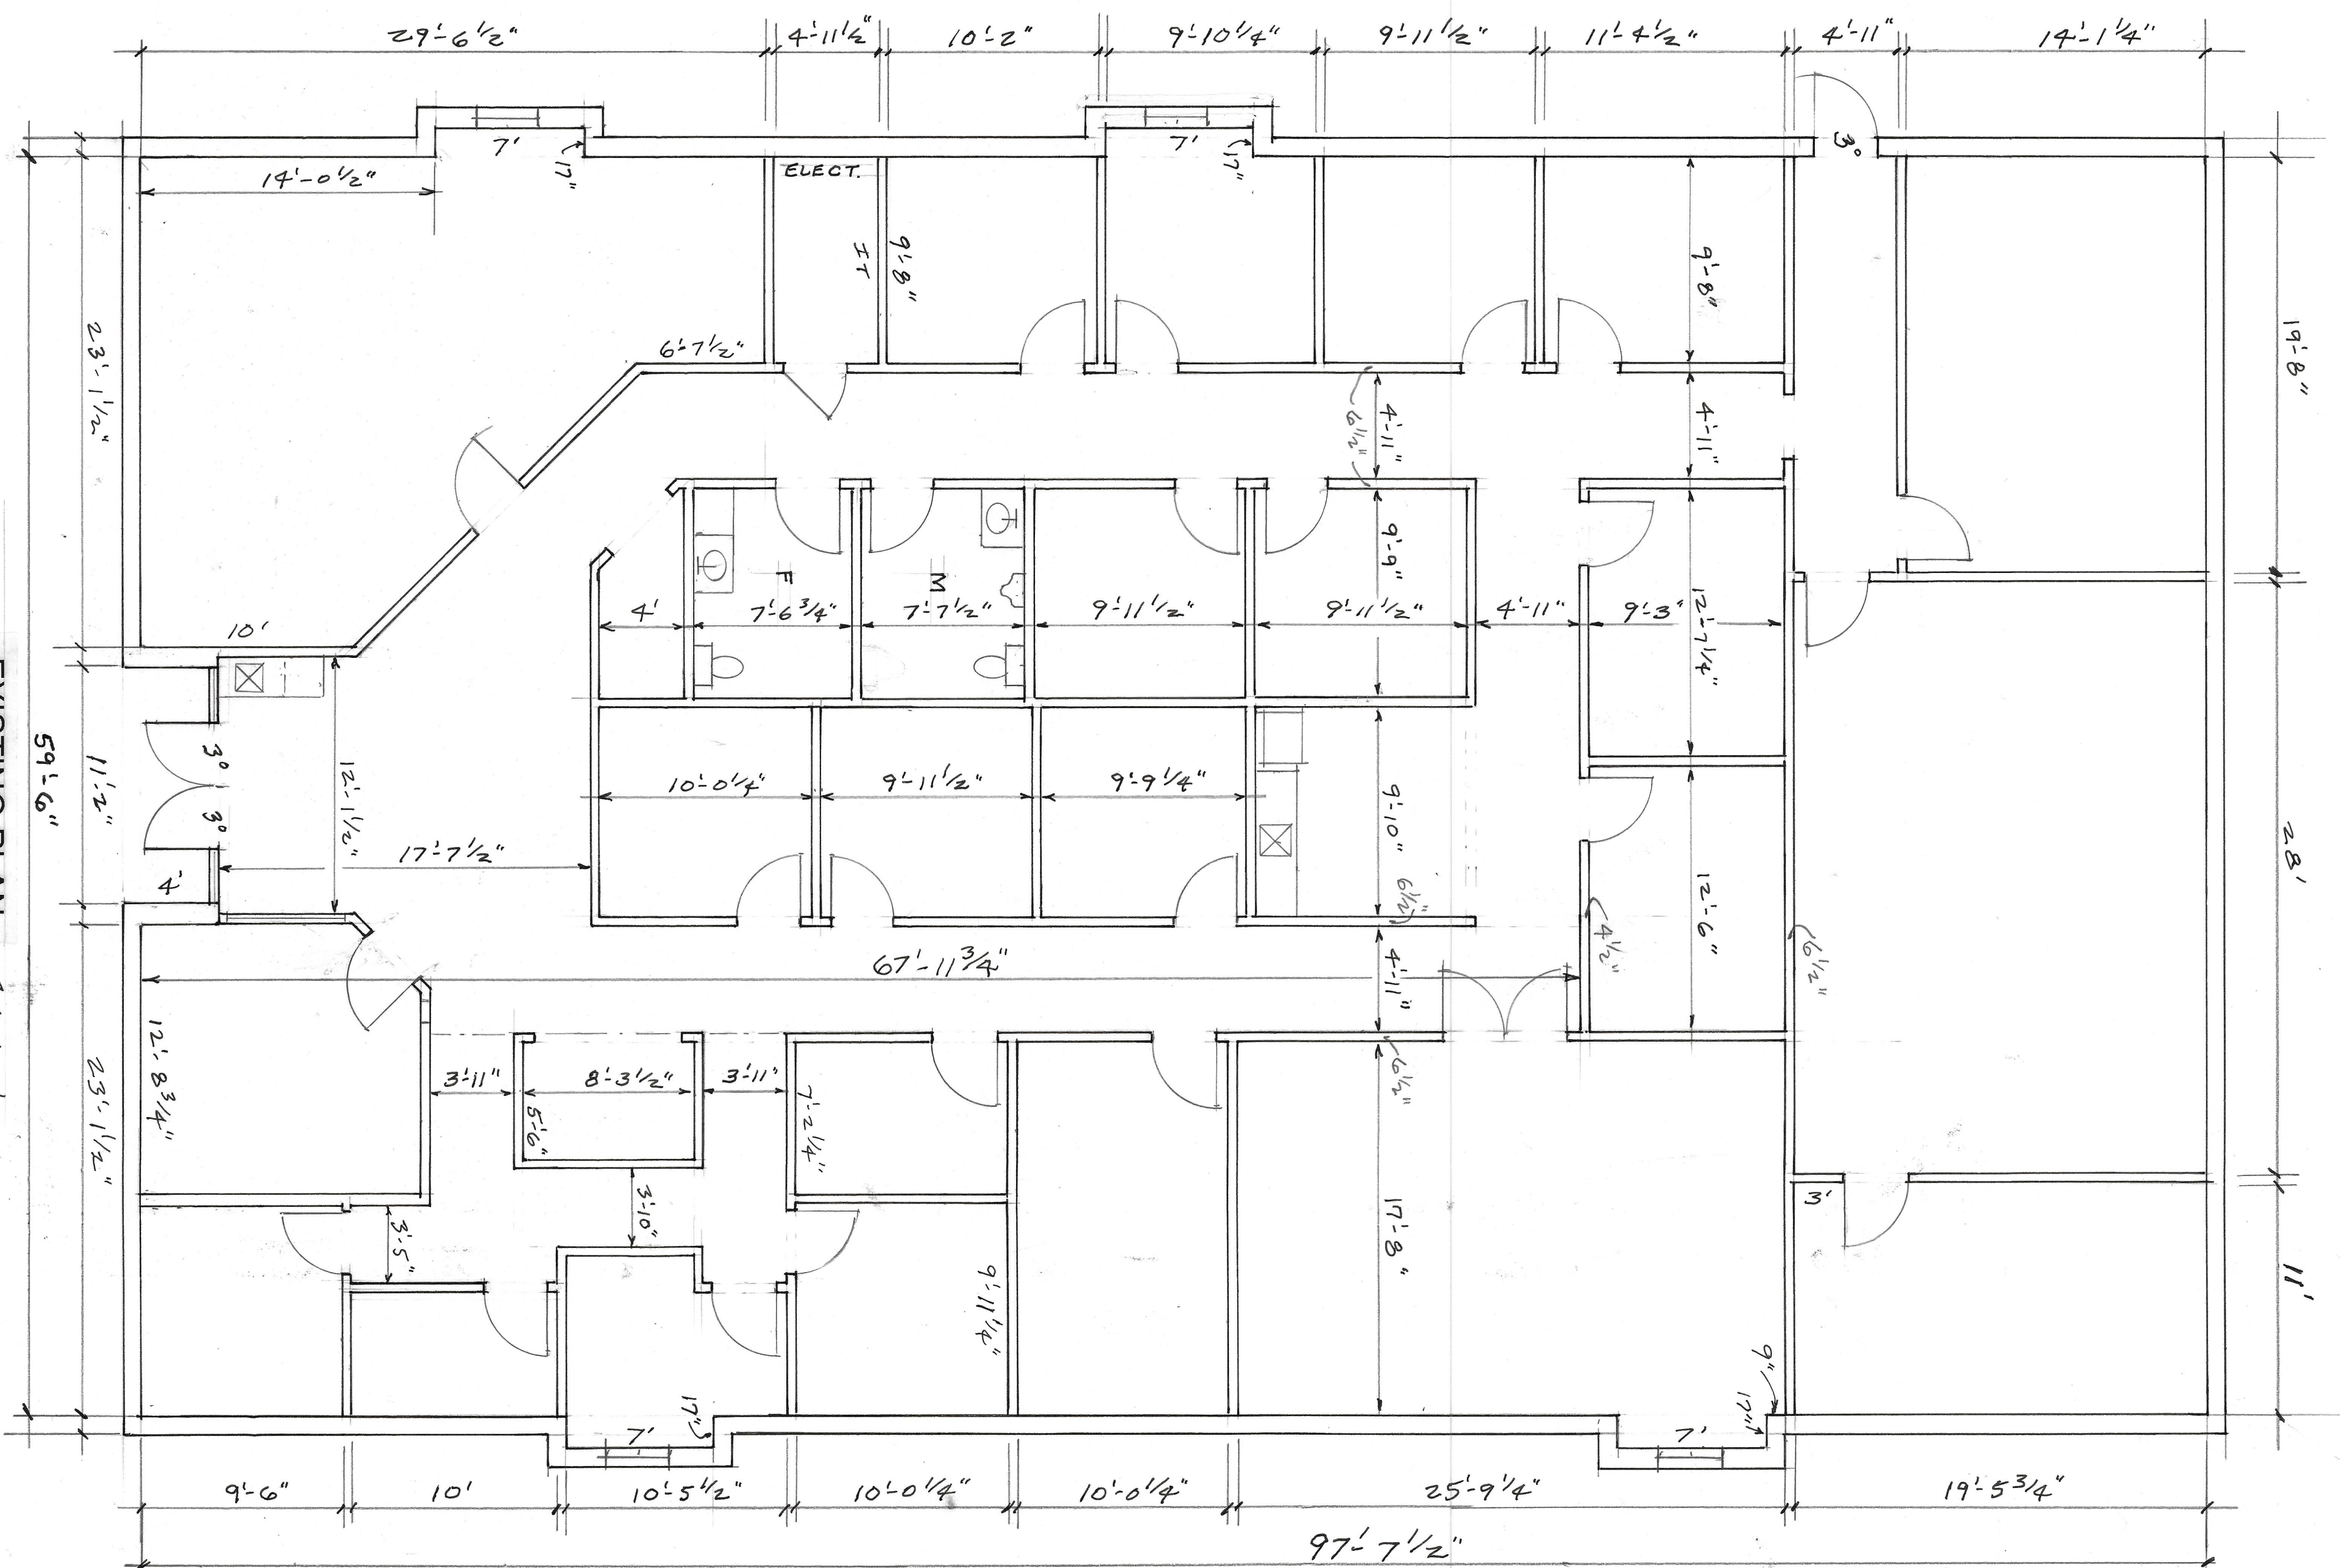

EXISTING PLAN 3/16"=1'-0"