




**SSH Real Estate**


123 South Broad Street, Philadelphia, PA 19109  
 09/12/24; Rev 10/11/24, 10/15/24

**SCHEMATIC PLAN LEGEND**

SYMBOL	DESCRIPTION
	EXISTING CONSTRUCTION TO REMAIN
	EXISTING CONSTRUCTION TO BE REMOVED
	PROVIDE BUILDING STANDARD, NON-INSULATED INTERIOR PARTITION TO EXTEND TO DECK.
	PROVIDE BUILDING STANDARD, INSULATED INTERIOR PARTITION TO EXTEND TO DECK.
	INDICATES NEW MILLWORK TO BE INSTALLED
	INDICATES EXISTING DOOR, FRAME, & HARDWARE TO REMAIN
	INDICATES NEW DOOR, FRAME & HARDWARE
	INDICATES TEMPERED GLASS SIDELITE WITH TOP AND BOTTOM CHANNELS
	INDICATES REMAINING AREAS FOR REFERENCE ONLY (NOT IN CONTRACT)

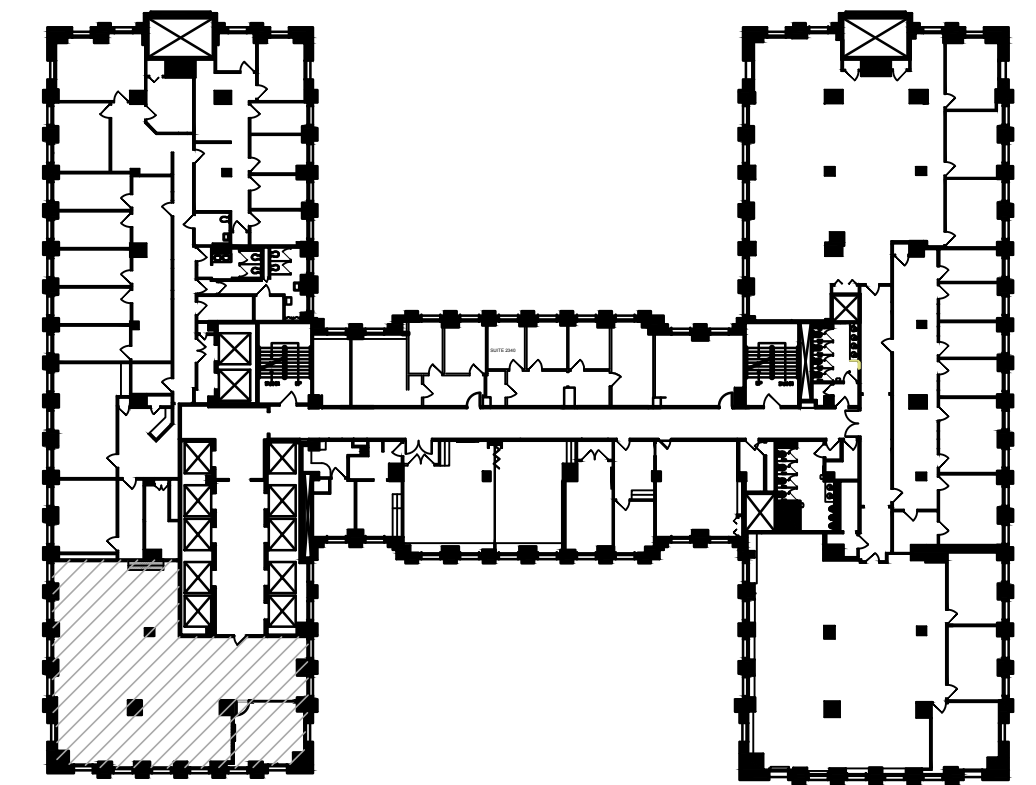


**Key Plan**  
Not to Scale

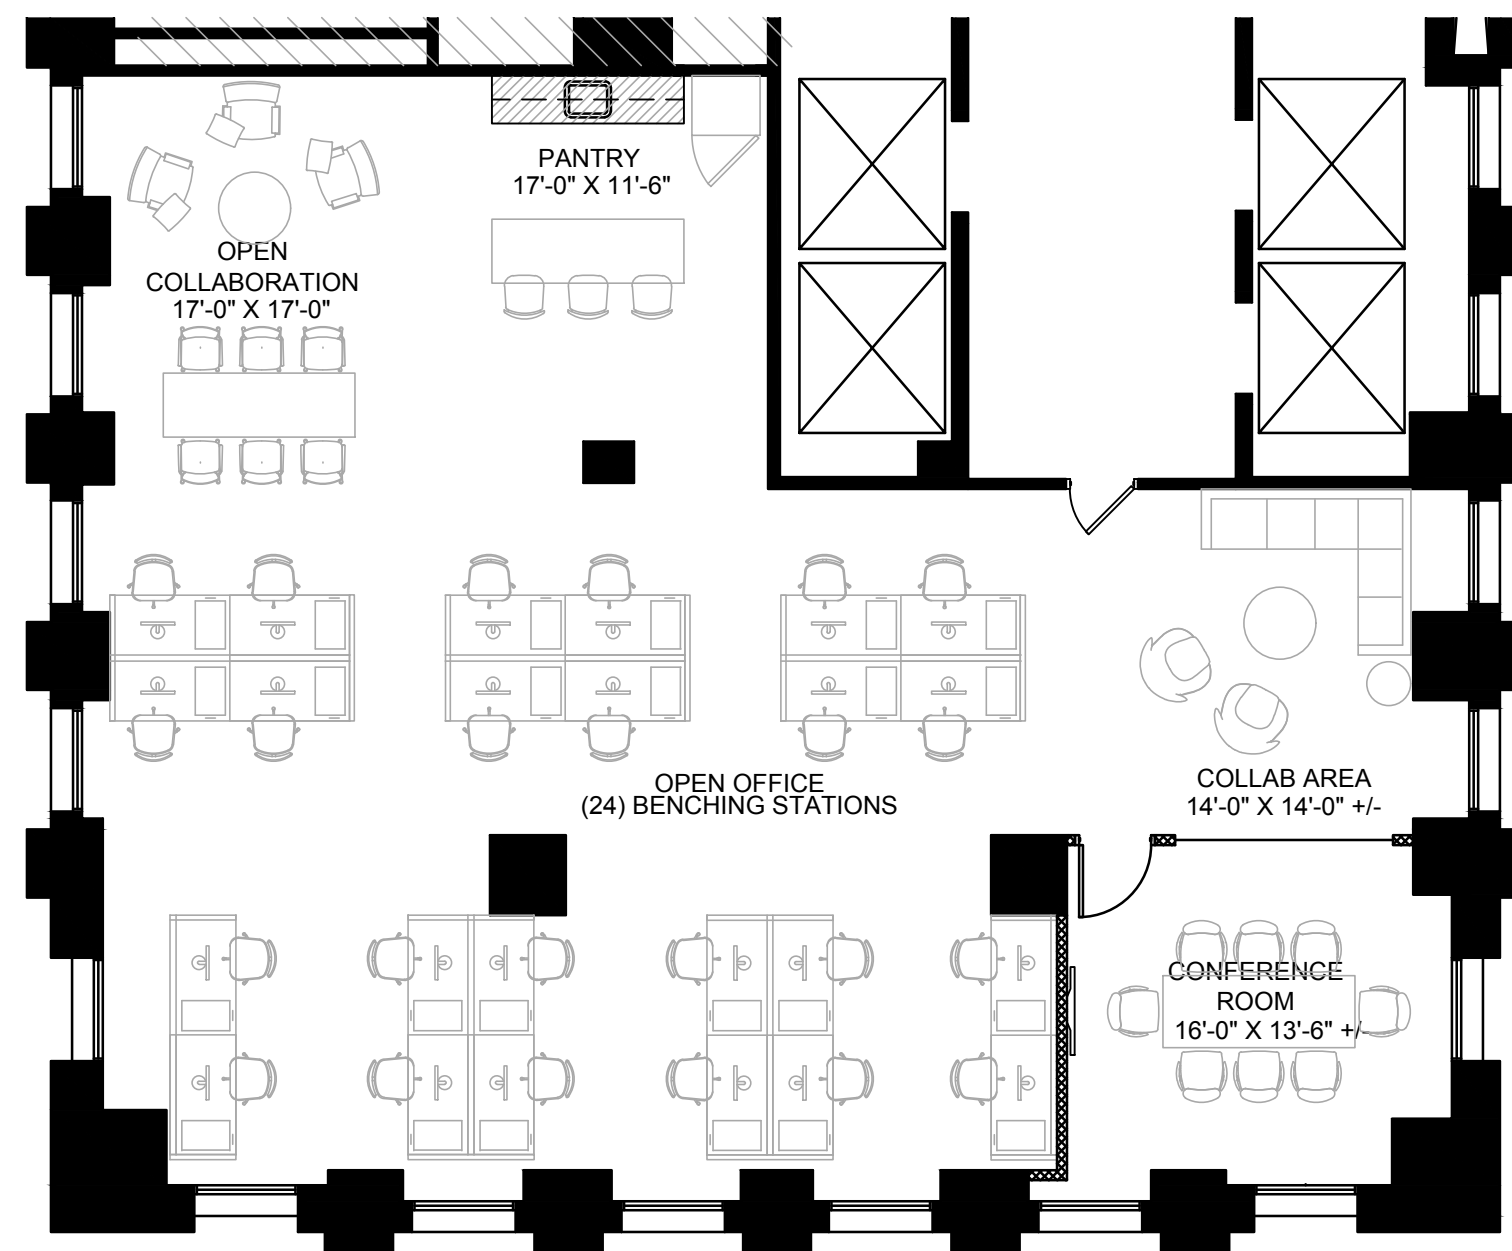

**Proposed Space Plan - Twenty-Third Floor**

Scale: 1/8" = 1'-0"

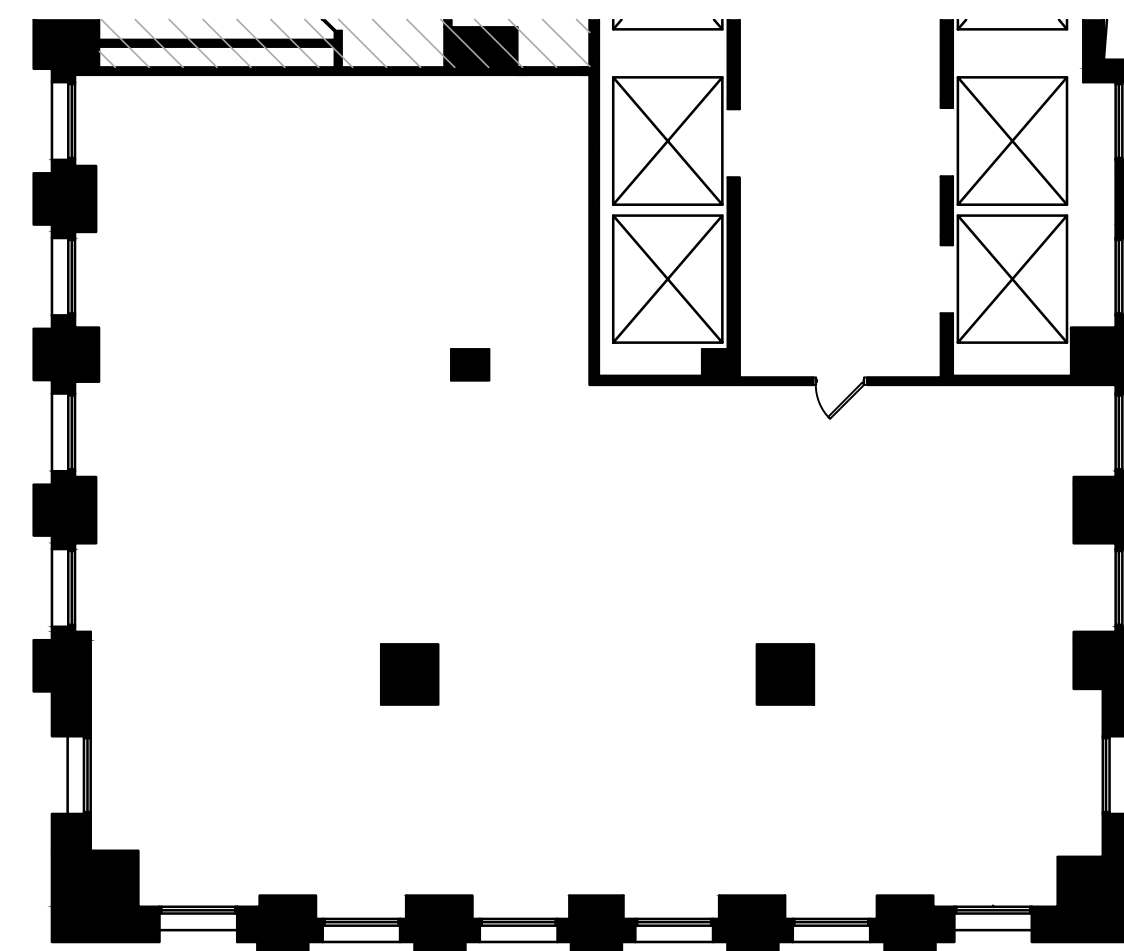

**Proposed Demolition Plan - Twenty-Third Floor**

Scale: 3/32" = 1'-0"

PRELIMINARY - NOT FOR CONSTRUCTION