


KEY NOTES



735 BATTERY STREET,
SAN FRANCISCO, CA 94111
4TH FLOOR

Gensler 500 S. Figueroa Street
Los Angeles, CA 90071
Tel: 213.327.3600

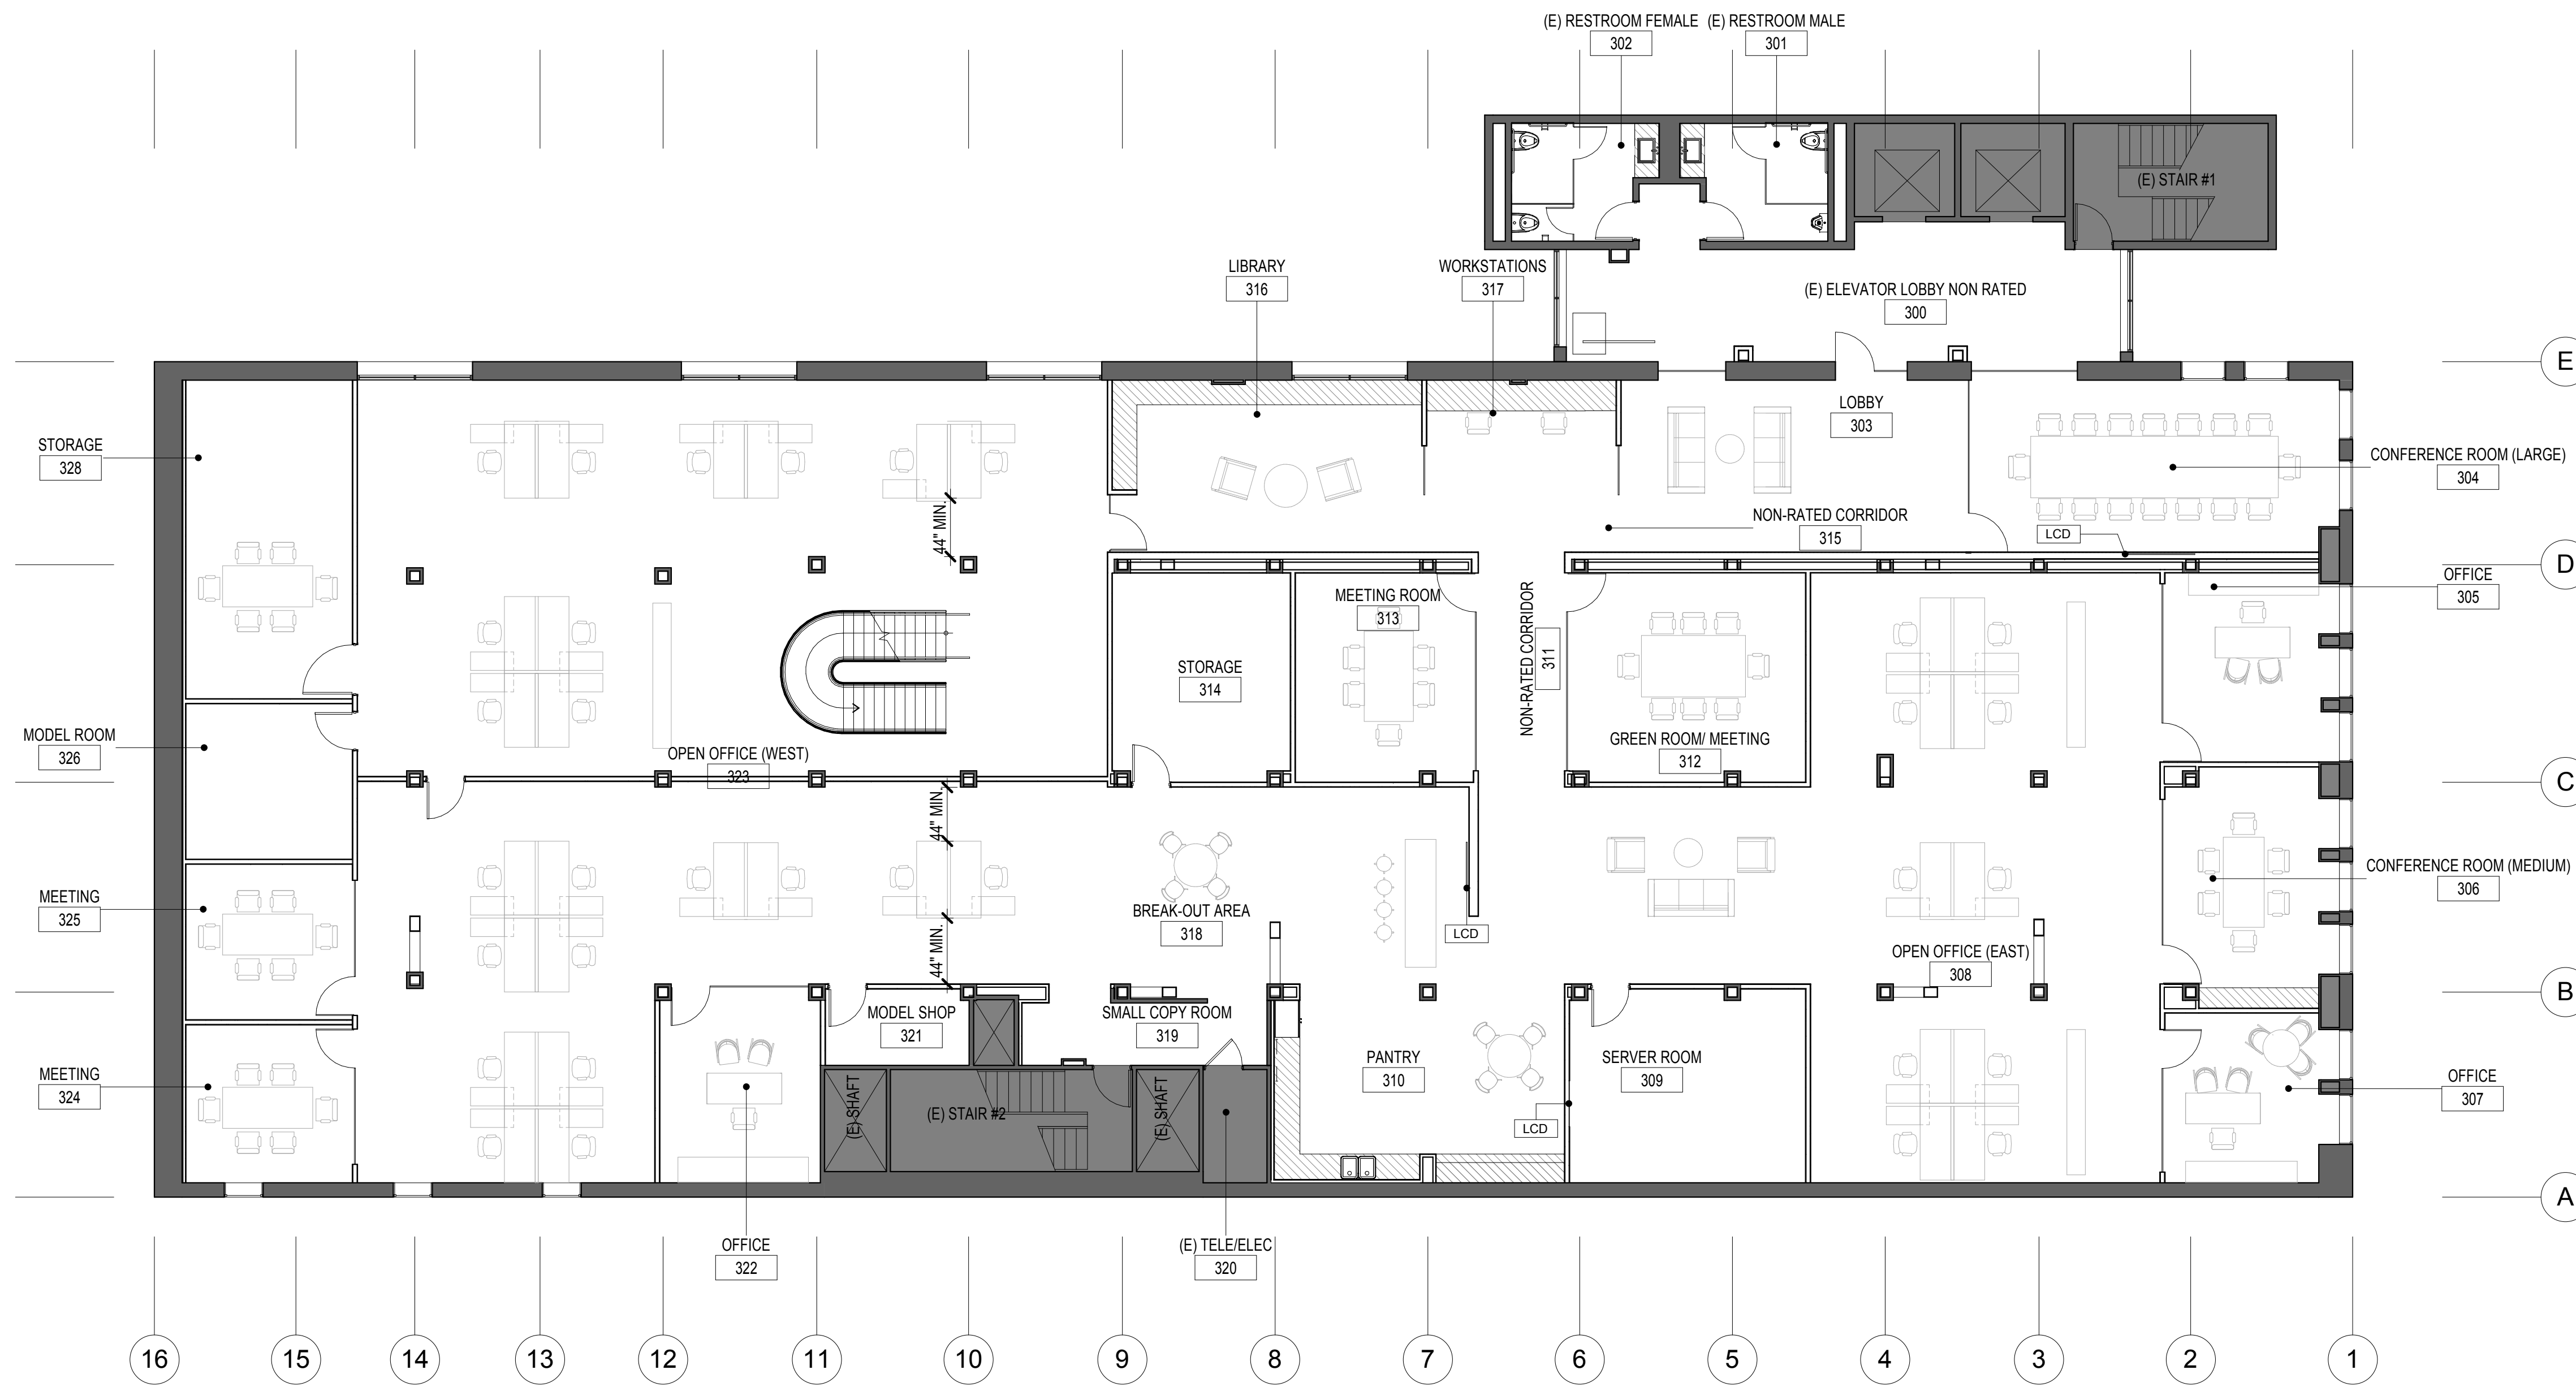

FURNITURE LAYOUT LEVEL 3

SCALE: 1/8" = 1'-0"

1 SHEET NOTES

1. ALL WALLS P-1 w/ RUBBER BASE UNLESS NOTED OTHERWISE.
2. EXISTING CONCRETE TO BE SAND AND SEALED.
3. ALL FLOORS TO BE CONCRETE UNLESS NOTED OTHERWISE.
4. ALL MILLWORK TO BE PLASTIC LAMINATE UNLESS NOTED OTHERWISE.
5. BOTH FLOORS ALL (E) BUILDING STANDARD MANUAL MECHO SHADES THROUGHOUT THE WINDOW "CURTAIN" WALL PERIMETER TO REMAIN, U.N.O. G.C. TO REVIEW EXISTING SHADES TO DETERMINE IF REPLACED MECHANICS OR SHADES IS REQUIRED FOR PROPER OPERATION.
6. SEE 12.40 FOR TYPICAL TRANSITION DETAILS
7. MAINTAIN 44" MIN. CLEAR AT ALL AISLES.

Seal/Signature

Project Name
SAMSUNG-SF

Project Number
05.8098.100

Description
FURNITURE PLAN LEVEL 03

Scale
1/8" = 1'-0"

A06.03

© 2011 Gensler