


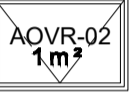
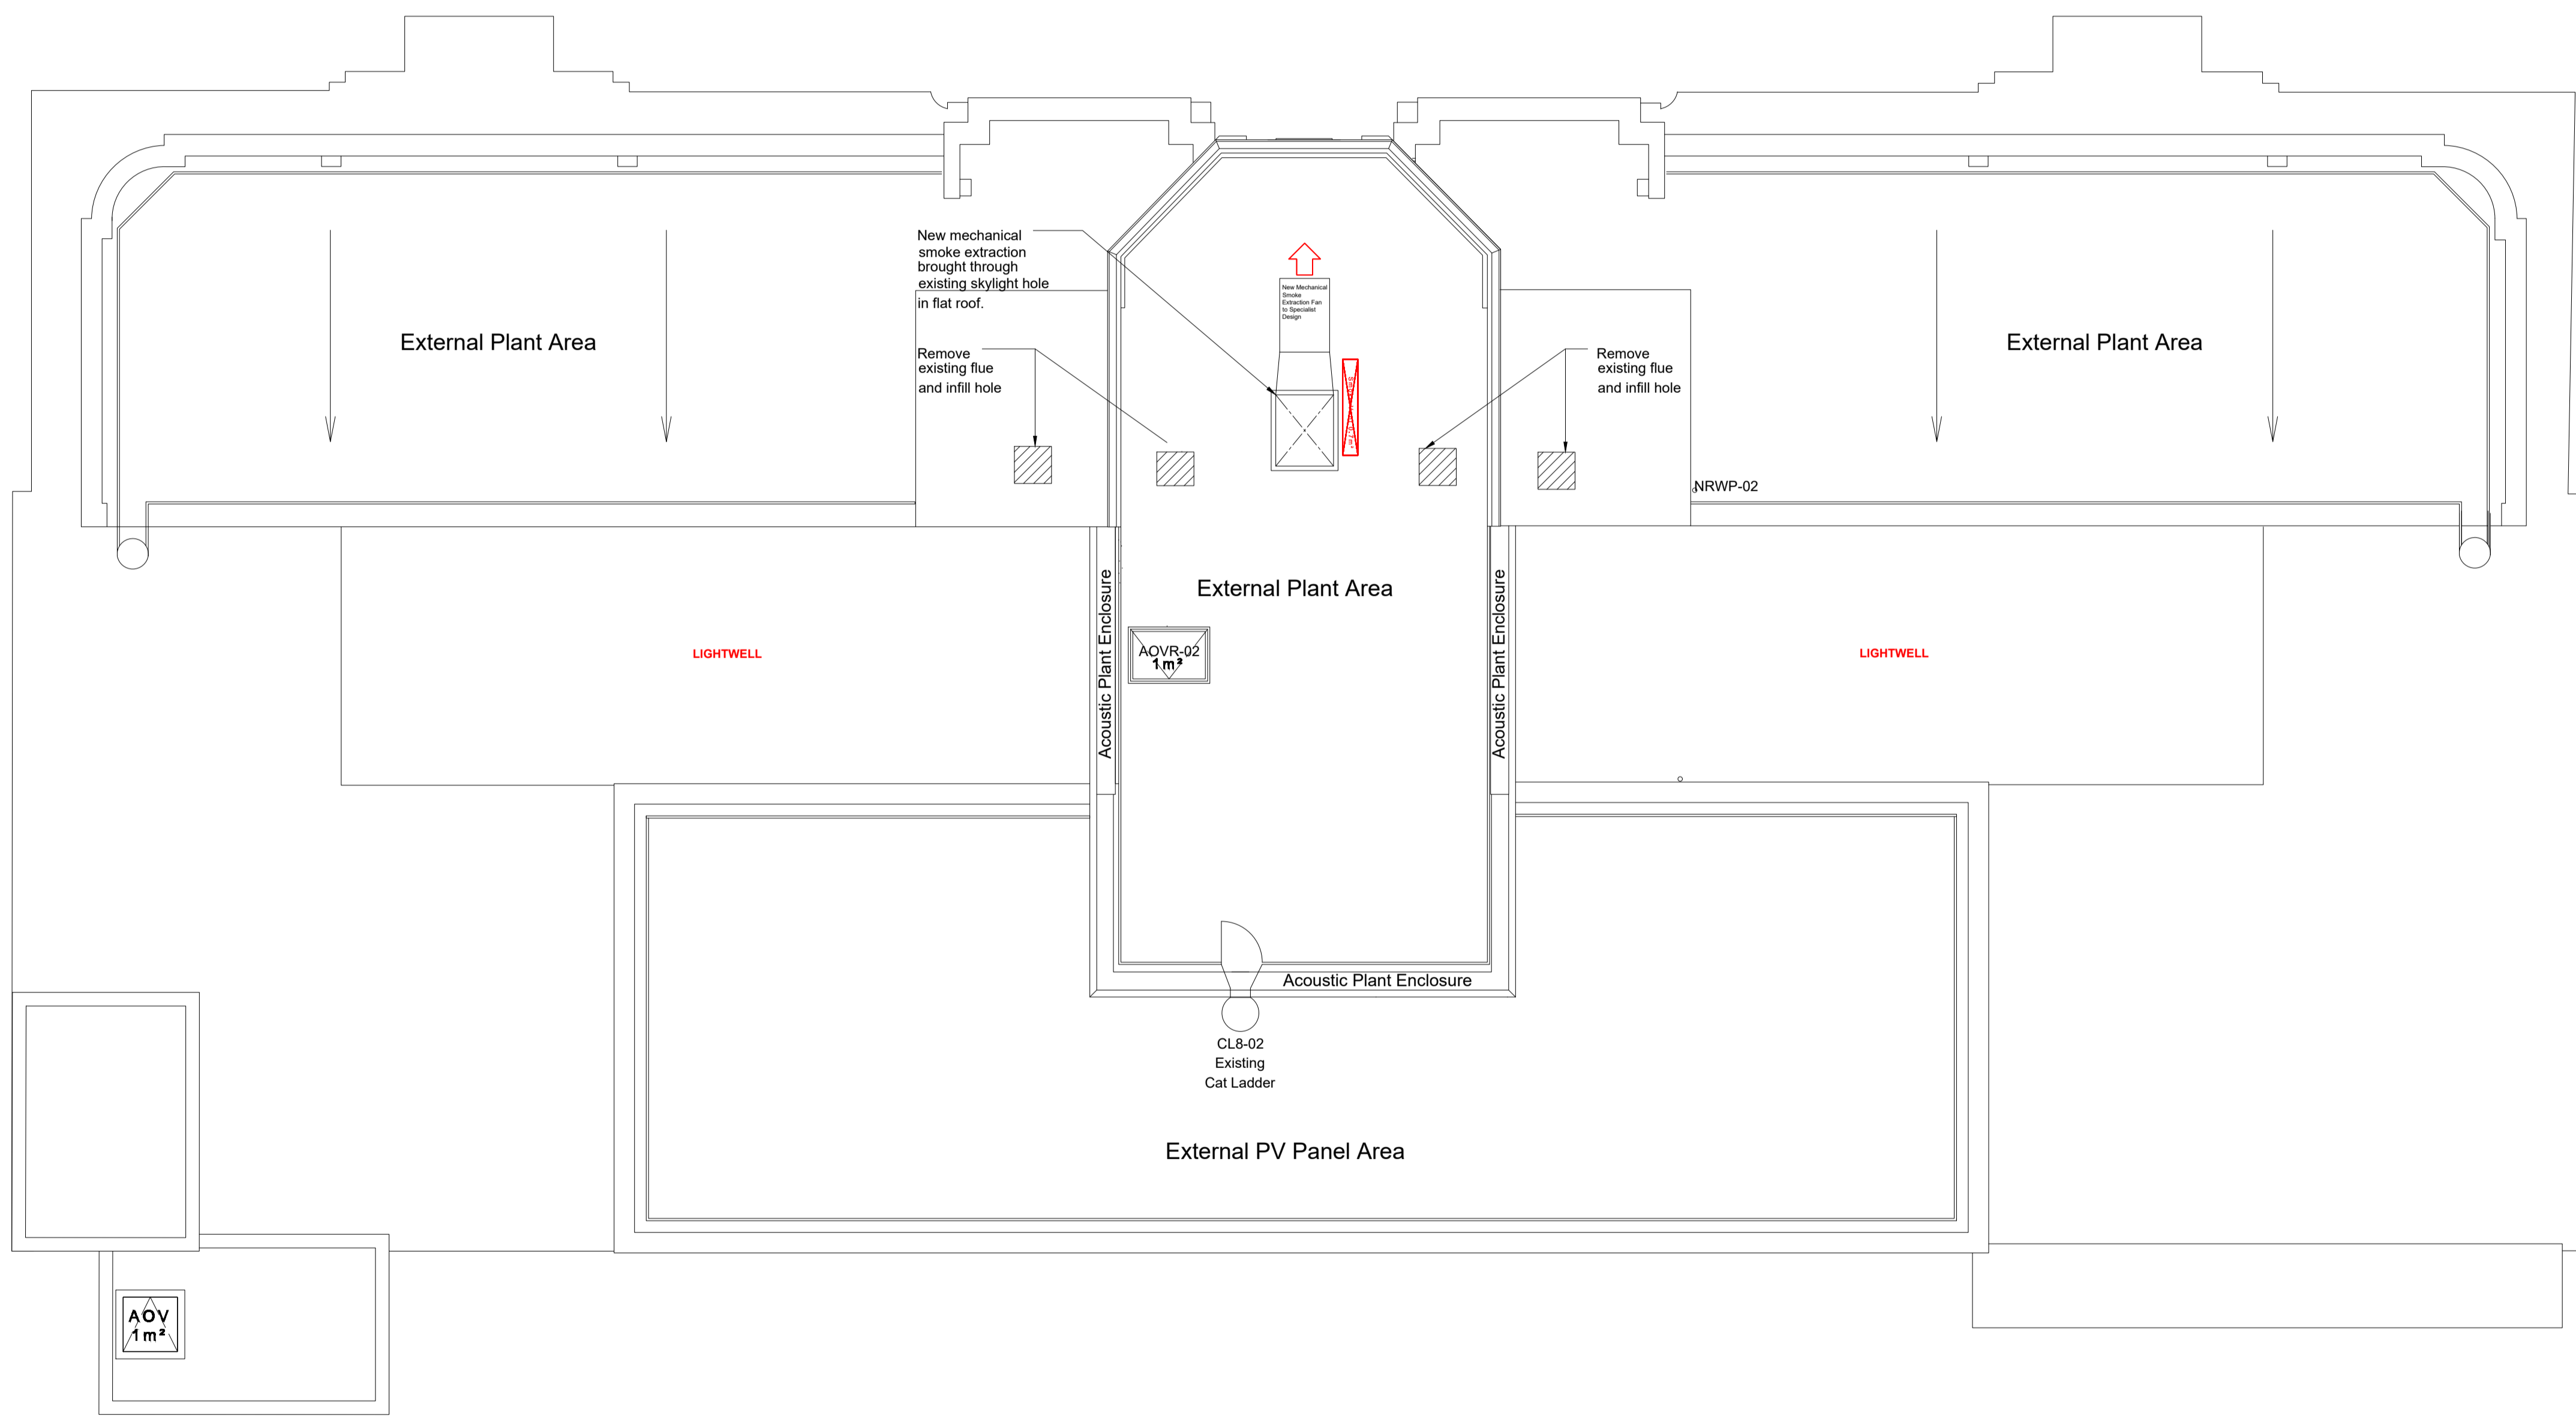


NOTE:
 This drawing is copyright protected and remains the property of Fusion Building Consultancy.
 Figured dimensions to be followed in preference to those scaled from drawing.
 All levels and dimensions to be verified on site by the contractors and such dimensions to be their responsibility.
 Drawing omissions and errors to be reported immediately to Fusion Building Consultancy

- Legend - Roof.**
-  Roof Finish Type - 01.
New waterproof roof finish to existing flat roof.
Manufacturer - Contractors choice.
System - Contractors choice.
 -  Roof Finish Type - 02.
New 1200mm wide resilient anti-slip designated walkway finish to new roof finish type 01.
 -  Roof Finish Type - 03.
New insulated roof finish to new flat roof.
Manufacturer - Contractors choice.
System - Contractors choice.
U-Value - 0.18W/(m².K) Insulation Class - A1
 -  New Automatic Opening Vent Type - 01.
Manufacturer - Contractors choice.
System - Contractors choice.
U-Value - 2.2W/(m².K)



Revision: _____ Date: _____ By: _____
 Client: **Urbana Partners Ltd**

Project: **King Edward House**
 New Street, Birmingham

Drawing Title: **Roof Proposed Layout**

fusion building consultancy
 Griffin House
 18-19 Ludgate Hill
 Birmingham B3 1DW
 t: +44 121 236 3515
 e: info@fusionbc.co.uk
 www.fusionbc.co.uk

| | | | |
|-------------|-------------|-----------|----------|
| Scale @ A1: | Date: | Designed: | Drafted: |
| 1:100 @ A1 | Jan '22 | | CIO |
| Job No: | Drawing No: | Revision: | |
| B2966 | 04 - 012 | A | |



TENDER ISSUE

