


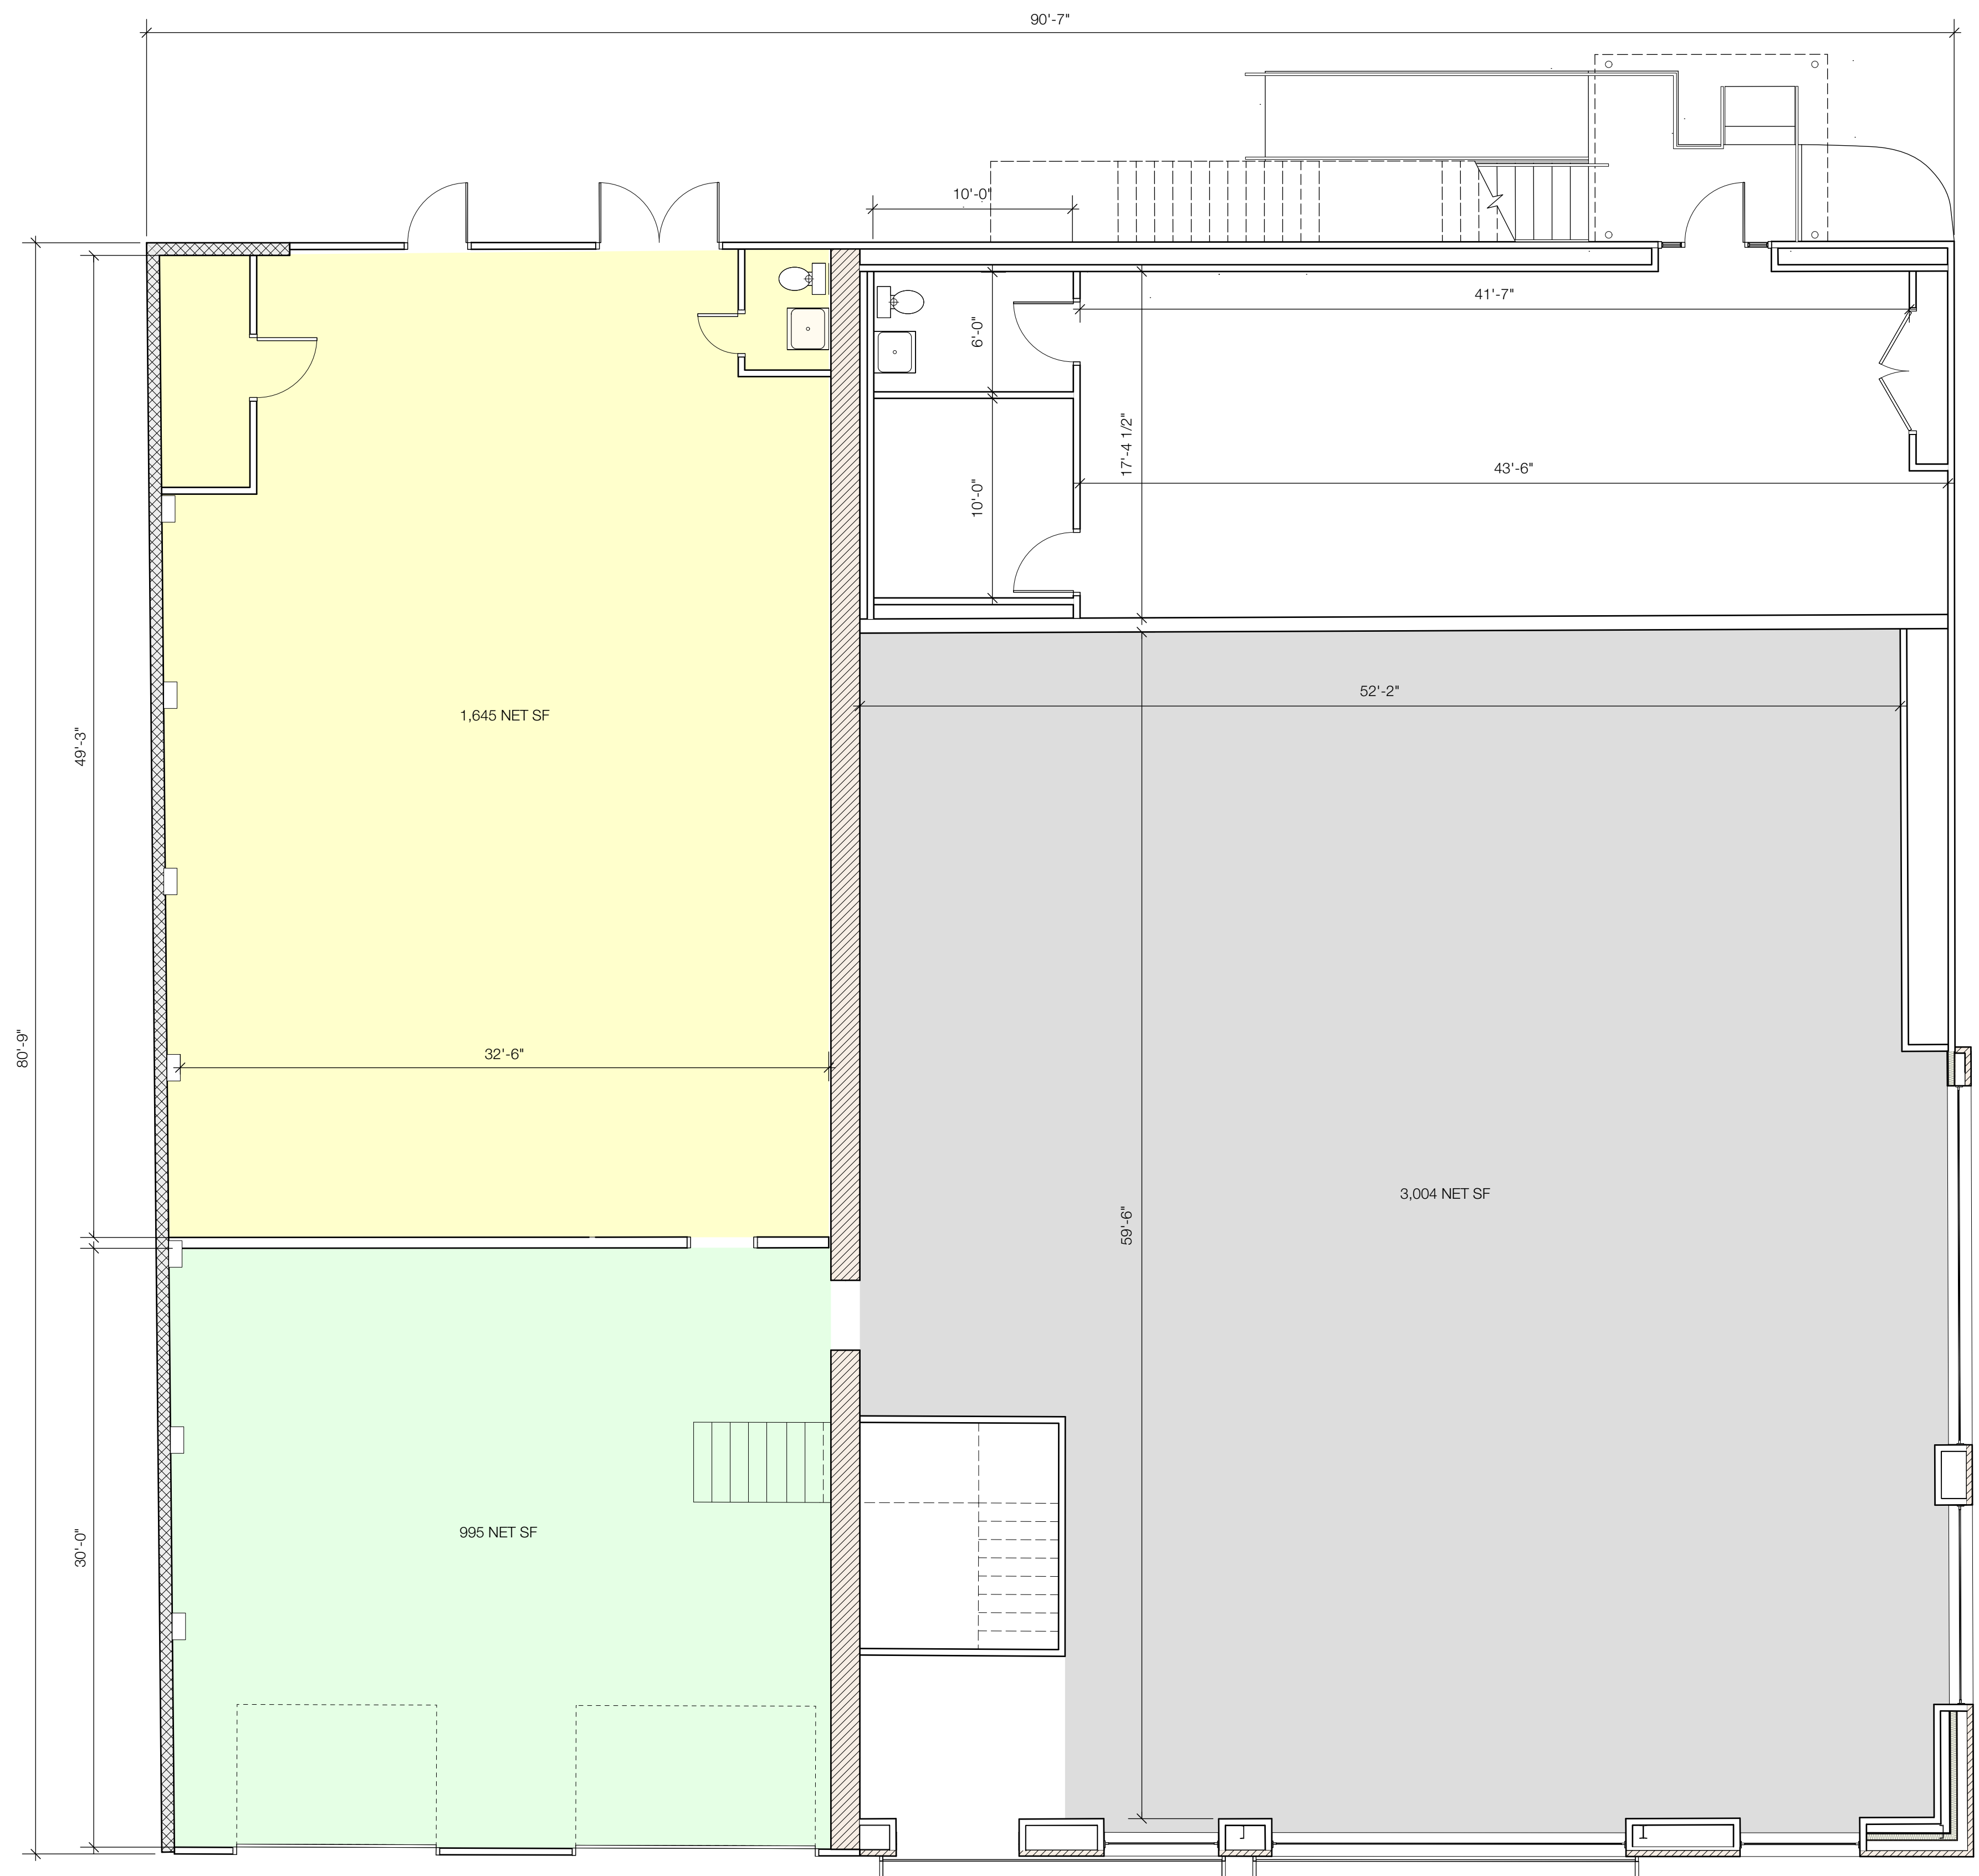

KIMBERLY FINNEY ARCHITECT, LLC
425 FIRST STREET, APT. 7
NEW ORLEANS, LA 70130
KFALLC@ICLOUD.COM

RENOVATIONS TO
JEFFERSON INN & SUITES

3401 JEFFERSON HWY

JEFFERSON, LA 70121

[illegible]

WAREHOUSE
1ST FLR PLAN

MAY 2, 2023

A2.6



MBERLY FINNEY ARCHITECT, LLC
425 FIRST STREET, APT. 7
NEW ORLEANS, LA 70130
KFALLC@ICLOUD.COM

RENOVATIONS TO
JEFFERSON INN & SUITES

3401 JEFFERSON HWY

JEFFERSON, LA 70121

[illegible]

WAREHOUSE 2ND FLOOR PLAN

MAY 2, 2023

A2.7

