


arke

Existing Plan

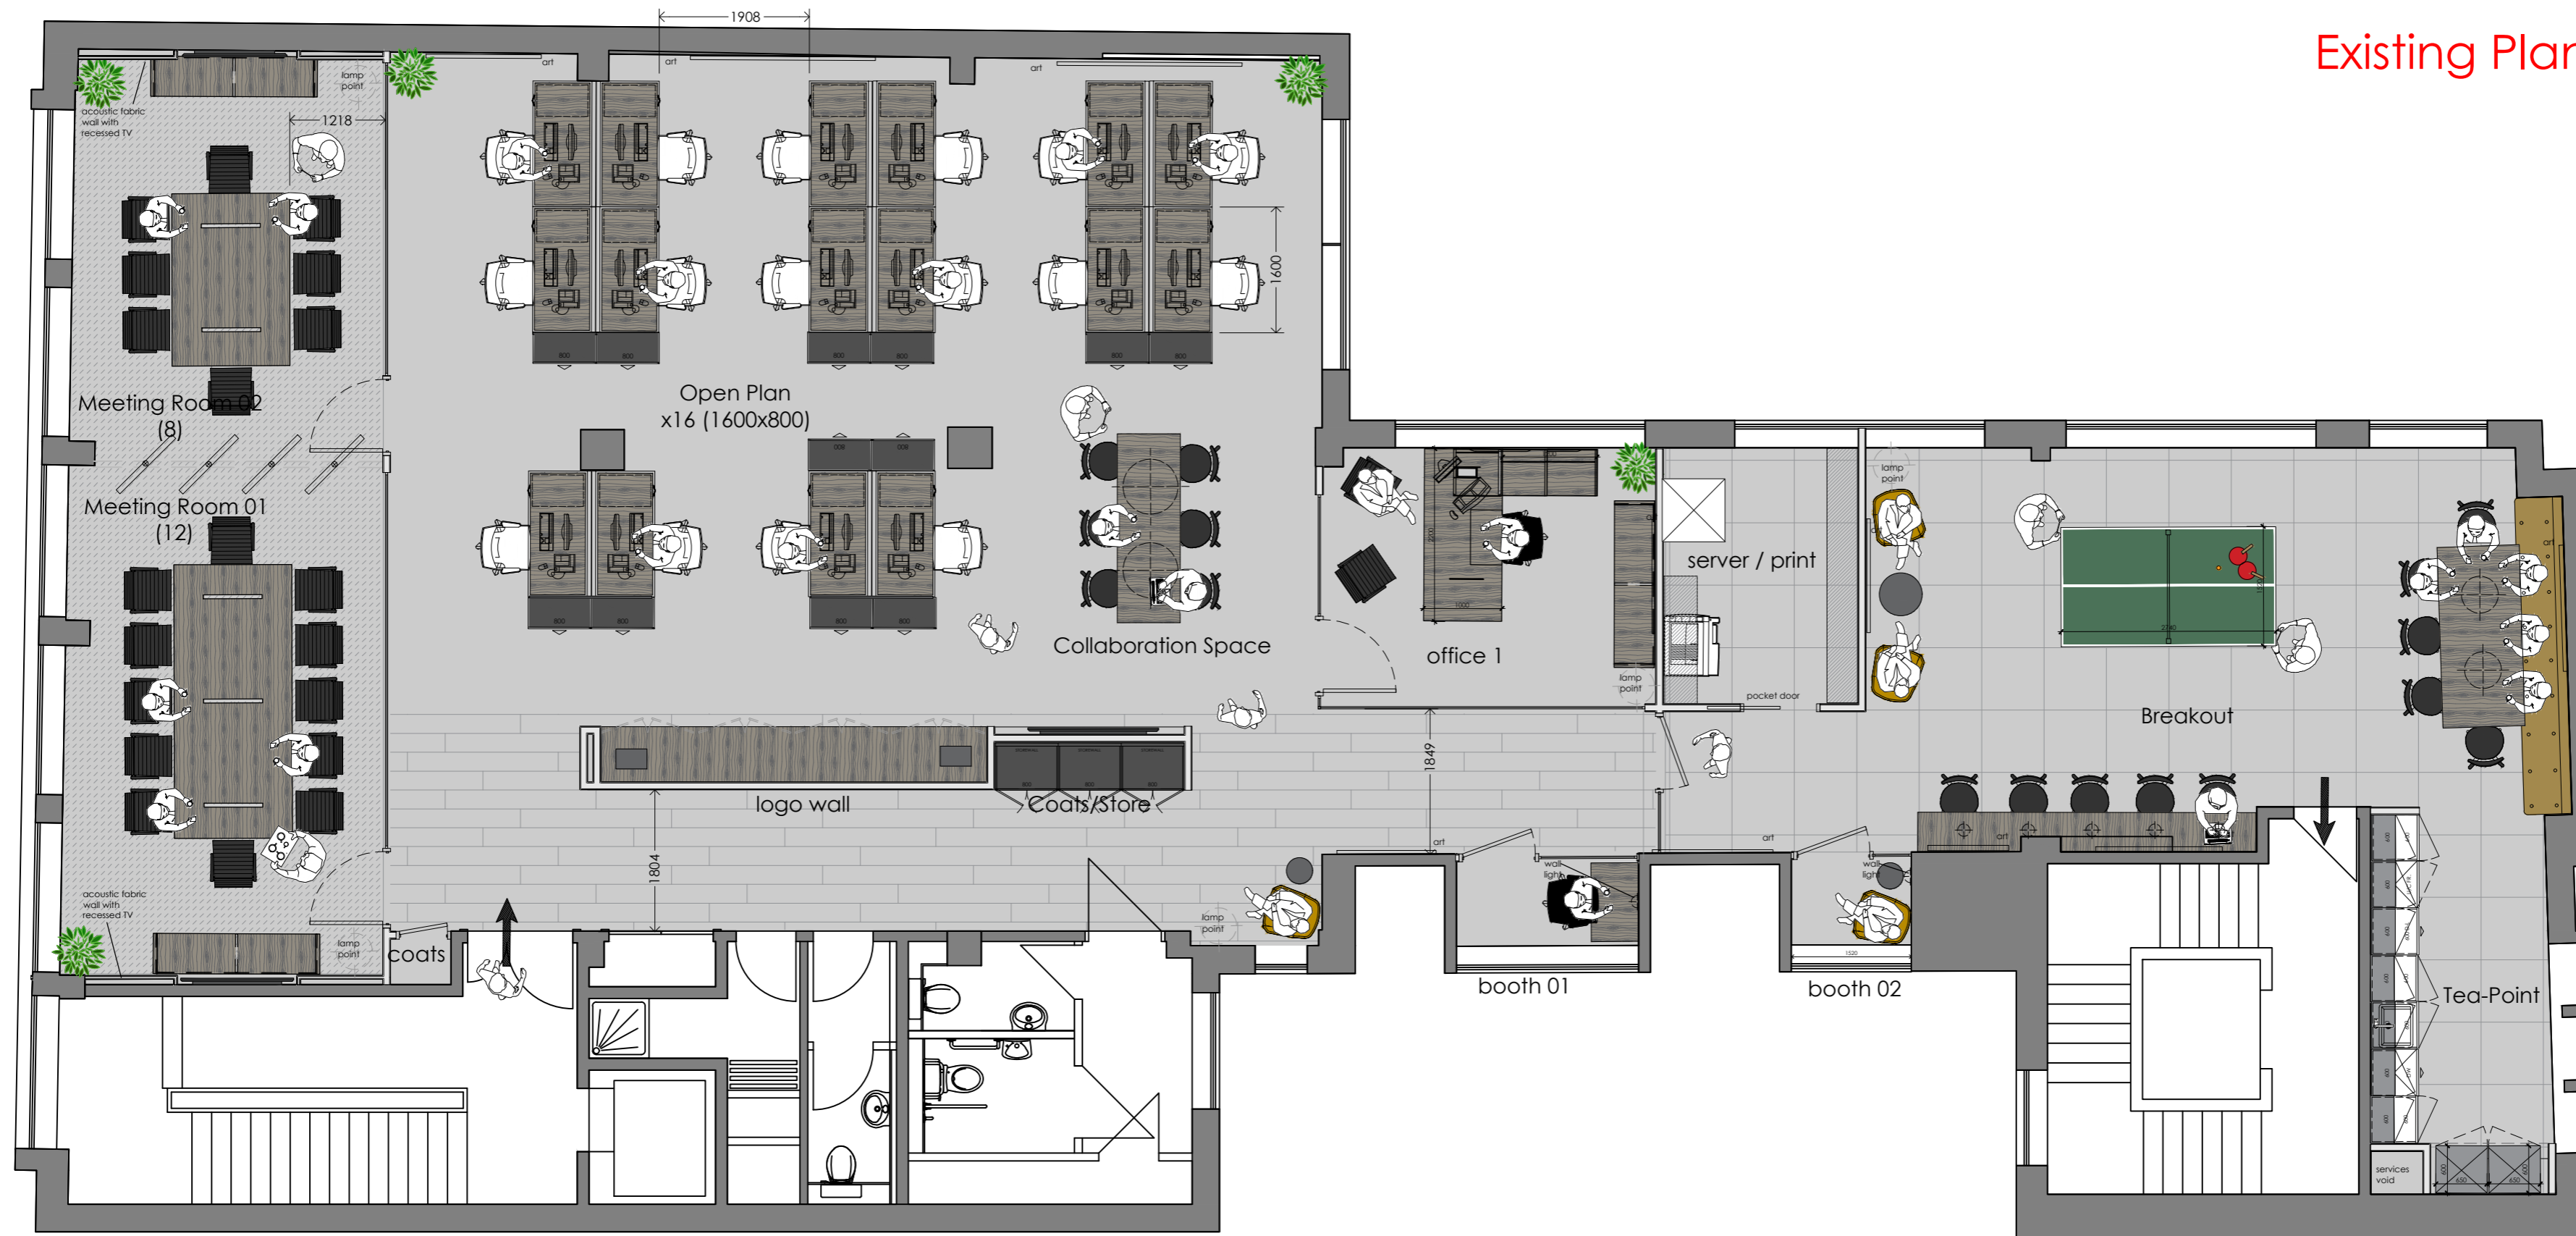

Accommodations

- 12 Person Meeting Room
- 8 Person Meeting Room
- Coats
- 16 No: Open Plan Desks - 1600mm Wide
- Collaboration Space
- Office
- Server Print Room
- 2 No: Booth Rooms
- Breakout
- Tea-Point



Existing Layout - Third Floor

Address: 7 Savile Row, London
 approx area: 274m² /2956ft²



Client

MARKETING PLANS

Date Revision

26-03-2026 01

Drawing title

Existing
 Third Floor
 General Arrangement Plan 1:50 @ A1

Option 01
+ 5 Desks @ 1600mm Wide



Accommodations

- 12 Person Meeting Room
- 8 Person Meeting Room
- Coats
- 21 No: Open Plan Desks - 1600mm Wide
- Collaboration Space
- Office
- Server Print Room
- 2 No: Booth Rooms
- Breakout
- Tea-Point

Proposed Layout - Third Floor - Option 01

Address: 7 Savile Row, London
approx area: 274m² / 2956ft²

0m 5m
SCALE BAR



Client

MARKETING PLANS

Date Revision

26-03-2026 01

Drawing title

Proposed - Option 01
Third Floor
General Arrangement Plan 1:50 @ A1

Option 02
+ 9 Desks @ 1400mm Wide



Accommodations

- 12 Person Meeting Room
- 8 Person Meeting Room
- Coats
- 16 No: Open Plan Desks - 1600mm Wide
- 9 No: Open Plan Desks - 1400mm Wide
- Collaboration Space
- Office
- Server Print Room
- 2 No: Booth Rooms
- Breakout
- Tea-Point

Proposed Layout - Third Floor - Option 02

Address: 7 Savile Row, London
approx area: 274m² / 2956ft²



Client	
MARKETING PLANS	
Date	Revision
26-03-2026	01
Drawing title	
Proposed - Option 02 Third Floor General Arrangement Plan 1:50 @ A1	

Option 03
+ 10 Desks @ 1400mm Wide



Accommodations

- 12 Person Meeting Room
- 8 Person Meeting Room
- Coats
- 26 No: Open Plan Desks - 1400mm Wide
- Collaboration Space
- Server Print Room
- 2 No: Booth Rooms
- Breakout
- Tea-Point


Proposed Layout - Third Floor - Option 03

Address: 7 Savile Row, London
approx area: 274m² / 2956ft²



Client	
MARKETING PLANS	
Date	Revision
26-03-2026	01
Drawing title	
Proposed - Option 03 Third Floor General Arrangement Plan 1:50 @ A1	

Option 04
+ 12 Desks @ 1400mm Wide

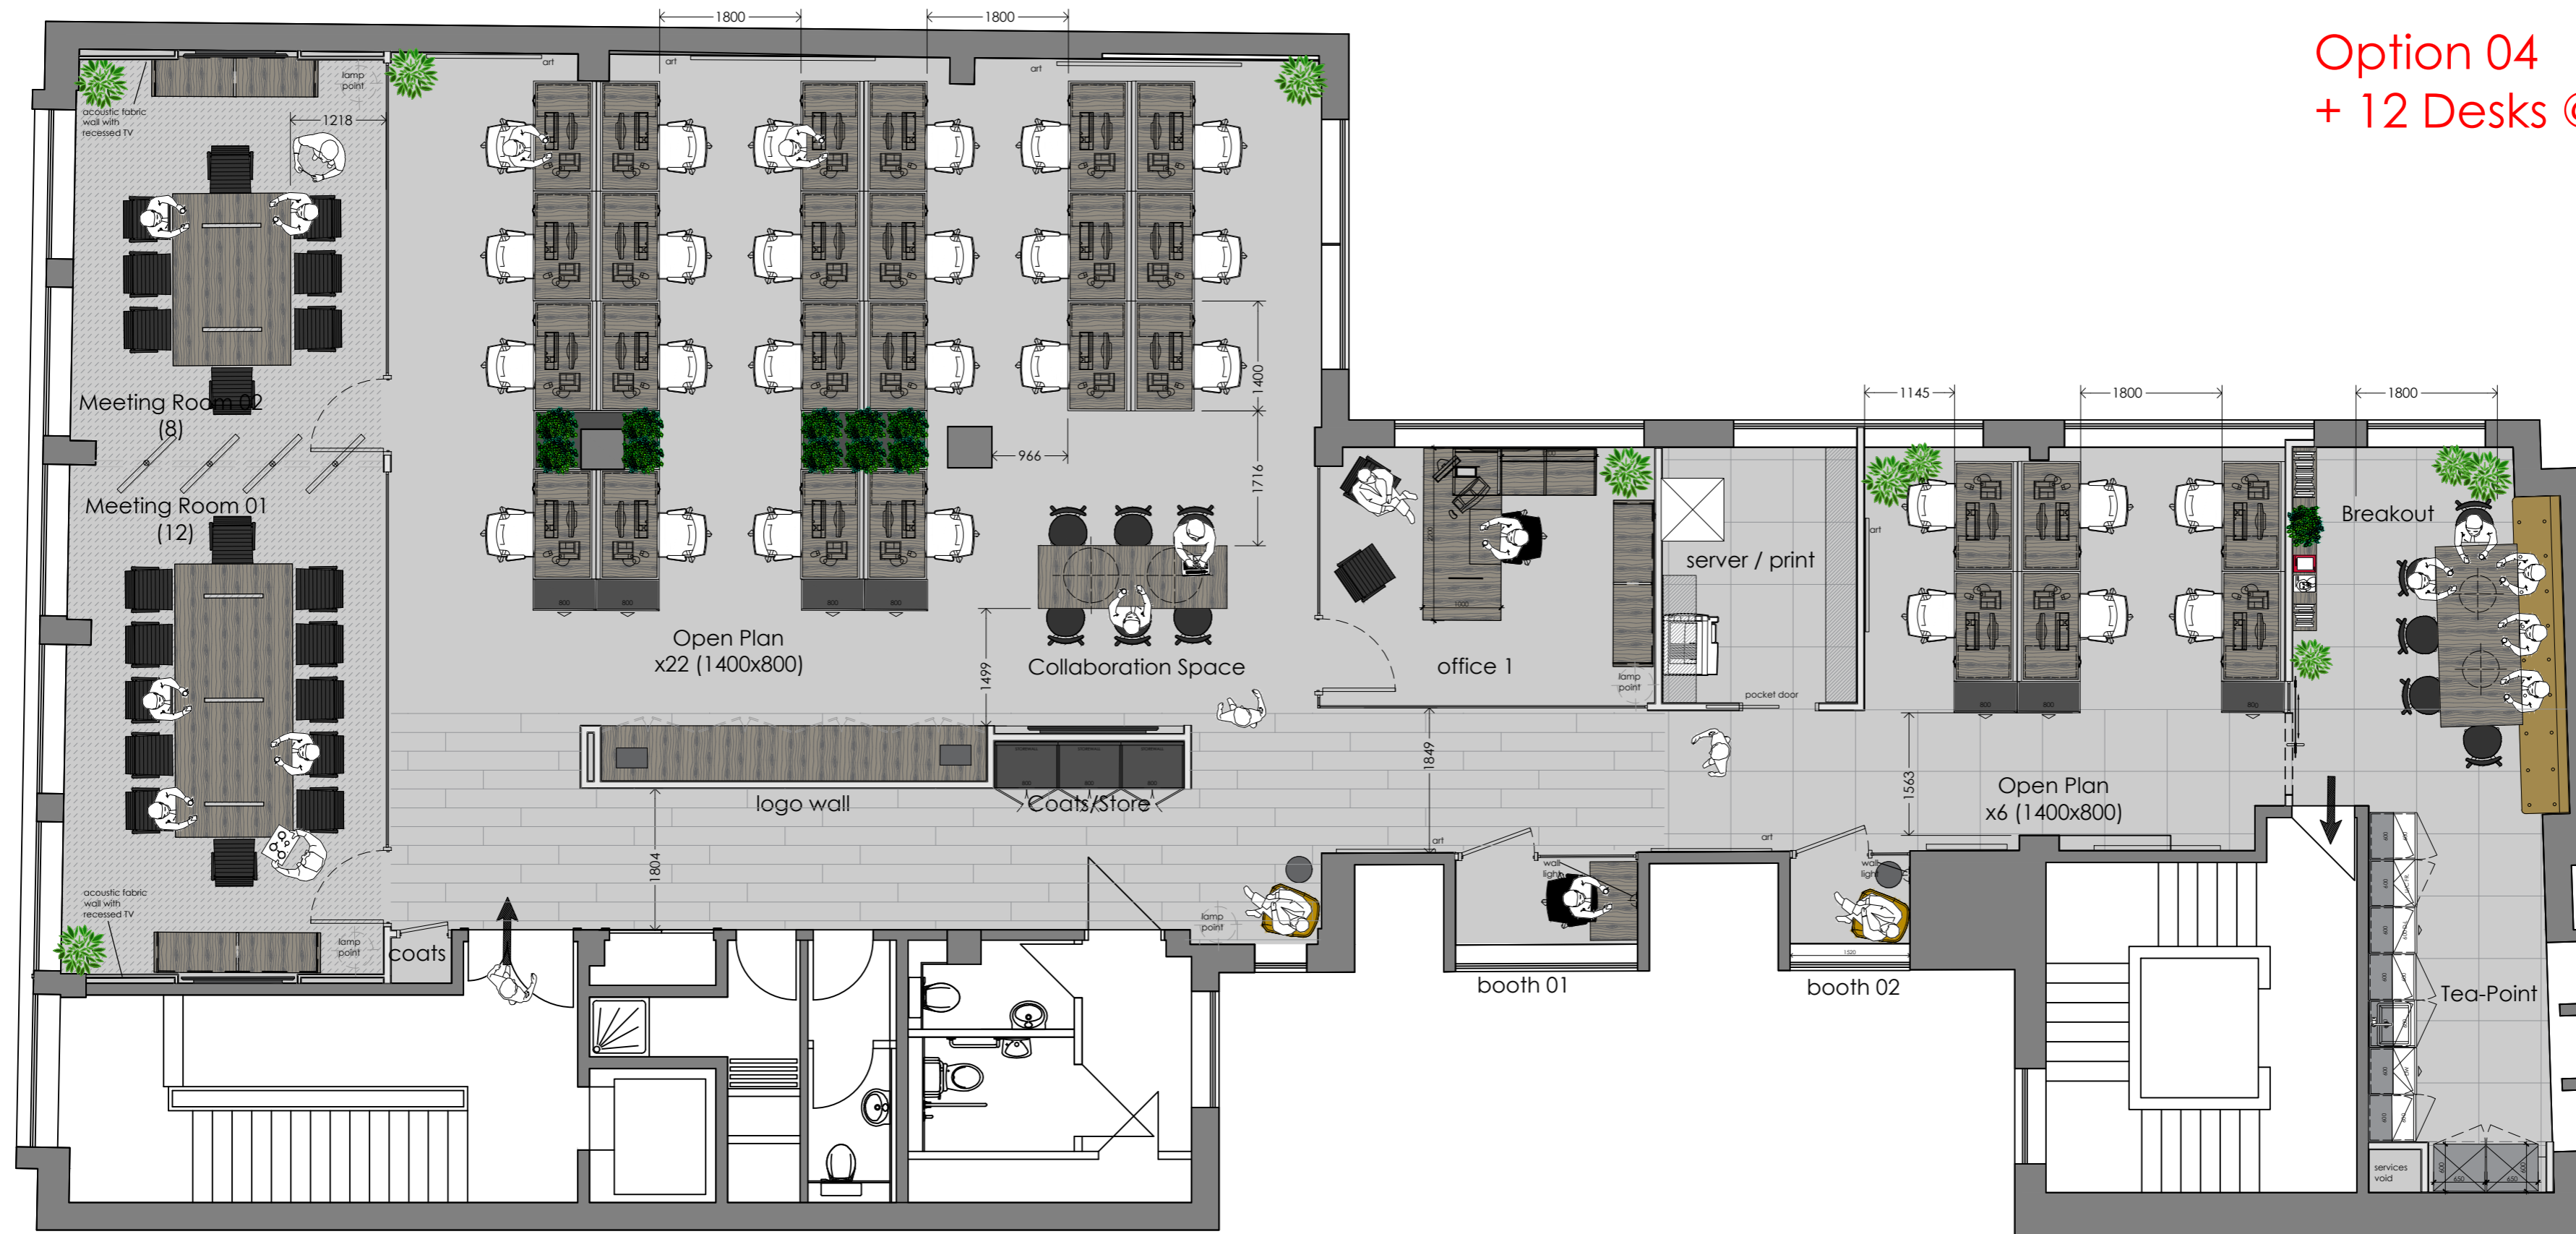

Accommodations

- 12 Person Meeting Room
- 8 Person Meeting Room
- Coats
- 28 No: Open Plan Desks - 1400mm Wide
- Collaboration Space
- Office
- Server Print Room
- 2 No: Booth Rooms
- Breakout
- Tea-Point

Proposed Layout - Third Floor - Option 04

Address: 7 Savile Row, London
approx area: 274m² / 2956ft²



Client


MARKETING PLANS

Date Revision

26-03-2026 01

Drawing title

Proposed - Option 04
Third Floor
General Arrangement Plan 1:50 @ A1

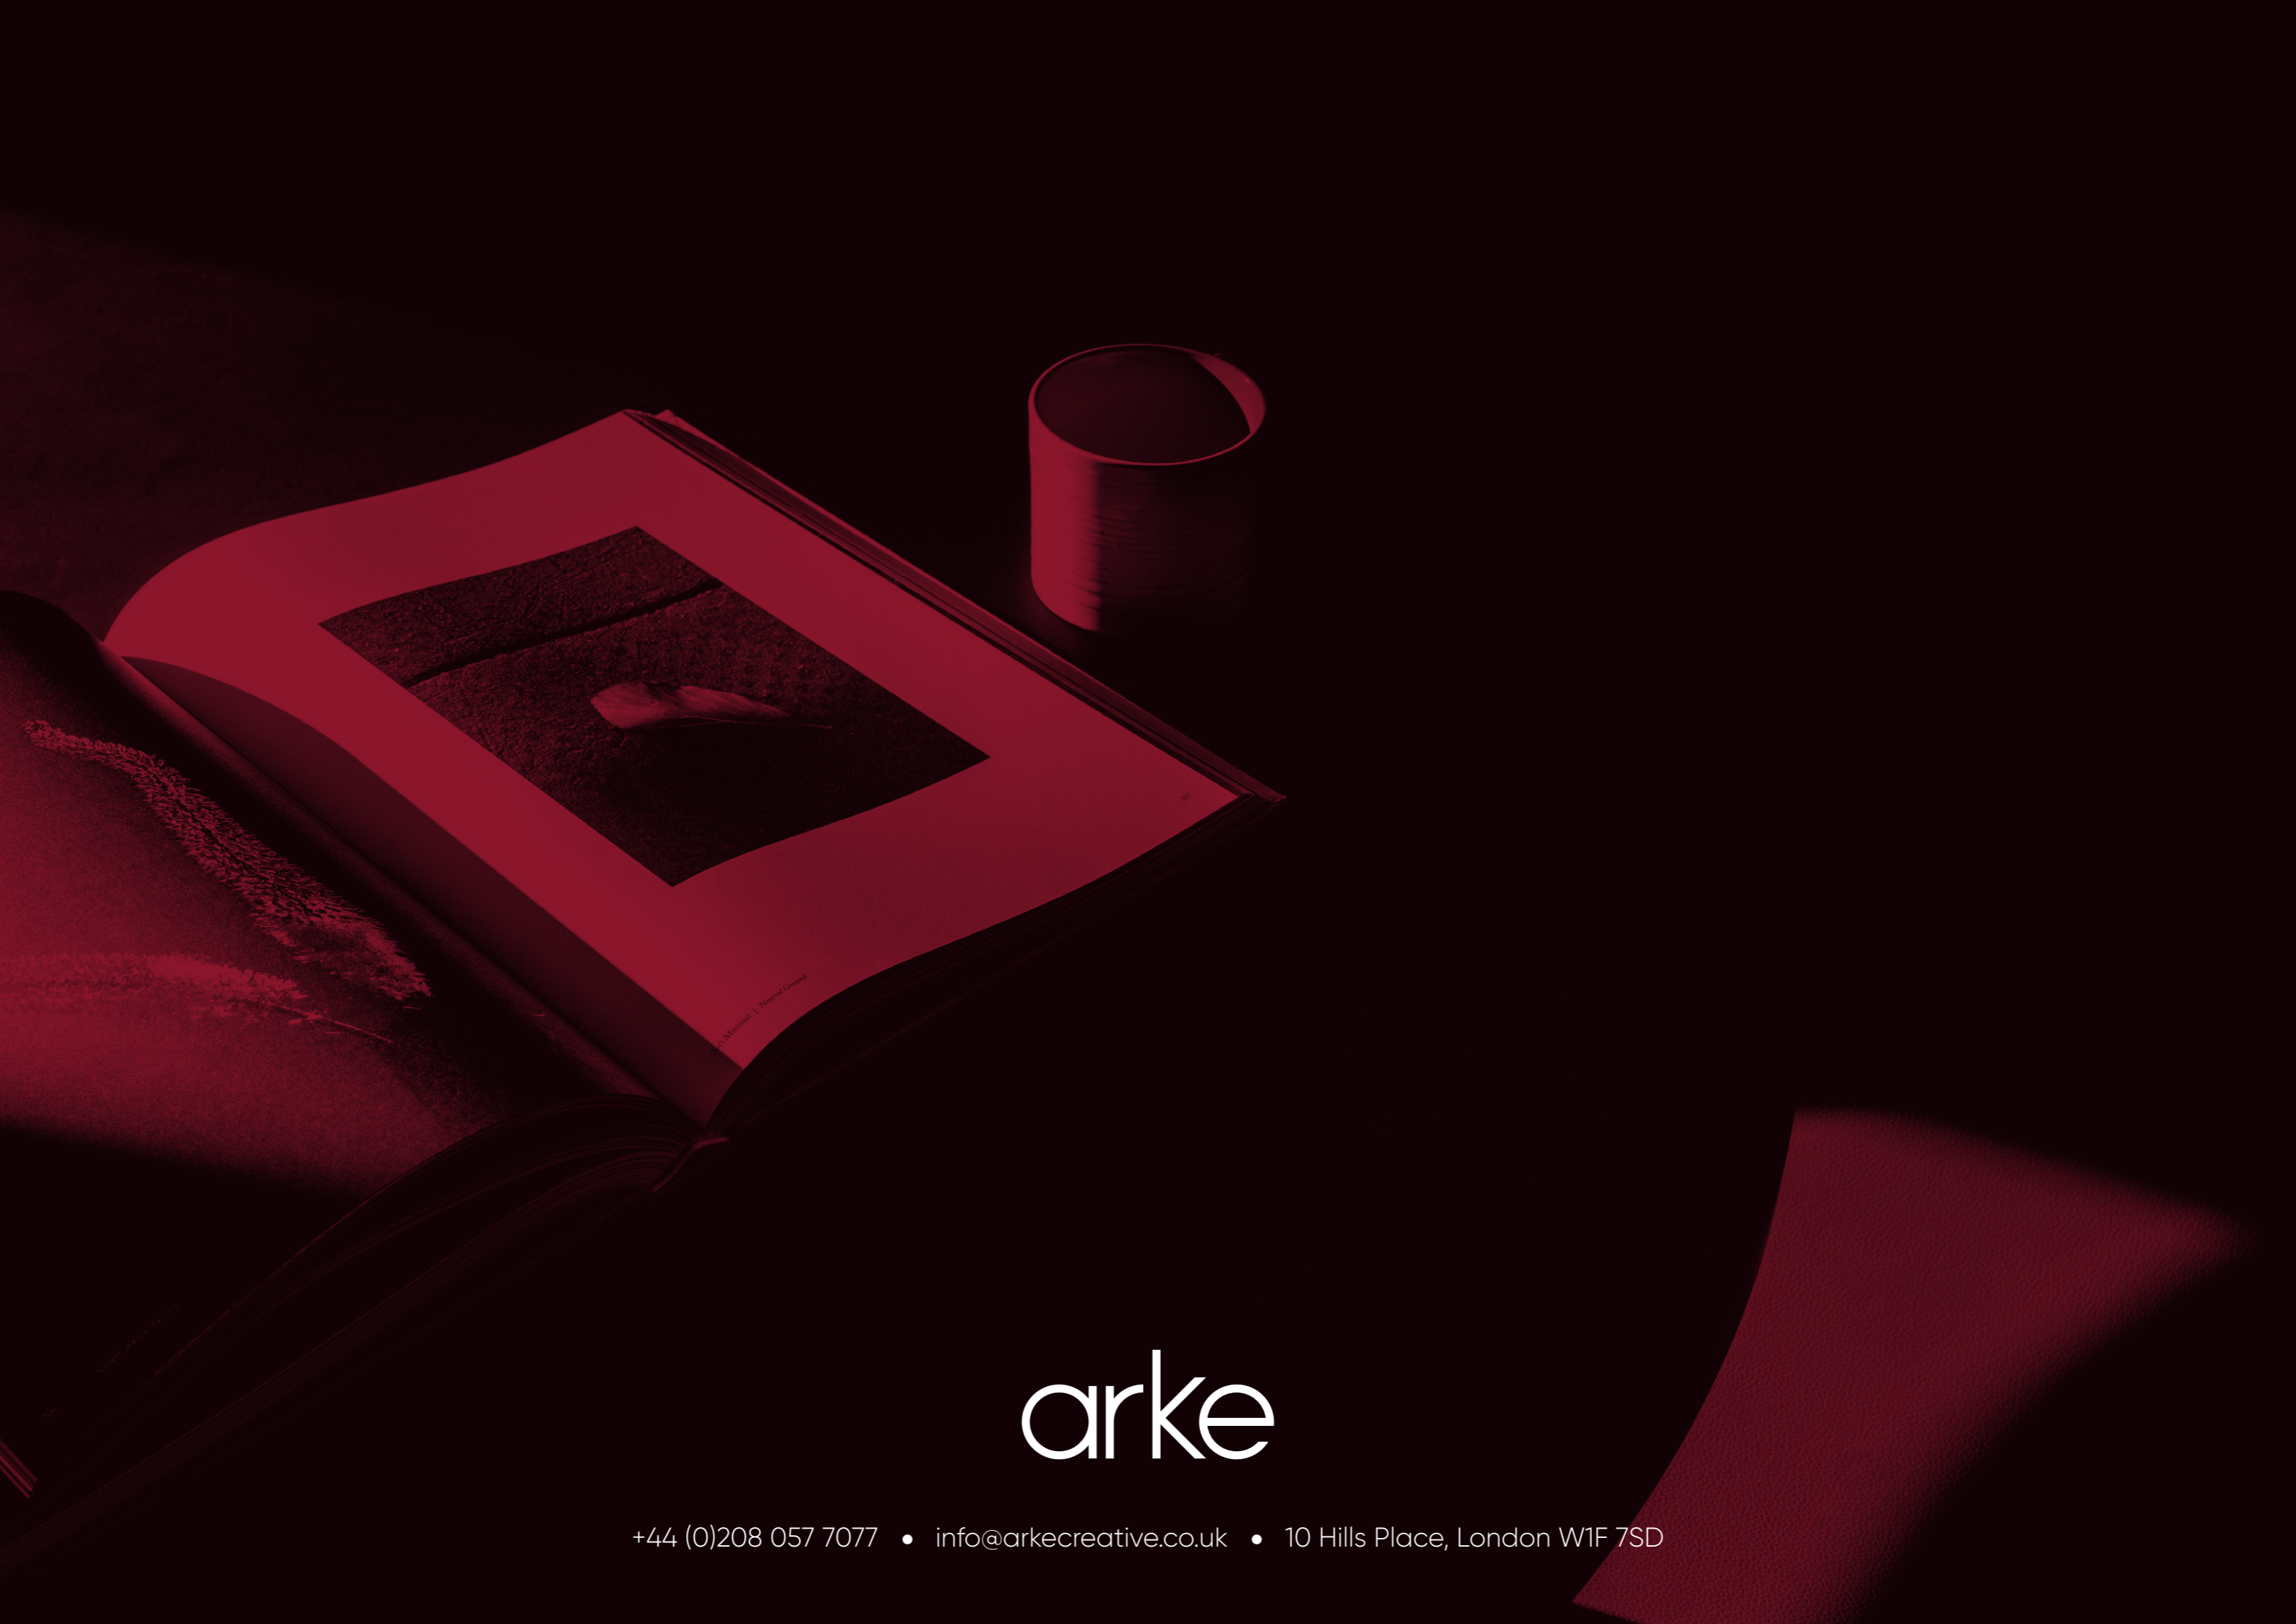

arke

+44 (0)208 057 7077 • info@arkecreative.co.uk • 10 Hills Place, London W1F 7SD