




RESERVE
DEVELOPMENT

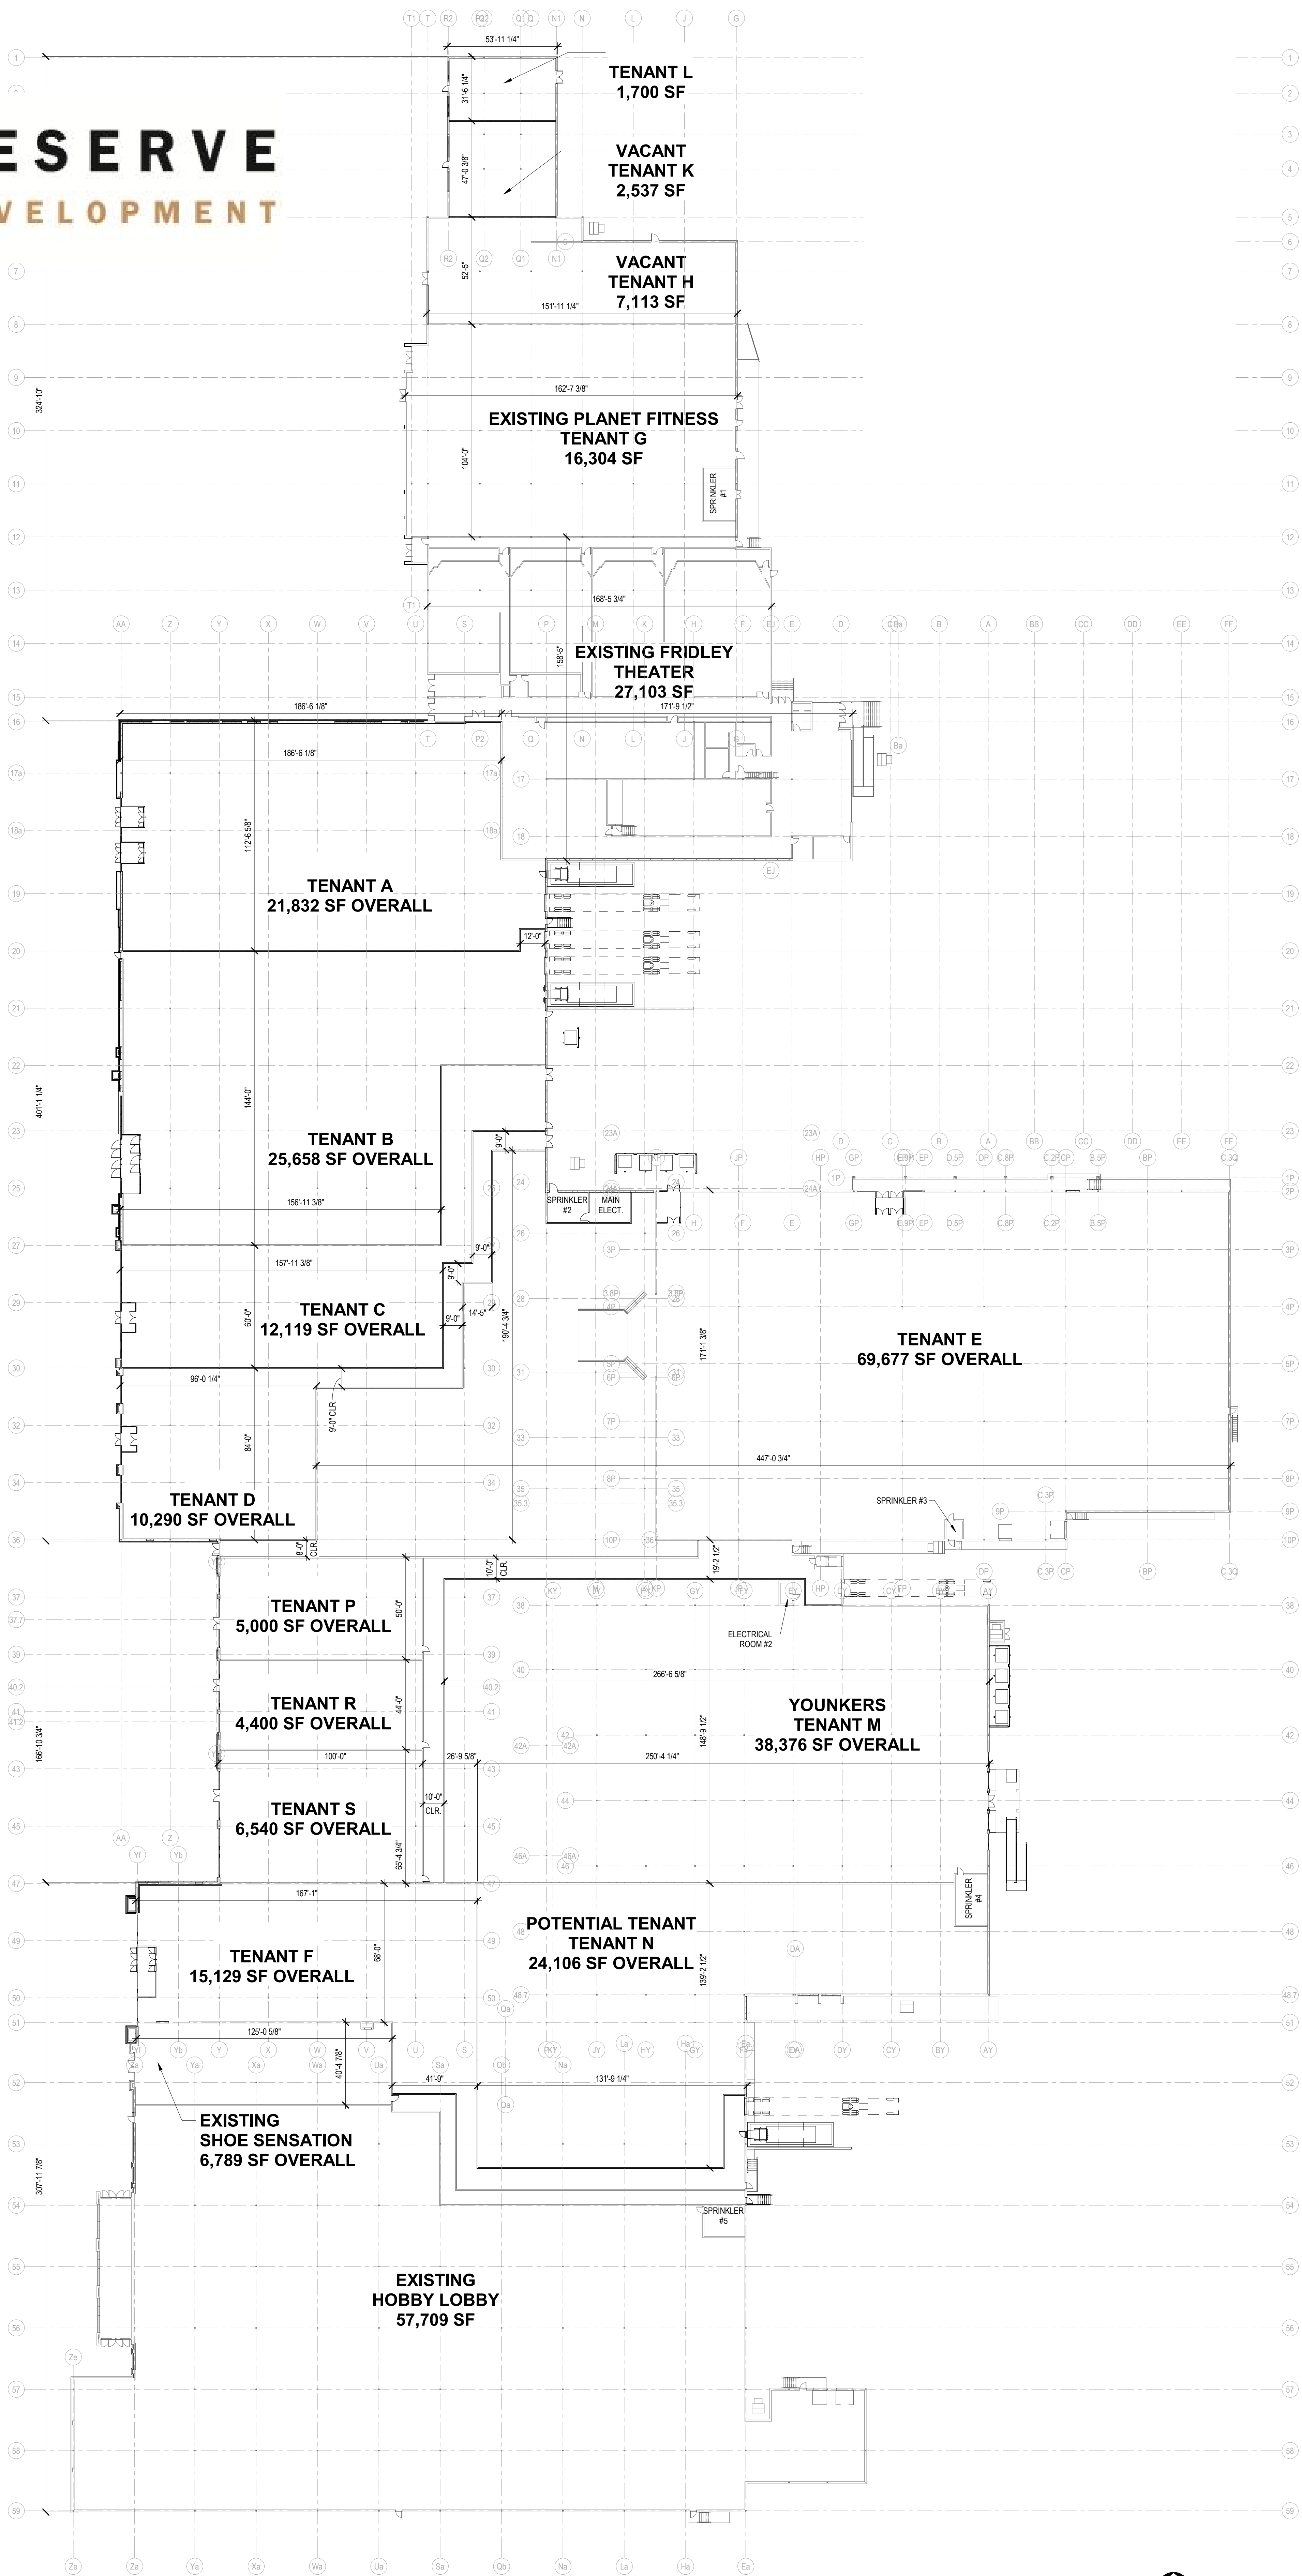

Shops At Marshalltown Renovations

Tenant Improvements

2500 S. Center Street
Marshalltown, Iowa 50158

May 21, 2025

Design
Development
OVERALL FLOOR
PLAN



Overall First Floor Plan

1/32" = 1'-0"

1

A-901