


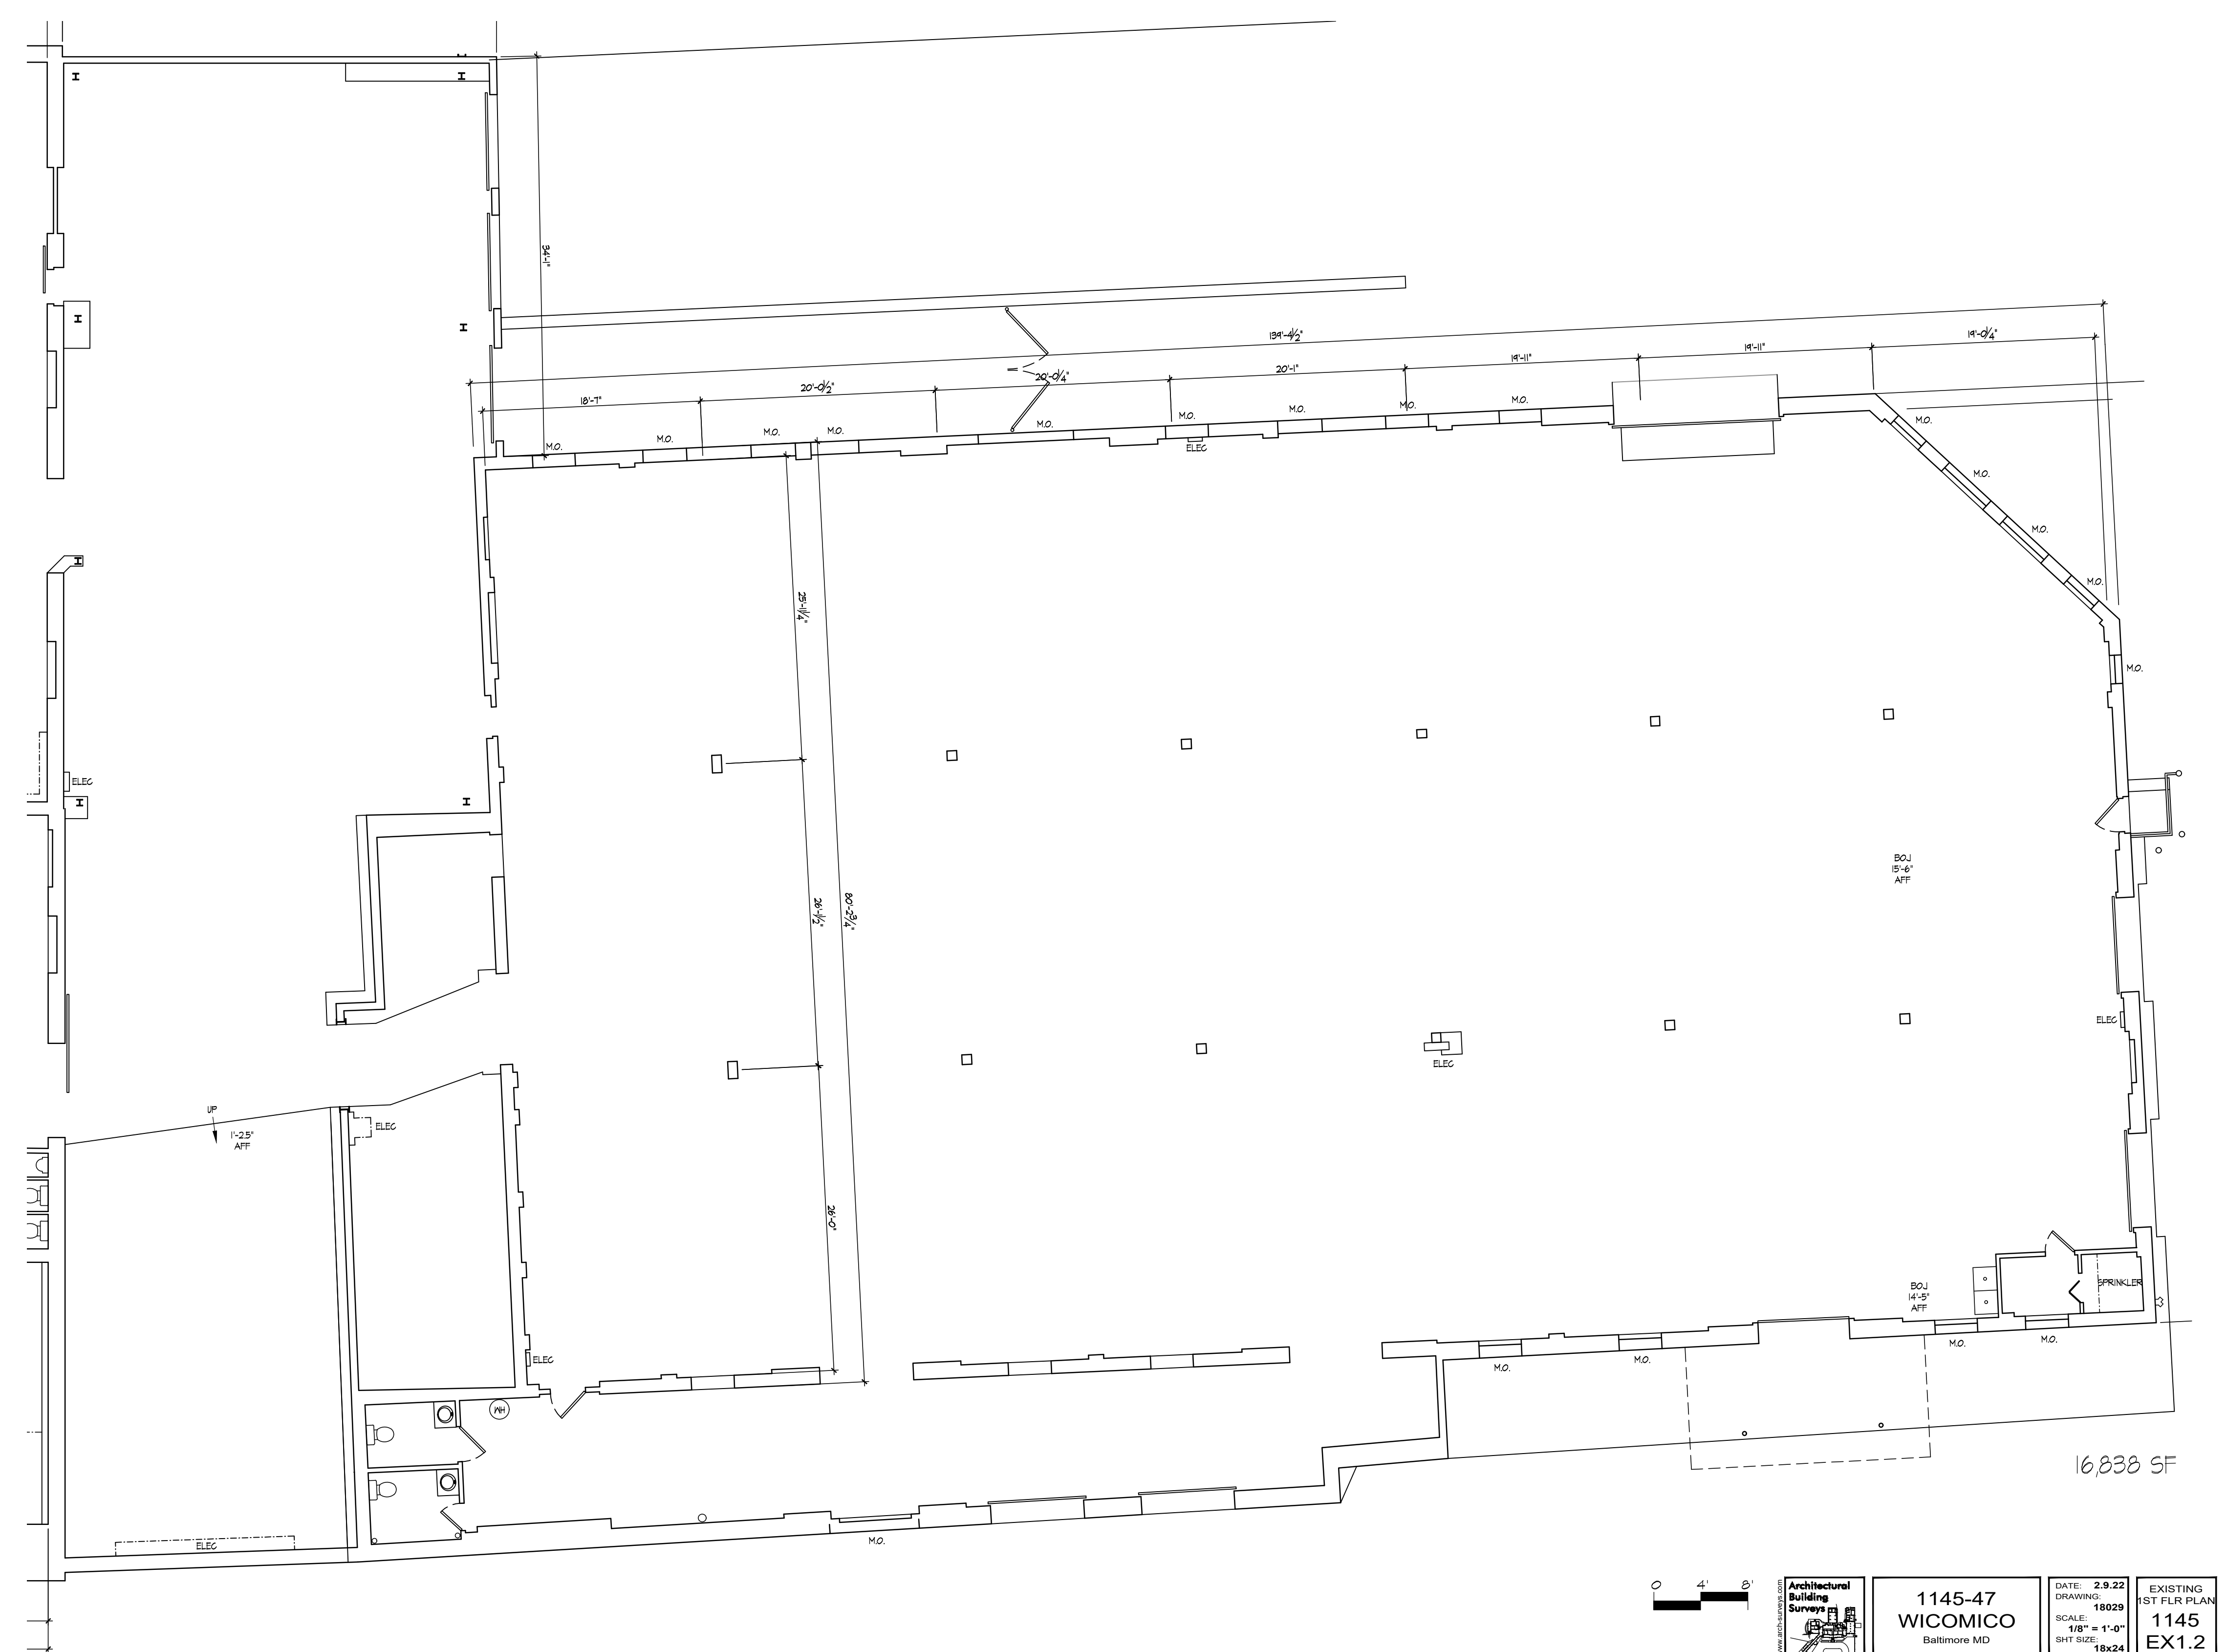

1145-47
WICOMICO
Baltimore MD

DATE: **2.9.22**
DRAWING: **18029**
SCALE: **1/8" = 1'-0"**
SHT SIZE: **18x24**

EXISTING
ST FLR PLAN
1145
EX1.2