


Rev.	Date	Description

May 5, 2020


City of Richmond, VA

Office Layout
7410 Hull Street Road
Jag Invest LLC

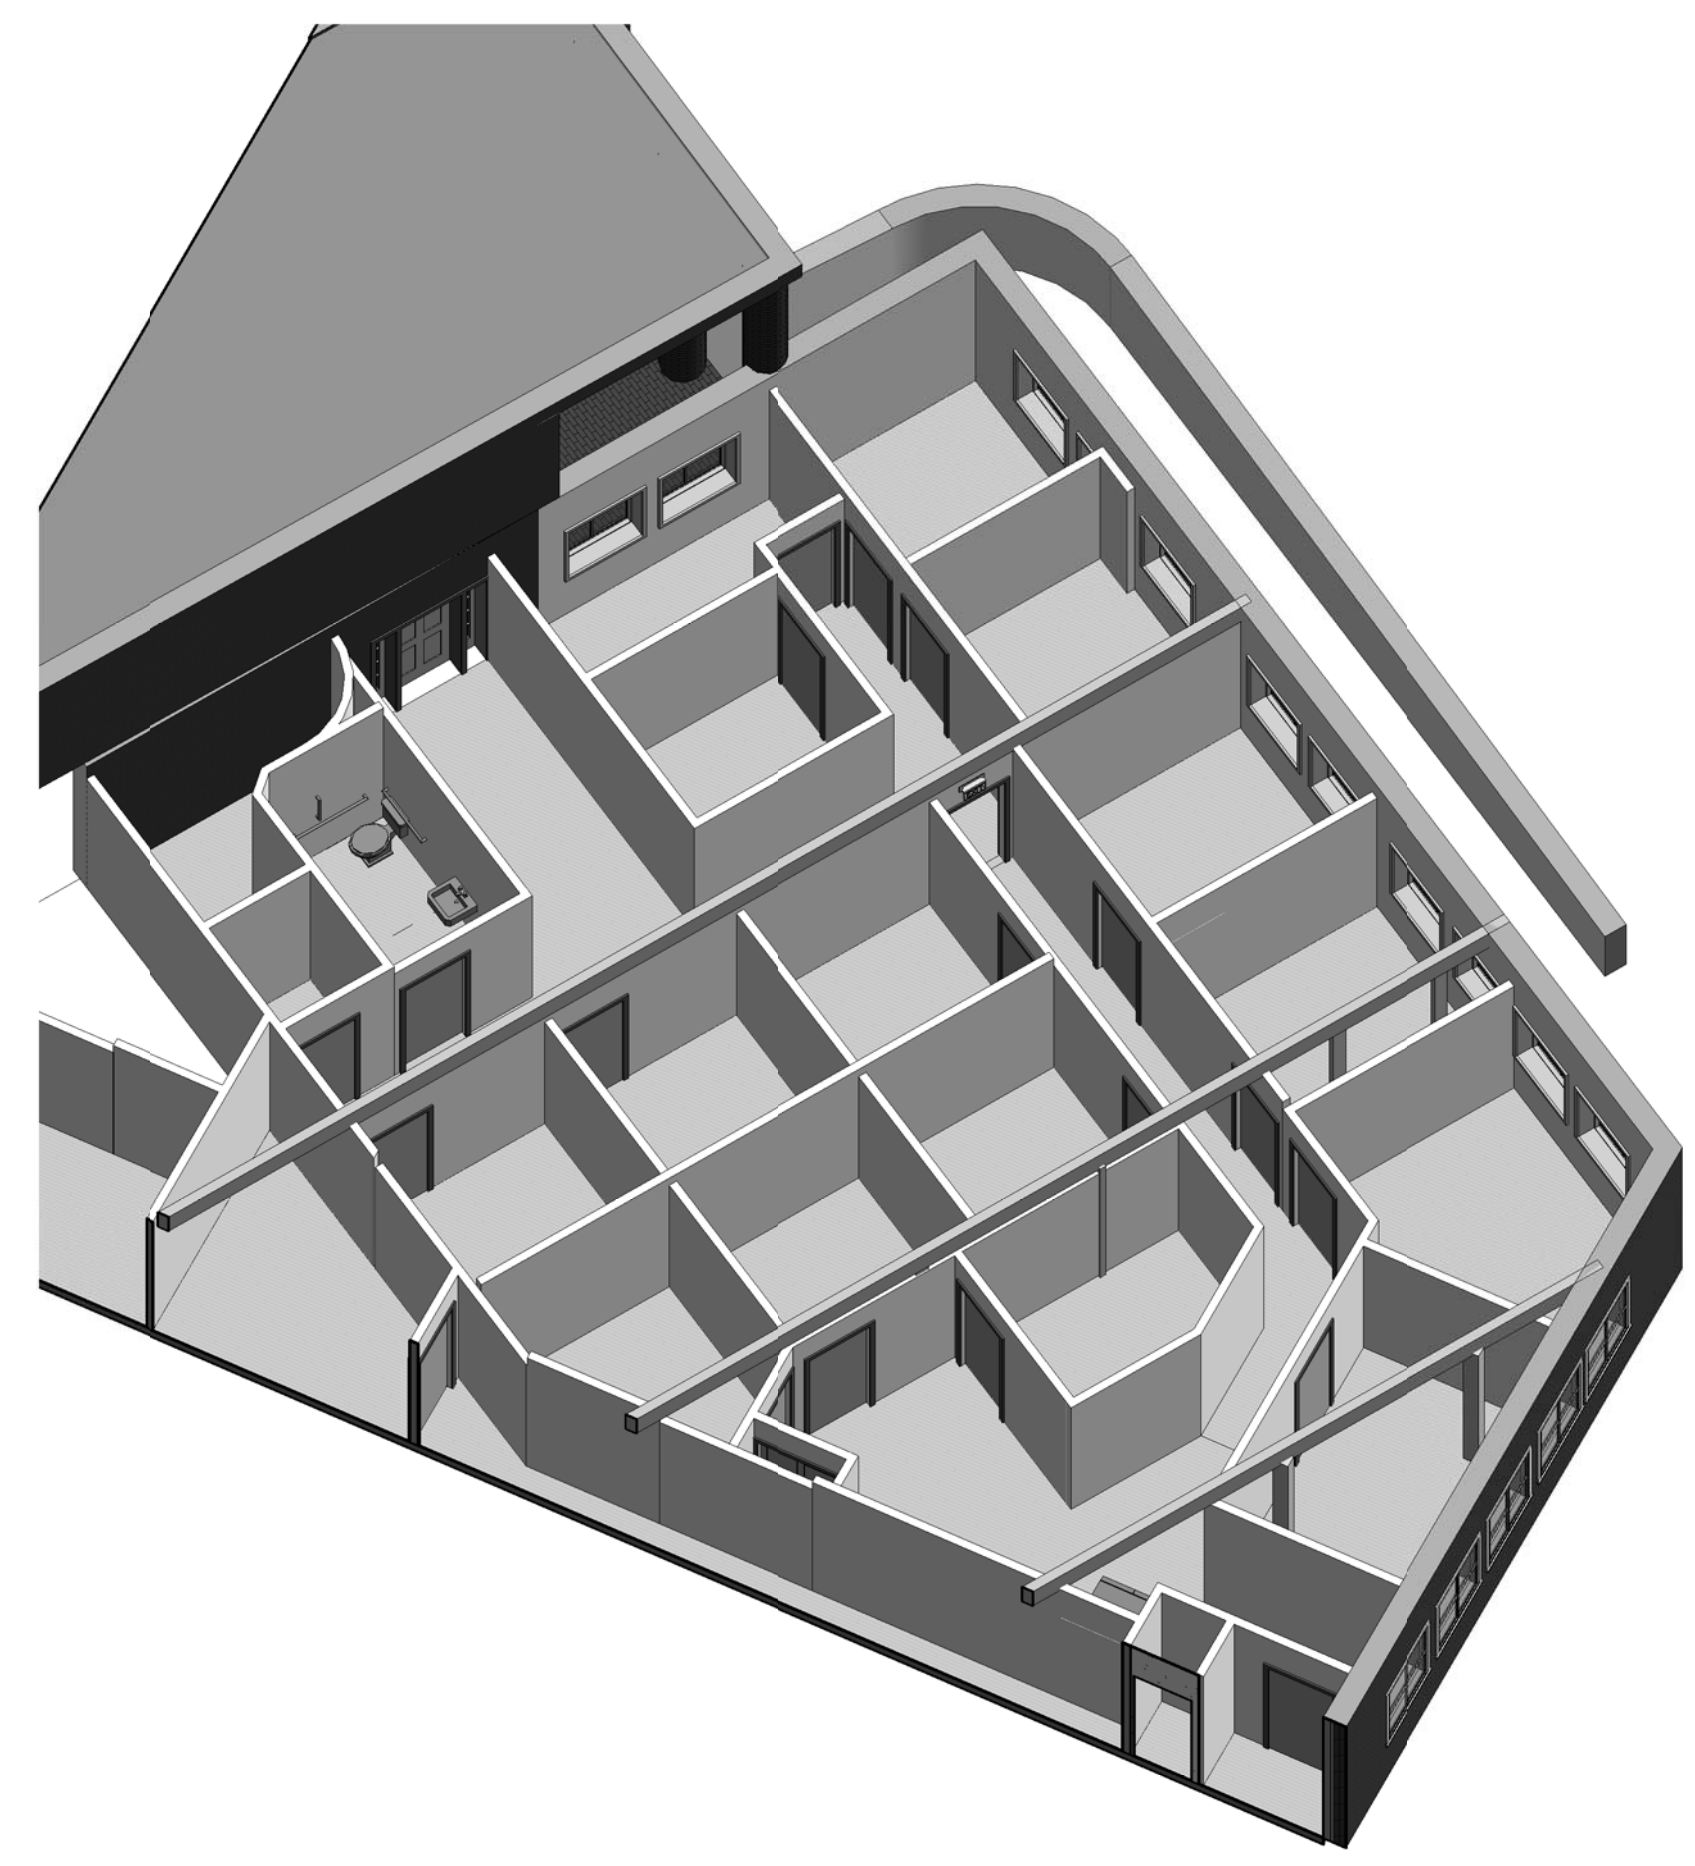

Room Area Table

Name	Area
First Floor	
Office 2	83 SF
Office 3	85 SF
Office 5	83 SF
Office 1	85 SF
Office 4	85 SF
Office 14	74 SF
Office 15	88 SF
Office 13	96 SF
Office 12	96 SF
Office 11	109 SF
Office 10	110 SF
Office 8	135 SF
Office 9	124 SF
Office 7	84 SF
Office 6	85 SF
Bathroom 1	27 SF
Bathroom 2	67 SF
Foyer	207 SF
Kitchenette	234 SF
Hall	95 SF
Hall	123 SF
Closet	7 SF
Grand total	2182 SF

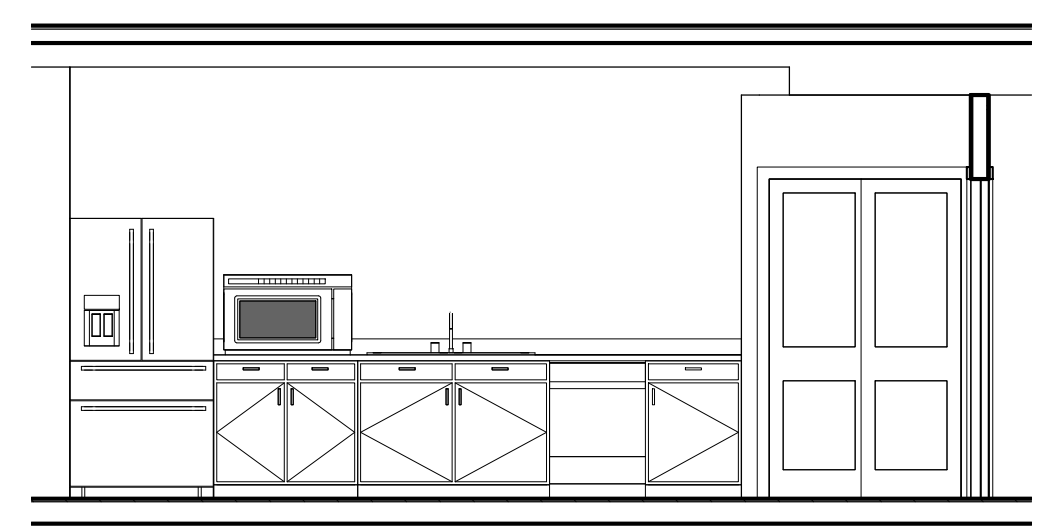

3 Kitchenette
1/4" = 1'-0"

Door Schedule

Type Mark	Count	Family	Width	Height
47	1	Single-Raised Panel with Sidelights	3'-0"	6'-8"
126	7	Cased Opening	3'-0"	6'-8"
132	1	Cased Opening	4'-0"	6'-8"
141	24	Single-Flush	3'-0"	6'-8"
143	1	Single-Flush	2'-8"	6'-8"
150	1	Sliding-Closet	4'-0"	6'-8"
263	1	Door-Passage-Single-One_Lite	3'-0"	6'-8"

1 1st Floor - Proposed
1/4" = 1'-0"



obsidian
A Professional Engineering Practice
515 North 22nd Street
Richmond, VA 23223
804.647.1589

