


WALL LEGEND:

 EXISTING WALLS

 NEW WALLS

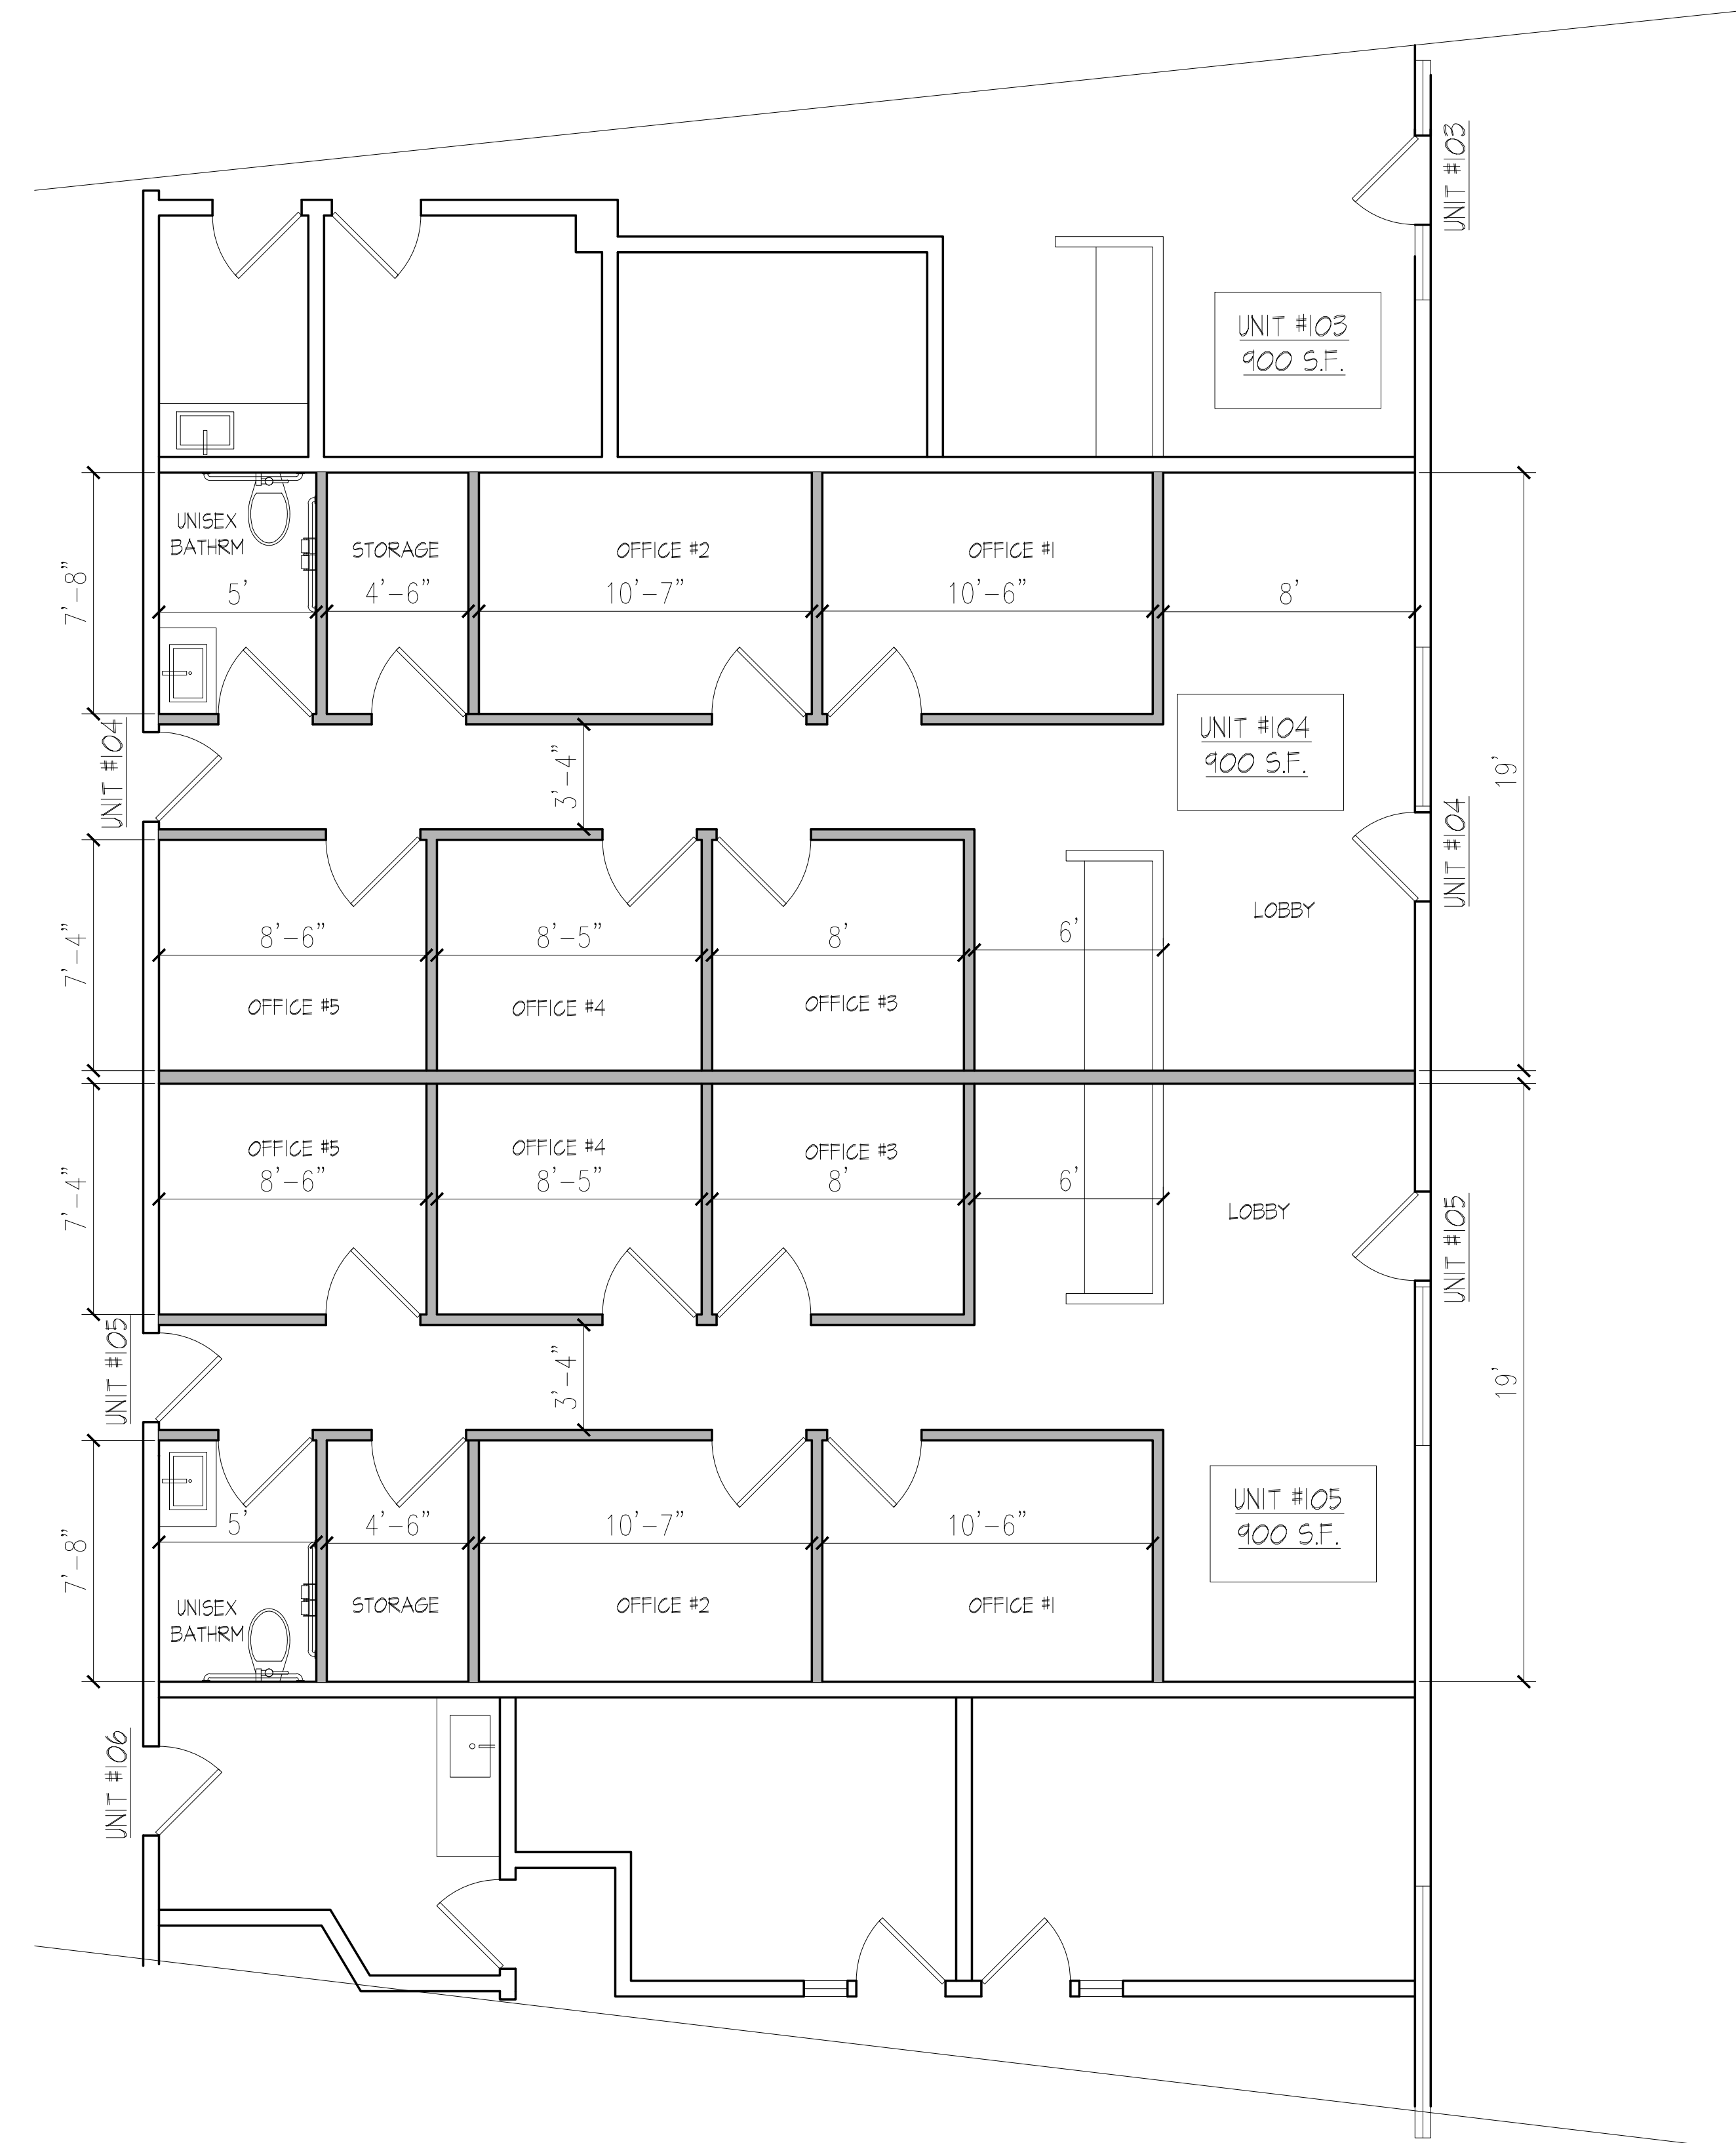

PROPOSED FLOOR PLAN

SCALE 1' = 1/4"

19350 BUSINESS CTR DR,
NORTHridge, CA 91324

CONTRACTOR(S) ON THIS PROJECT ARE RESPONSIBLE FOR REVIEW OF ALL PORTIONS OF THESE CONSTRUCTION DOCUMENTS AND SHALL VERIFY ALL DIMENSIONS AND EXISTING CONDITIONS PRIOR TO SUBMISSION OF BIDS AND/OR DURING ALL PHASES OF CONSTRUCTION. THE CONTRACTOR SHALL NOTIFY THE DESIGNER IMMEDIATELY OF ANY DISCREPANCIES, INCONSISTENCIES OR OMISSIONS PRIOR TO COMMENCEMENT OF ANY WORK, AND AWAIT THE DESIGNER'S CLARIFICATION WHERE APPLICABLE.

ALL IDEAS, DESIGNS AND SPECIFICATIONS REPRESENTED BY THESE DRAWINGS AND CONSTRUCTION DOCUMENTS ARE BY THEIR NATURE THE PROPERTY OF THE DESIGNER AND SHALL NOT BE USED FOR ANY OTHER PROJECT OTHER THAN THE ONE IDENTIFIED HEREIN. NONE OF THESE IDEAS OR DESIGNS SHALL BE USED, NOR REPRODUCED, COPIED, ADAPTED OR DISTRIBUTED, WITHOUT THE WRITTEN PERMISSION OF THE DESIGNER.

[illegible]