


LEGEND	
—	SIGN
GP	GATE POST
SMH	SANITARY MANHOLE
CB	SQUARE CATCH BASIN
—	UTILITY POLE W/ LIGHT
—	UTILITY POLE
HYD	HYDRANT
WV	WATER VALVE
GV	GAS VALVE
GMTR	GAS METER
ACIRF	ALUMINUM CAPPED IRON ROD FOUND
—	CHAIN LINK FENCE
—	OVERHEAD WIRES
—	GAS LINE
—	WATER LINE
—	STORM SEWER LINE
—	SANITARY SEWER LINE

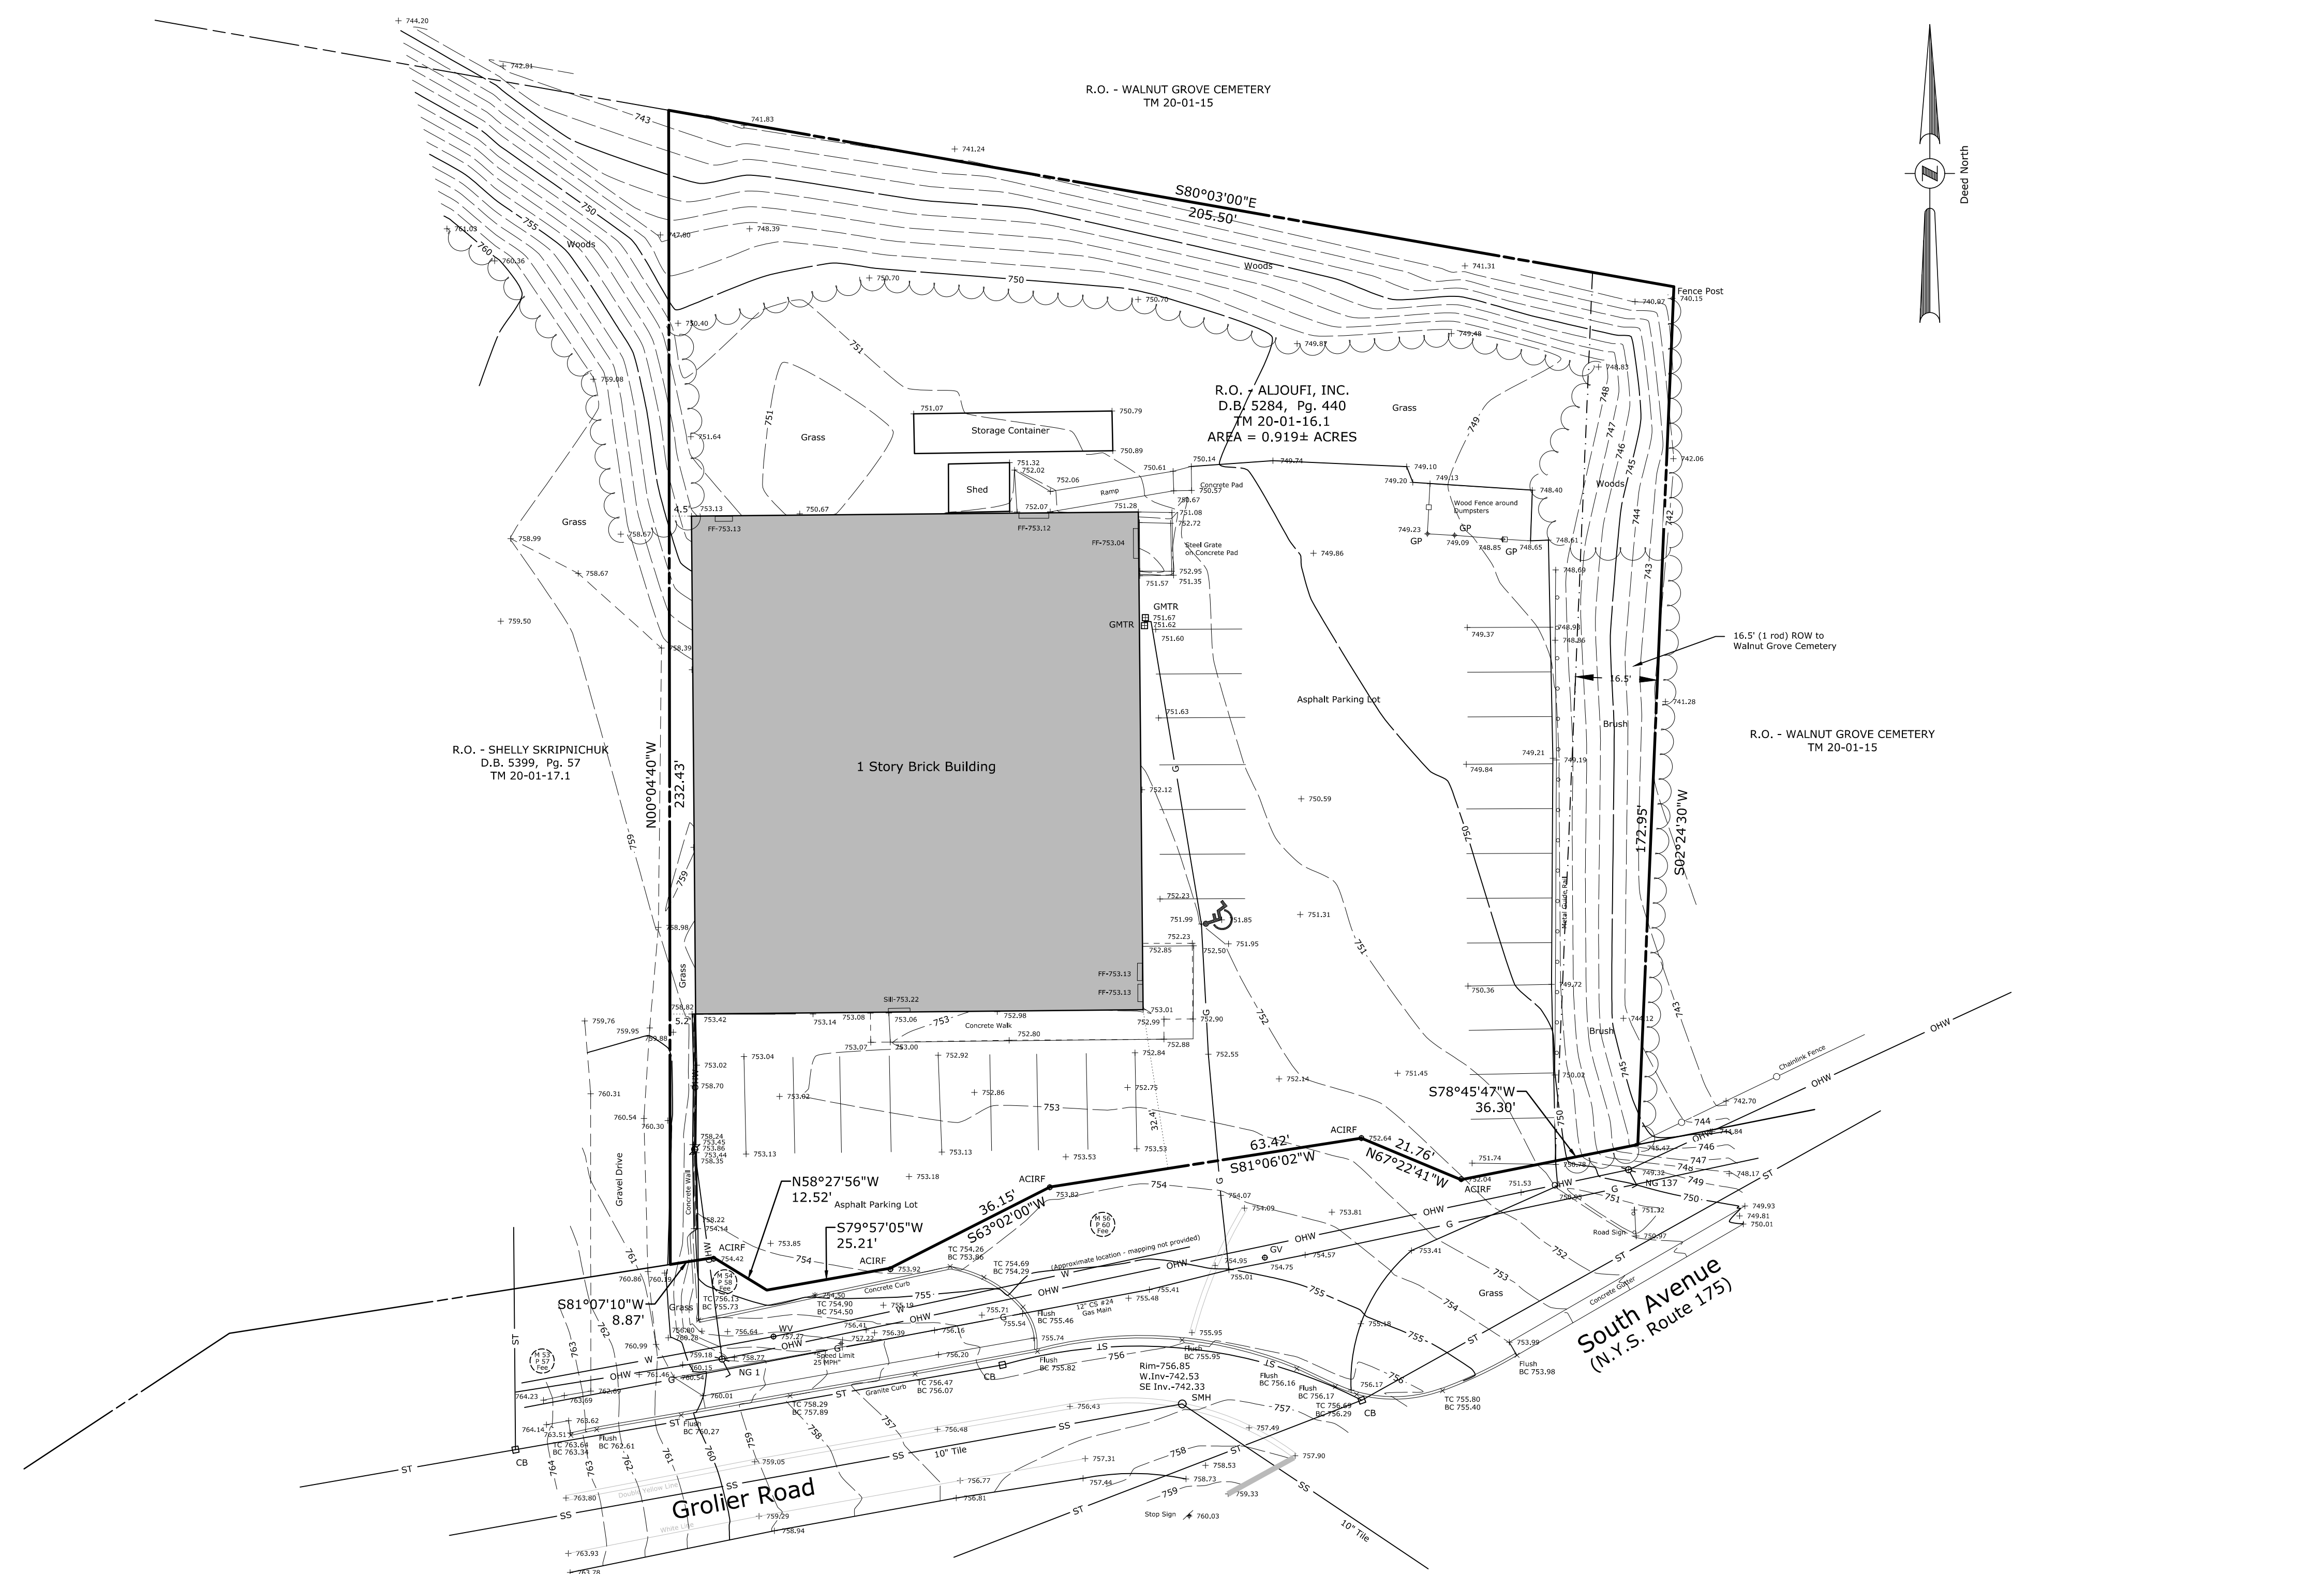

- MAP NOTES**
- 1.) NORTH ORIENTATION IS BASED ON DEED NORTH FOR BOOK 5284 OF DEEDS AT PAGE 440.
 - 2.) VERTICAL DATUM IS BASED ON NAVD 1988 DATUM FROM RTK GPS OBSERVATIONS.
 - 3.) THIS SURVEY WAS PREPARED WITHOUT THE BENEFIT OF AN ABSTRACT OR UP TO DATE TITLE REPORT AND IS THEREFORE SUBJECT TO ANY EASEMENTS, RESTRICTIONS, COVENANTS OR ANY STATEMENT OF FACTS THAT SUCH DOCUMENTS MAY DISCLOSE.
 - 4.) UNDERGROUND FACILITIES, STRUCTURES AND UTILITIES HAVE BEEN PLOTTED FROM DATA OBTAINED BY FIELD SURVEY, PREVIOUS MAPS AND RECORDS, (AND PAROLE TESTIMONY). THEREFORE THEIR LOCATIONS MUST BE CONSIDERED APPROXIMATE ONLY. THERE MAY BE OTHER UNDERGROUND UTILITIES, THE EXISTENCE OF WHICH ARE NOT KNOWN TO THE UNDERSIGNED. SIZE AND LOCATION OF ALL UNDERGROUND UTILITIES AND STRUCTURES MUST BE VERIFIED BY THE APPROPRIATE AUTHORITIES PRIOR TO ANY CONSTRUCTION.
 - 5.) FIELD WORK PERFORMED ON JUNE 18, 2019.



I CERTIFY THAT THIS SURVEY WAS PREPARED FROM AN ACTUAL FIELD SURVEY AND IS CORRECT TO THE BEST OF MY KNOWLEDGE AND HAS BEEN PREPARED IN ACCORDANCE WITH THE EXISTING CODE OF PRACTICE OF THE N.Y.S. ASSOCIATION OF PROFESSIONAL LAND SURVEYORS.

David M. Sliski 06/24/19

DAVID M. SLISKI PLS # 50105 DATE

DATE	REVISIONS RECORD/DESCRIPTION	DRAFTER	CHECK	APPR.	UNAUTHORIZED ALTERATION OR ADDITION TO THIS DOCUMENT IS A VIOLATION OF THE NEW YORK STATE EDUCATION LAW.
					<p>BOUNDARY AND TOPOGRAPHIC SURVEY MAP</p> <p>FOR THE LANDS NOW OR FORMERLY OF</p> <p>ALJOUTI, INC.</p> <p>4915 GROLIER ROAD</p> <p>PART OF FARM LOT 105</p> <p>TOWN OF ONONDAGA ONONDAGA COUNTY, NEW YORK</p> <p>C.T. MALE ASSOCIATES Engineering, Surveying, Architecture, Landscape Architecture & Geology, D.P.C. 50 CENTURY HILL DRIVE, LATHAM, NY 518.786.7400 COBLESKILL, NY • GLENS FALLS, NY • POUGHKEEPSIE, NY • JOHNSTOWN, NY LITTLE FALLS, NY • RED HOOK, NY • SYRACUSE, NY www.ctmale.com</p>