

ARKISCAN
 ARCHITECTURAL SERVICES
 NEW YORK, NY | 10010
 T 813.313.7545
 508.776.4534
 WWW.ARKISCAN.COM

**WELCOME TO THE
 FOURTH DIMENSION**

PREPARED FOR



PROJECT TYPE

FLOOR PLAN

PROJECT NAME

43821 PACIFIC
 COMMONS BLVD
 FREMONT, CA

PROJECT ADDRESS

STORE #516

All plans created by Arkiscan Architectural Services, Inc. are the property of Arkiscan Architectural Services, Inc. and shall remain the property of Arkiscan Architectural Services, Inc. No part of these plans may be reproduced, stored in a retrieval system, or transmitted, in any form or by any means, electronic, mechanical, photocopying, recording, or by any information storage and retrieval system, without the prior written permission of Arkiscan Architectural Services, Inc. The user of these plans shall be deemed to have accepted the terms and conditions of this license. The user shall be responsible for obtaining all necessary permits and approvals from the appropriate authorities. The user shall be responsible for ensuring that the plans are used in accordance with the applicable laws and regulations. The user shall be responsible for ensuring that the plans are used for the intended purpose only. The user shall be responsible for ensuring that the plans are used in accordance with the applicable laws and regulations. The user shall be responsible for ensuring that the plans are used for the intended purpose only.


SCALE
 1/4" = 1'-0"

APPROVED BY
 #16



PROJECT
 BWW071

DATE
 2/8/21

SHEET
 3 of 10

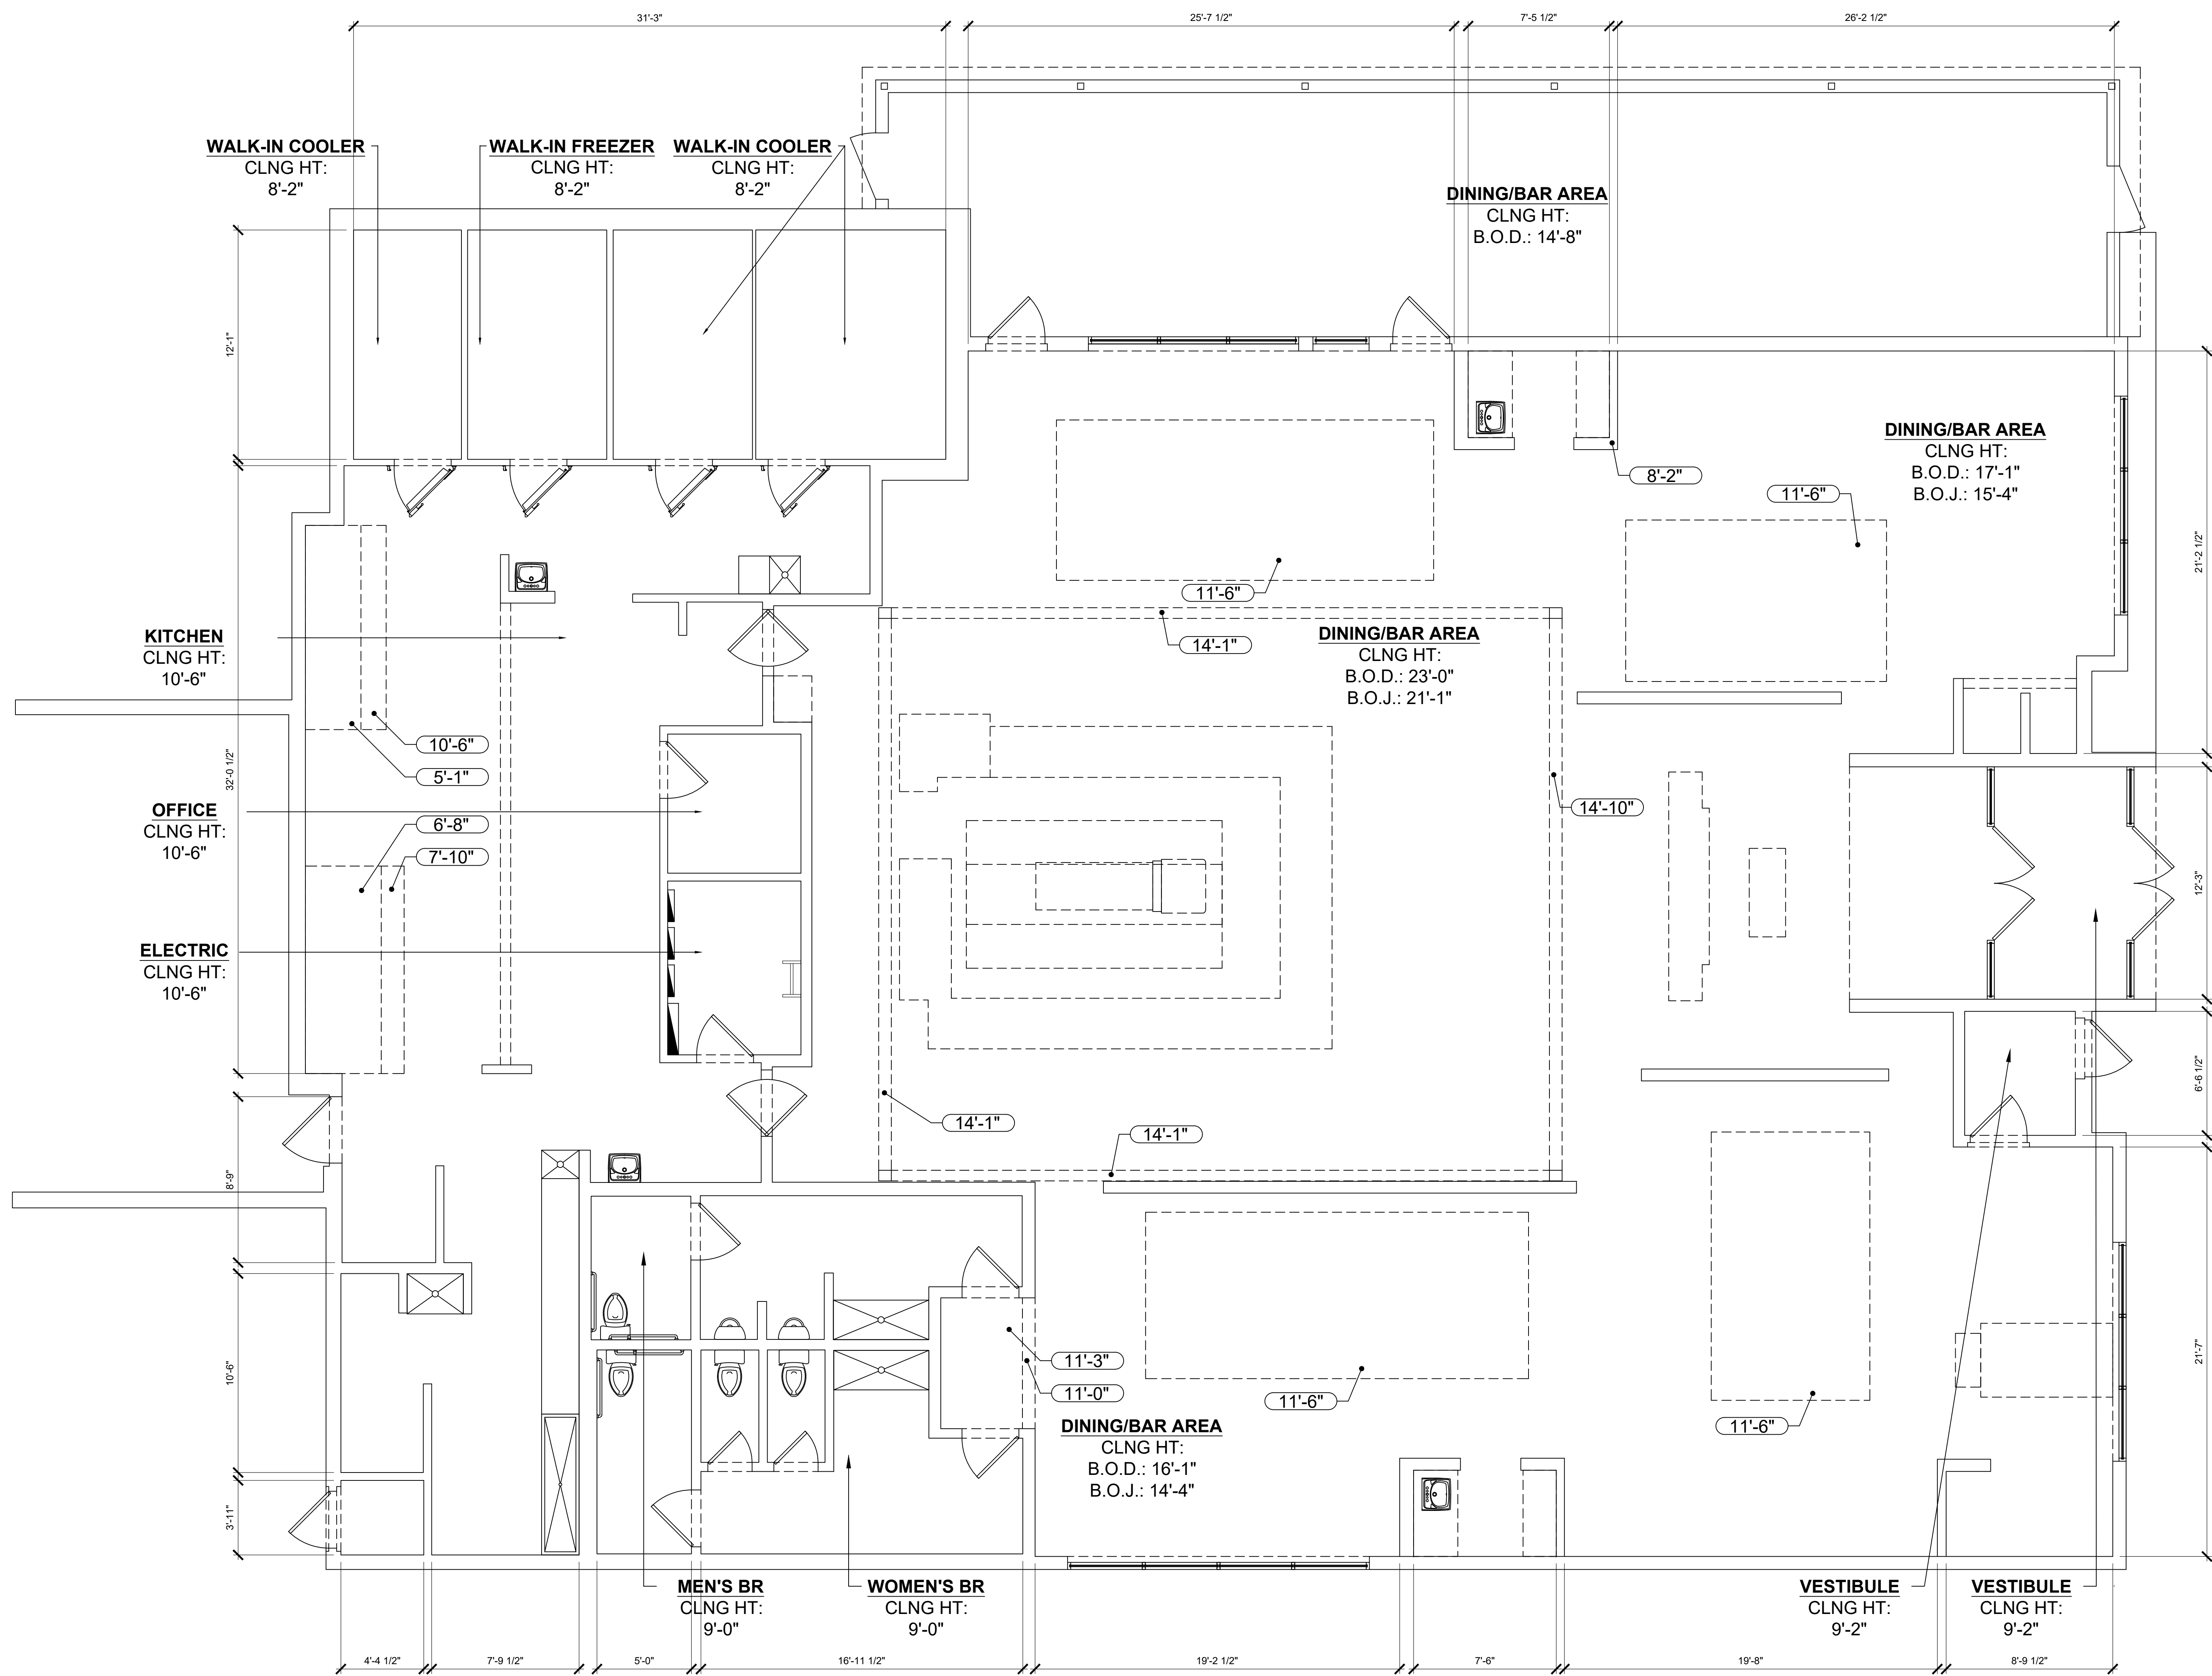

MEP LEGEND	
	DUPLEX
	DRAIN
	DATA PORT
	EMERGENCY LIGHT
	FIRE EXTINGUISHER
	MOTION SENSOR
	ELECTRICAL PANEL

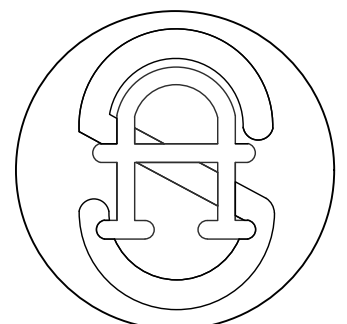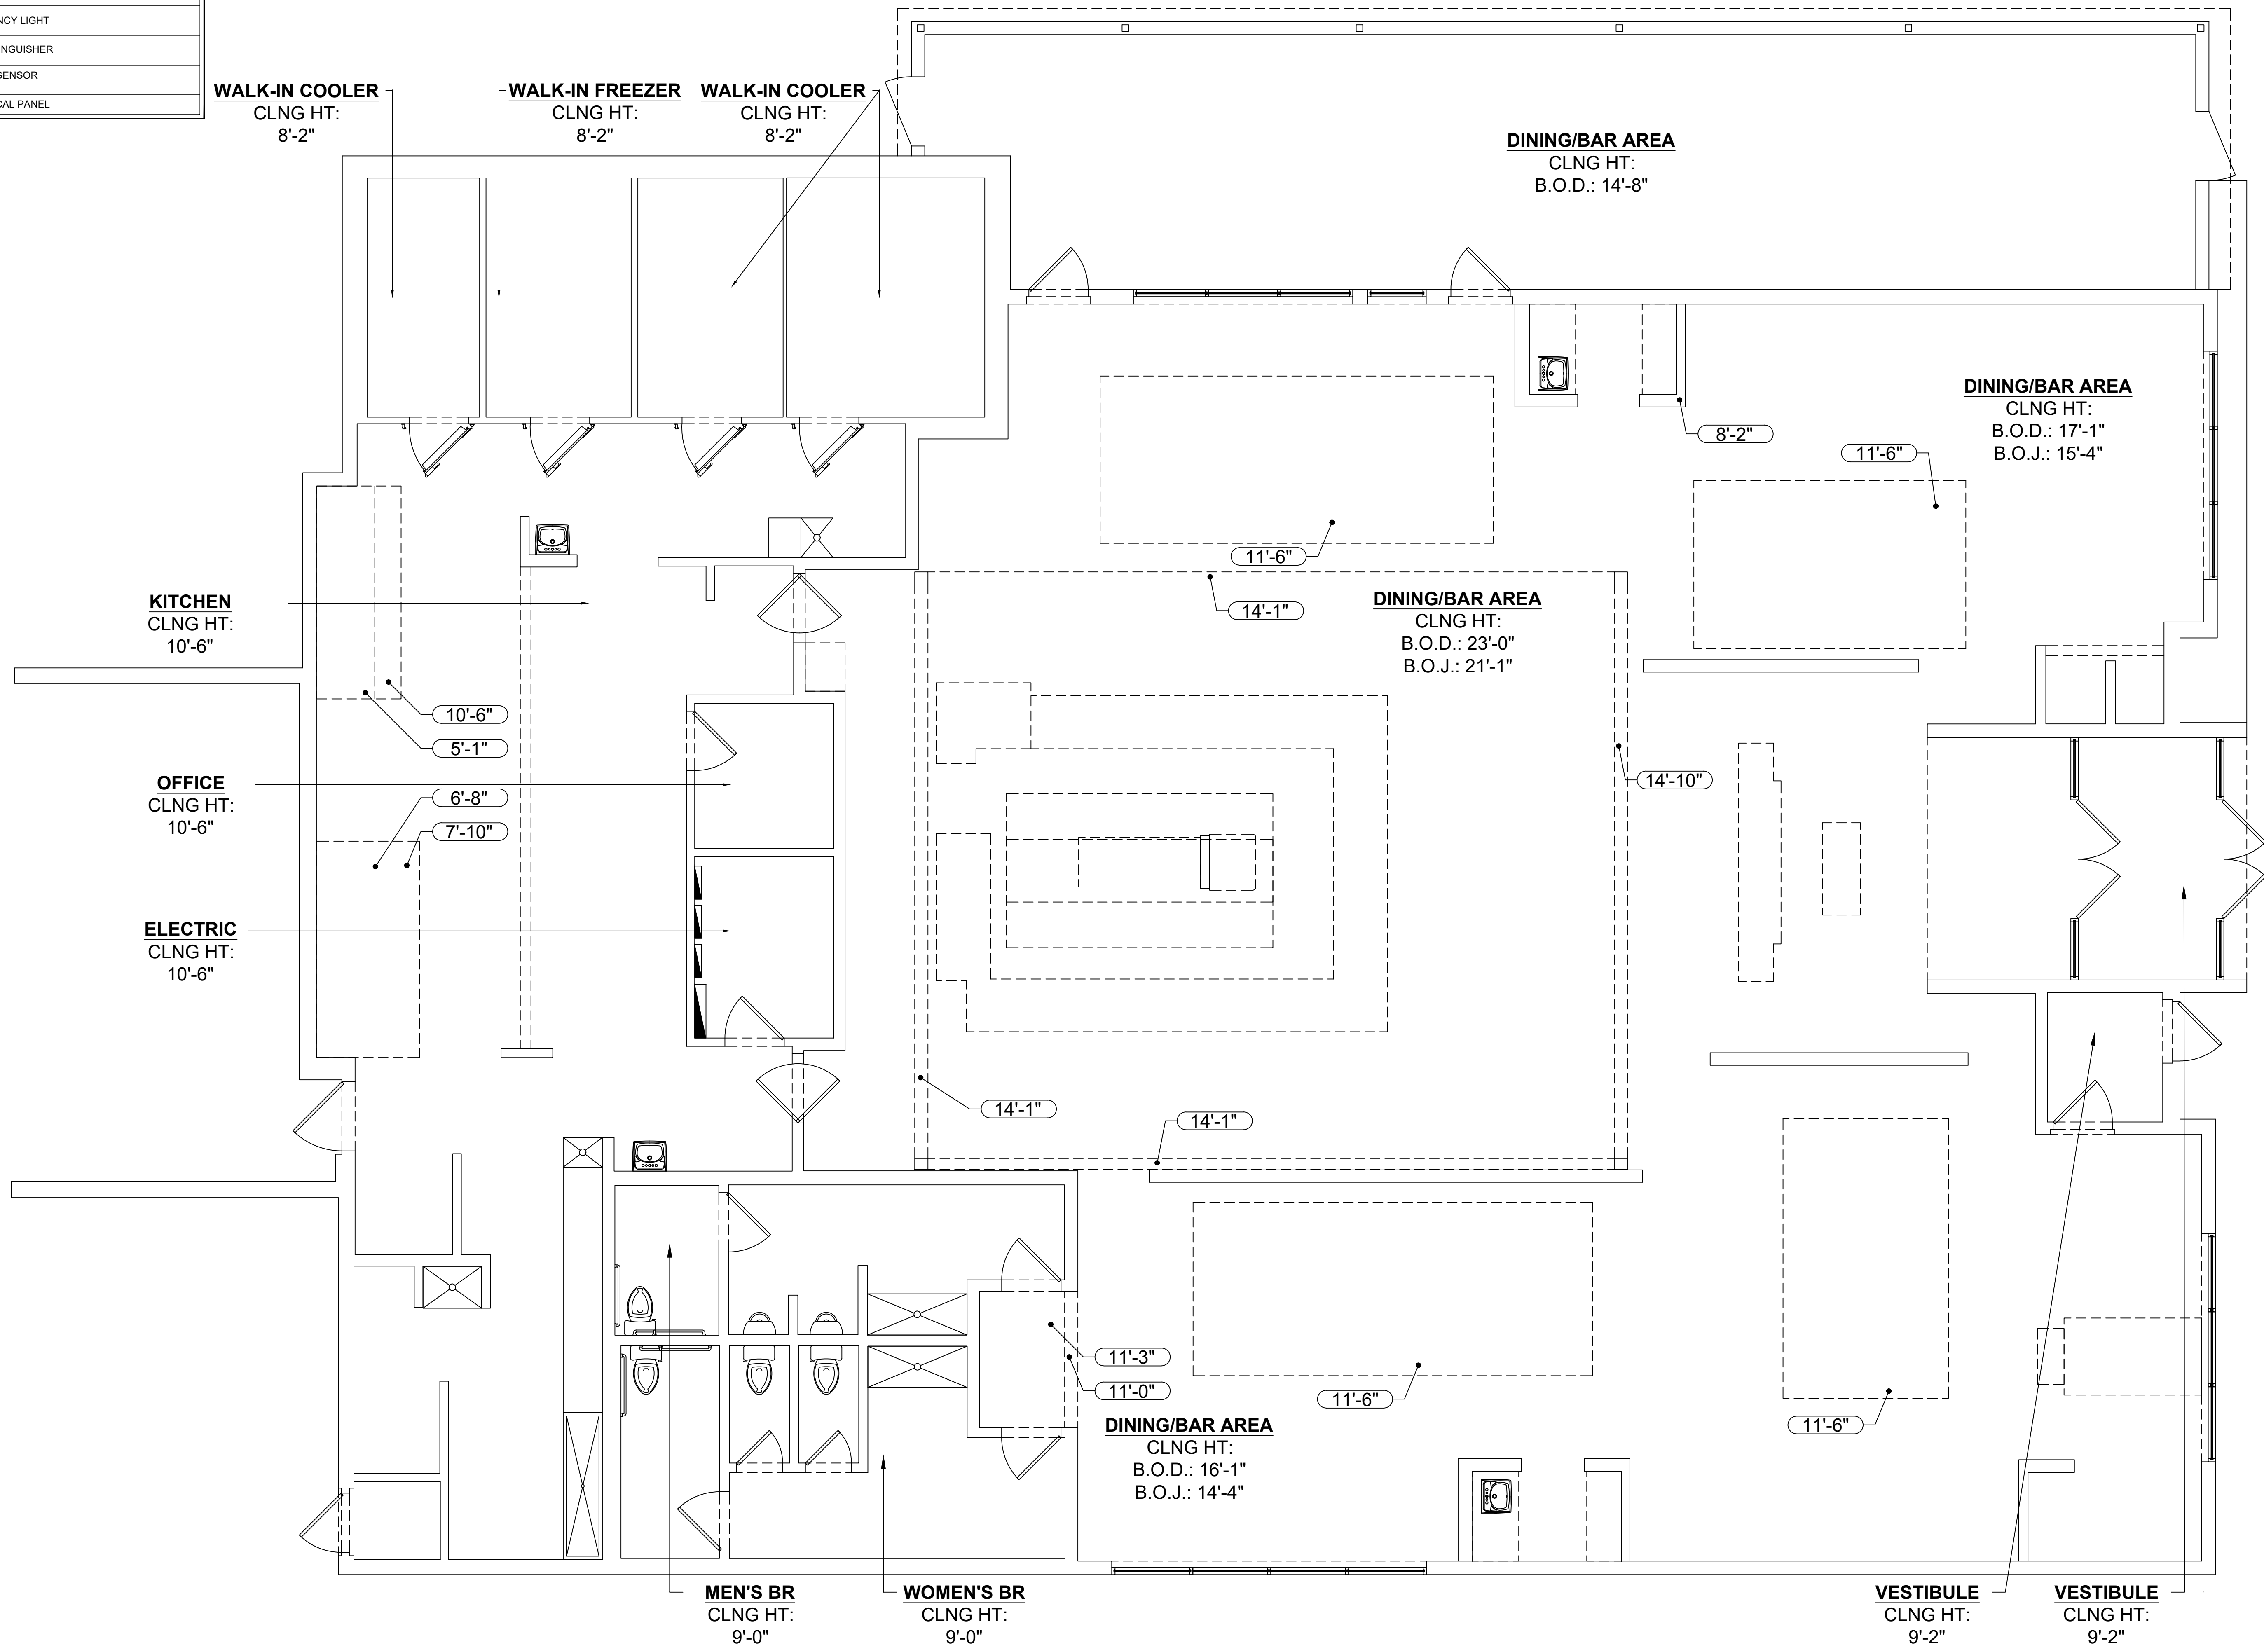

ARKISCAN
ARCHITECTURAL SERVICES
NEW YORK, NY | 10010
T 813.313.7545
508.776.4534
WWW.ARKISCAN.COM

**WELCOME TO THE
FOURTH DIMENSION**

PREPARED FOR



PROJECT TYPE

MEP &
EQUIPMENT PLAN

PROJECT NAME

43821 PACIFIC
COMMONS BLVD
FREMONT, CA

PROJECT ADDRESS

STORE #516

All plans created by Arkiscan Architectural Services, Inc. are the property of Arkiscan Architectural Services, Inc. and shall remain the property of Arkiscan Architectural Services, Inc. No part of these plans may be reproduced, stored in a retrieval system, or transmitted, in any form or by any means, electronic, mechanical, photocopying, recording, or by any information storage and retrieval system, without the prior written permission of Arkiscan Architectural Services, Inc. The user of these plans shall be deemed to have accepted the terms and conditions of this disclaimer. The user shall be responsible for obtaining all necessary permits and approvals from the appropriate authorities. The user shall be responsible for obtaining all necessary insurance coverage. The user shall be responsible for obtaining all necessary professional services. The user shall be responsible for obtaining all necessary materials. The user shall be responsible for obtaining all necessary labor. The user shall be responsible for obtaining all necessary equipment. The user shall be responsible for obtaining all necessary tools. The user shall be responsible for obtaining all necessary supplies. The user shall be responsible for obtaining all necessary services. The user shall be responsible for obtaining all necessary information. The user shall be responsible for obtaining all necessary data. The user shall be responsible for obtaining all necessary records. The user shall be responsible for obtaining all necessary documents. The user shall be responsible for obtaining all necessary files. The user shall be responsible for obtaining all necessary folders. The user shall be responsible for obtaining all necessary drives. The user shall be responsible for obtaining all necessary networks. The user shall be responsible for obtaining all necessary servers. The user shall be responsible for obtaining all necessary databases. The user shall be responsible for obtaining all necessary applications. The user shall be responsible for obtaining all necessary software. The user shall be responsible for obtaining all necessary hardware. SCALE
1/4" = 1'-0"

APPROVED BY
#16



PROJECT
BWW071

DATE
2/8/21

SHEET
5 of 10

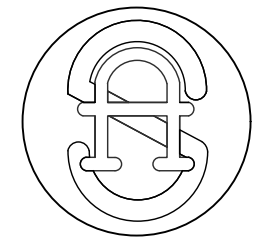

3D VIRTUAL TOUR LINK
 (PDF DRAWING VERSION ONLY)
 CLICK ON THE ARKISCAN LOGO
 TO VIEW THE THREE
 DIMENSIONAL WALKTHROUGH
 ON YOUR BROWSER

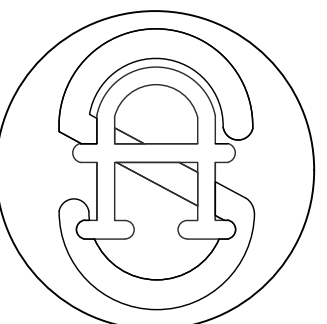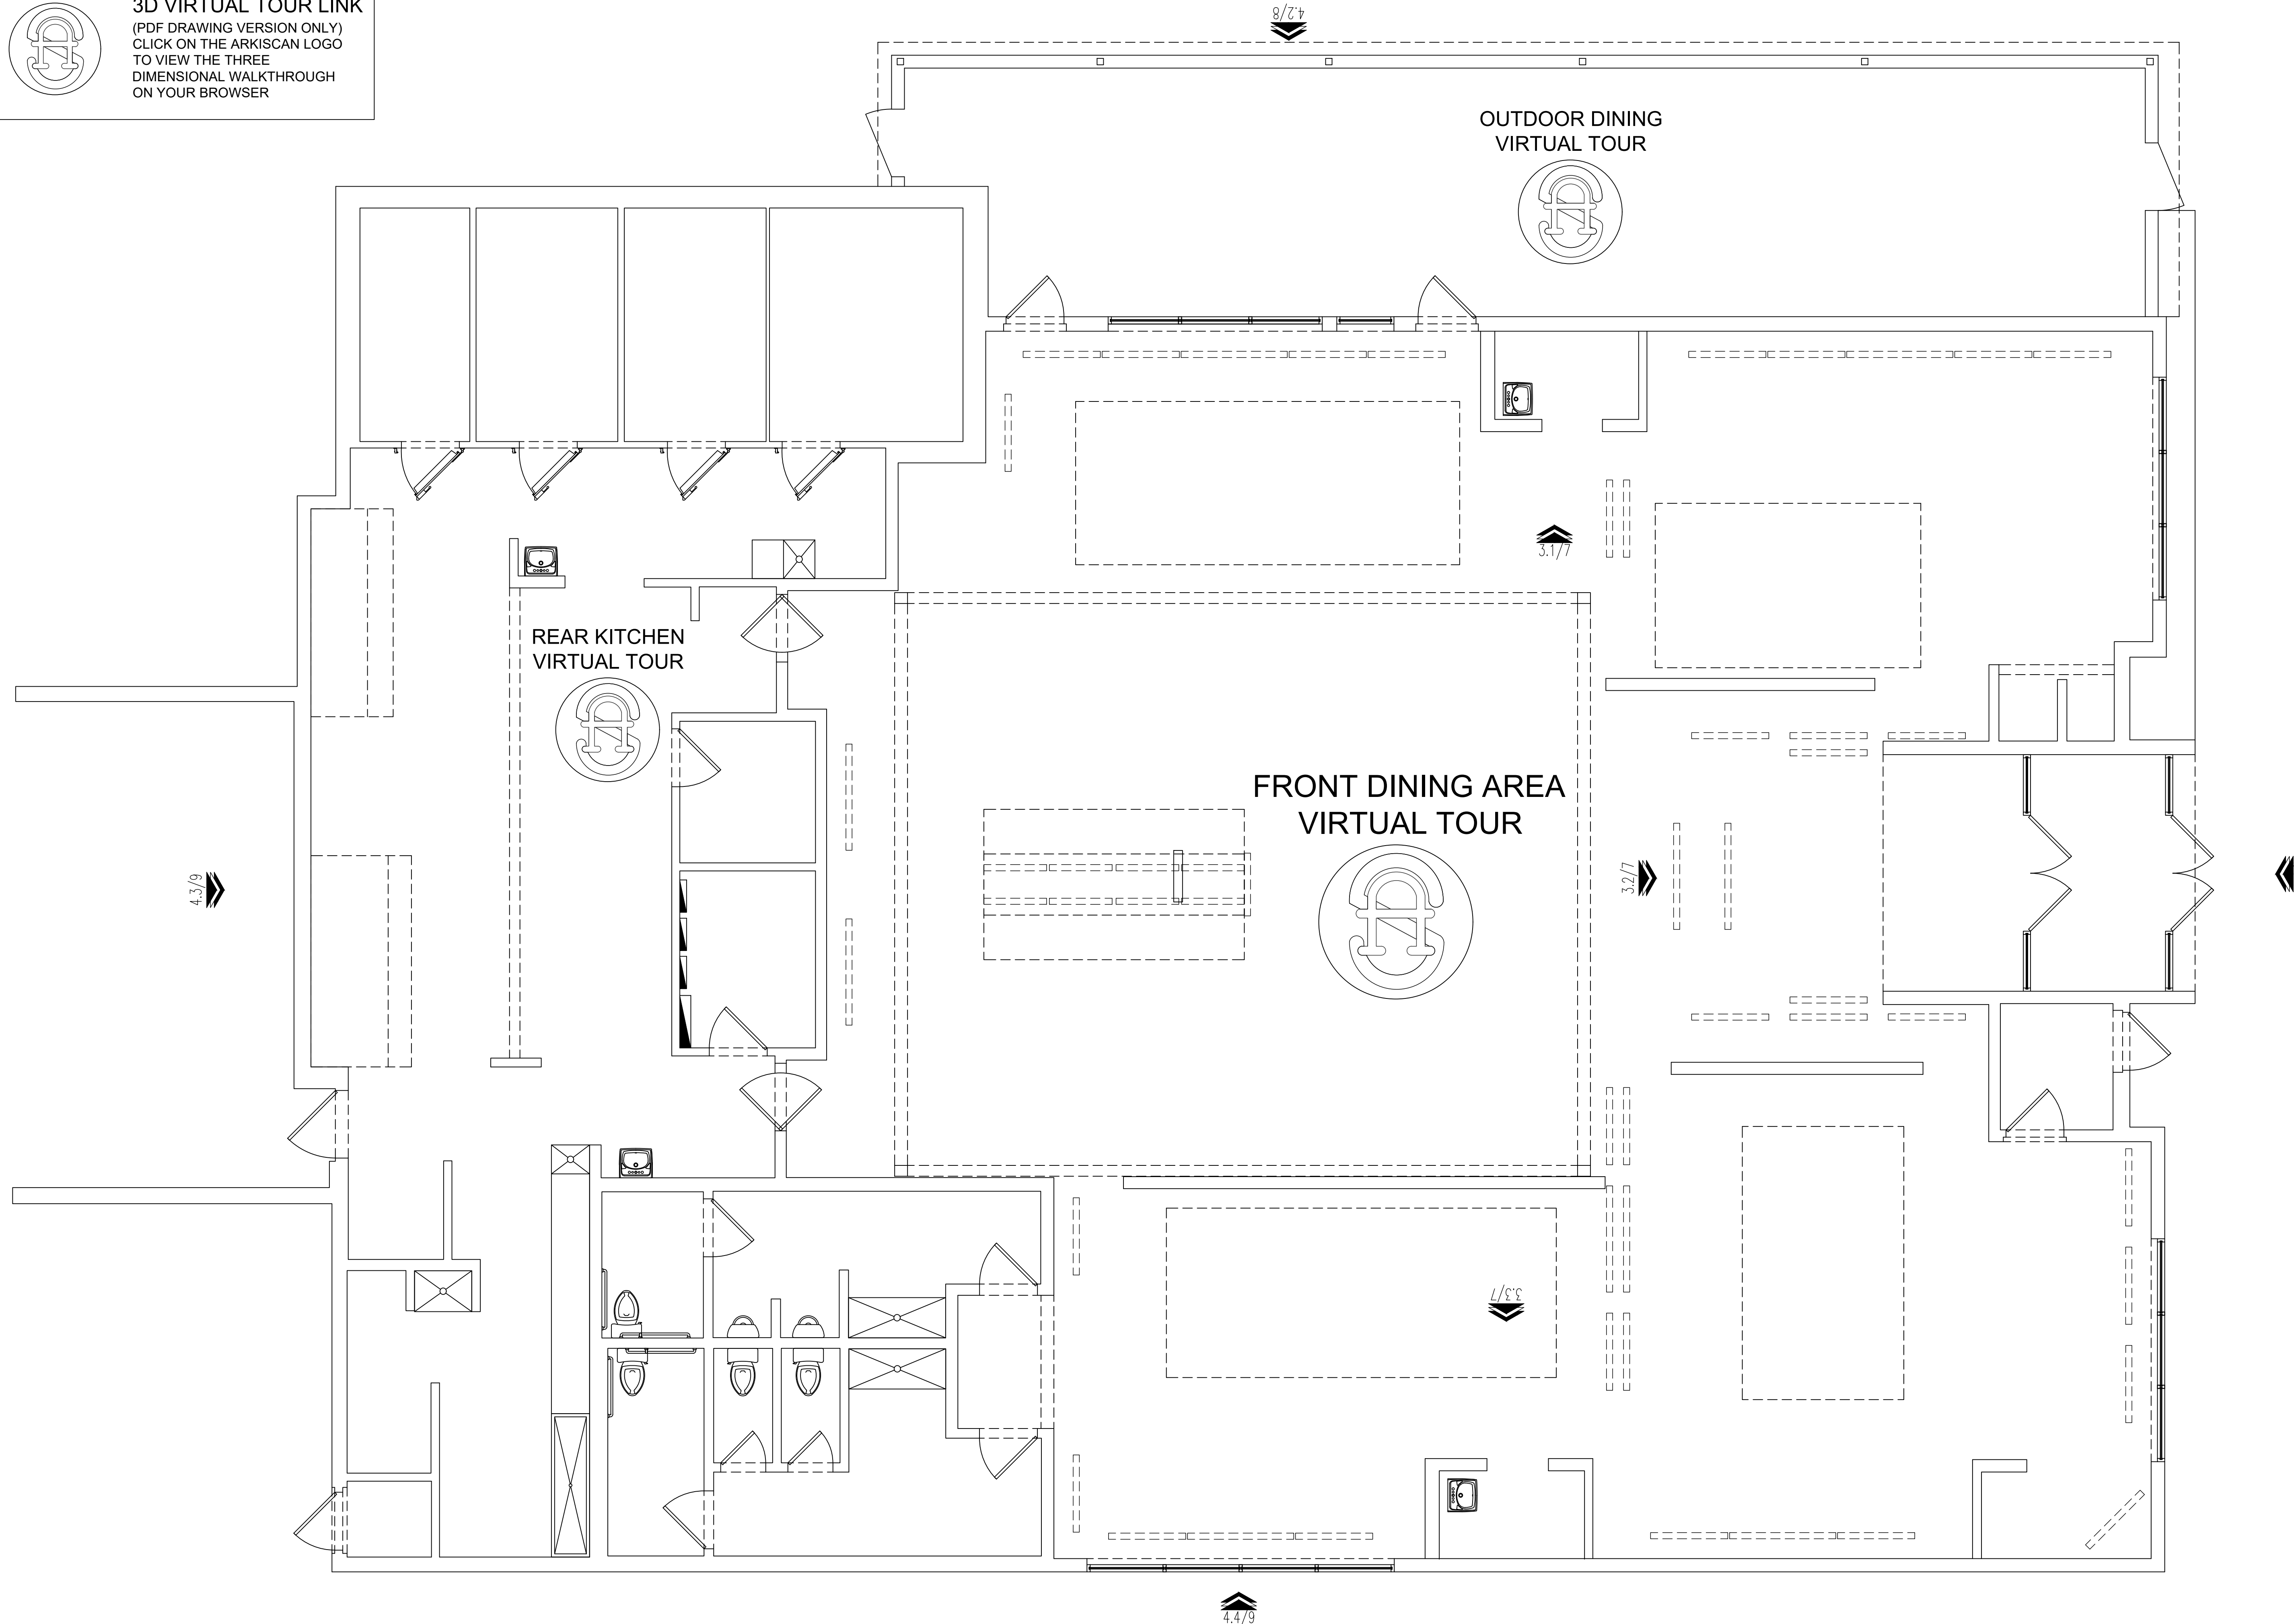

ARKISCAN
 ARCHITECTURAL SERVICES
 NEW YORK, NY | 10010
 T 813.313.7545
 508.776.4534
 WWW.ARKISCAN.COM

**WELCOME TO THE
 FOURTH DIMENSION**

PREPARED FOR



PROJECT TYPE

**INTERACTIVE
 VIRTUAL TOUR**

PROJECT NAME

**43821 PACIFIC
 COMMONS BLVD
 FREMONT, CA**

PROJECT ADDRESS

STORE #516

All plans created by Arkiscan Architectural Services, a registered Professional Architectural Firm, are the property of Arkiscan Architectural Services. No part of these plans may be reproduced, stored in a retrieval system, or transmitted, in any form or by any means, electronic, mechanical, photocopying, recording, or by any information storage and retrieval system, without the prior written permission of Arkiscan Architectural Services. The user of these plans shall be deemed to have accepted the terms and conditions of this agreement. A professional seal and stamp shall be required for all plans. In the event that you find any errors or omissions on these plans, you shall be responsible for notifying the architect immediately. The architect shall not be held liable for any errors or omissions on these plans. The user of these plans shall be deemed to have accepted the terms and conditions of this agreement. 

SCALE
 $\frac{1}{4}'' = 1'-0''$

APPROVED BY
#16

PROJECT
BWW071

DATE
2/8/21

SHEET
6 of 10

