


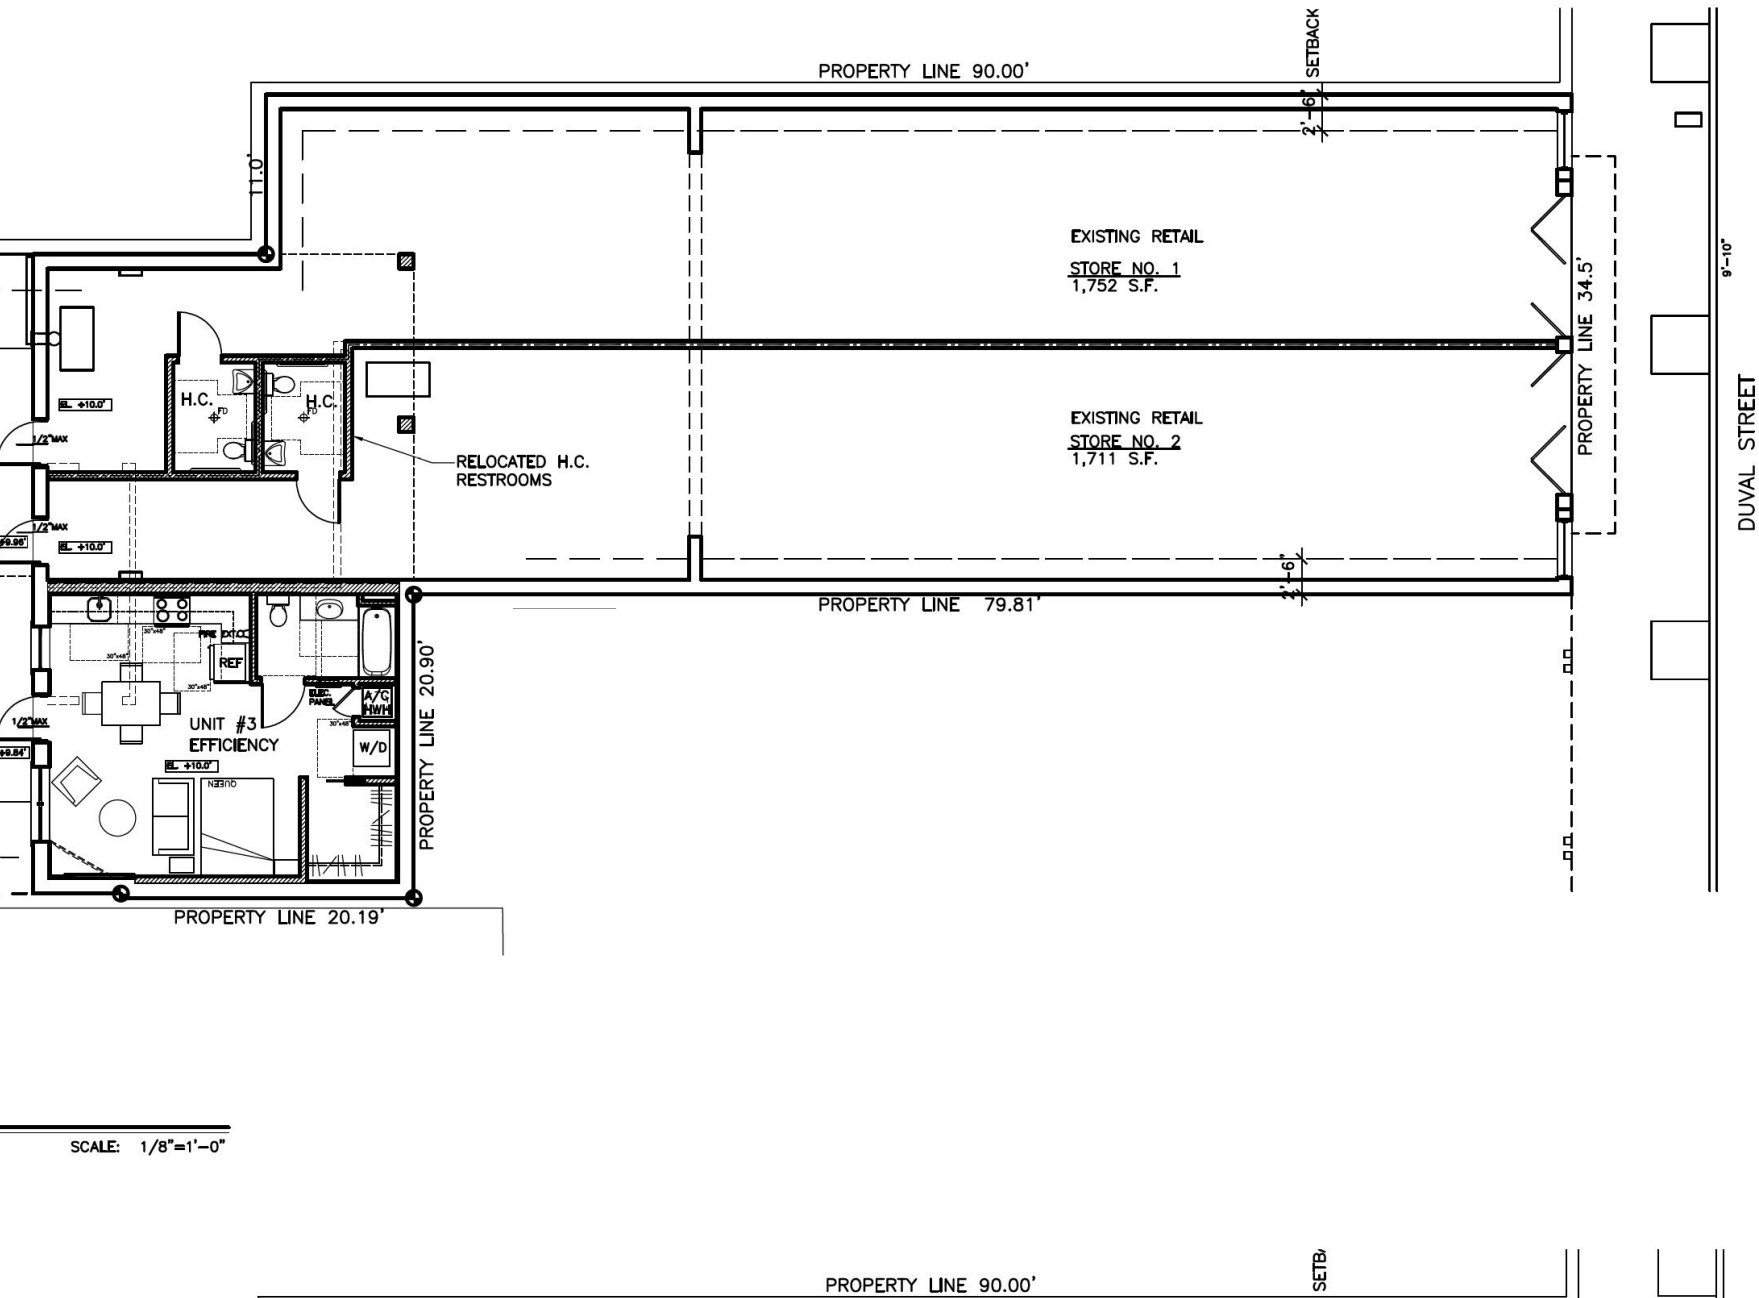

WILLIAM P. HORN
ARCHITECT, P.A.

915 EATON ST.
KEY WEST,
FLORIDA
33040

TEL. (305) 296-8302
FAX (305) 296-1033

LICENSE NO.
AR 13537

619 - 621 DUVAL ST.
NEW HOUSING UNITS

619 DUVAL ST.
KEY WEST, FL.